


EXISTING COURTYARD OPEN TO THE SKY

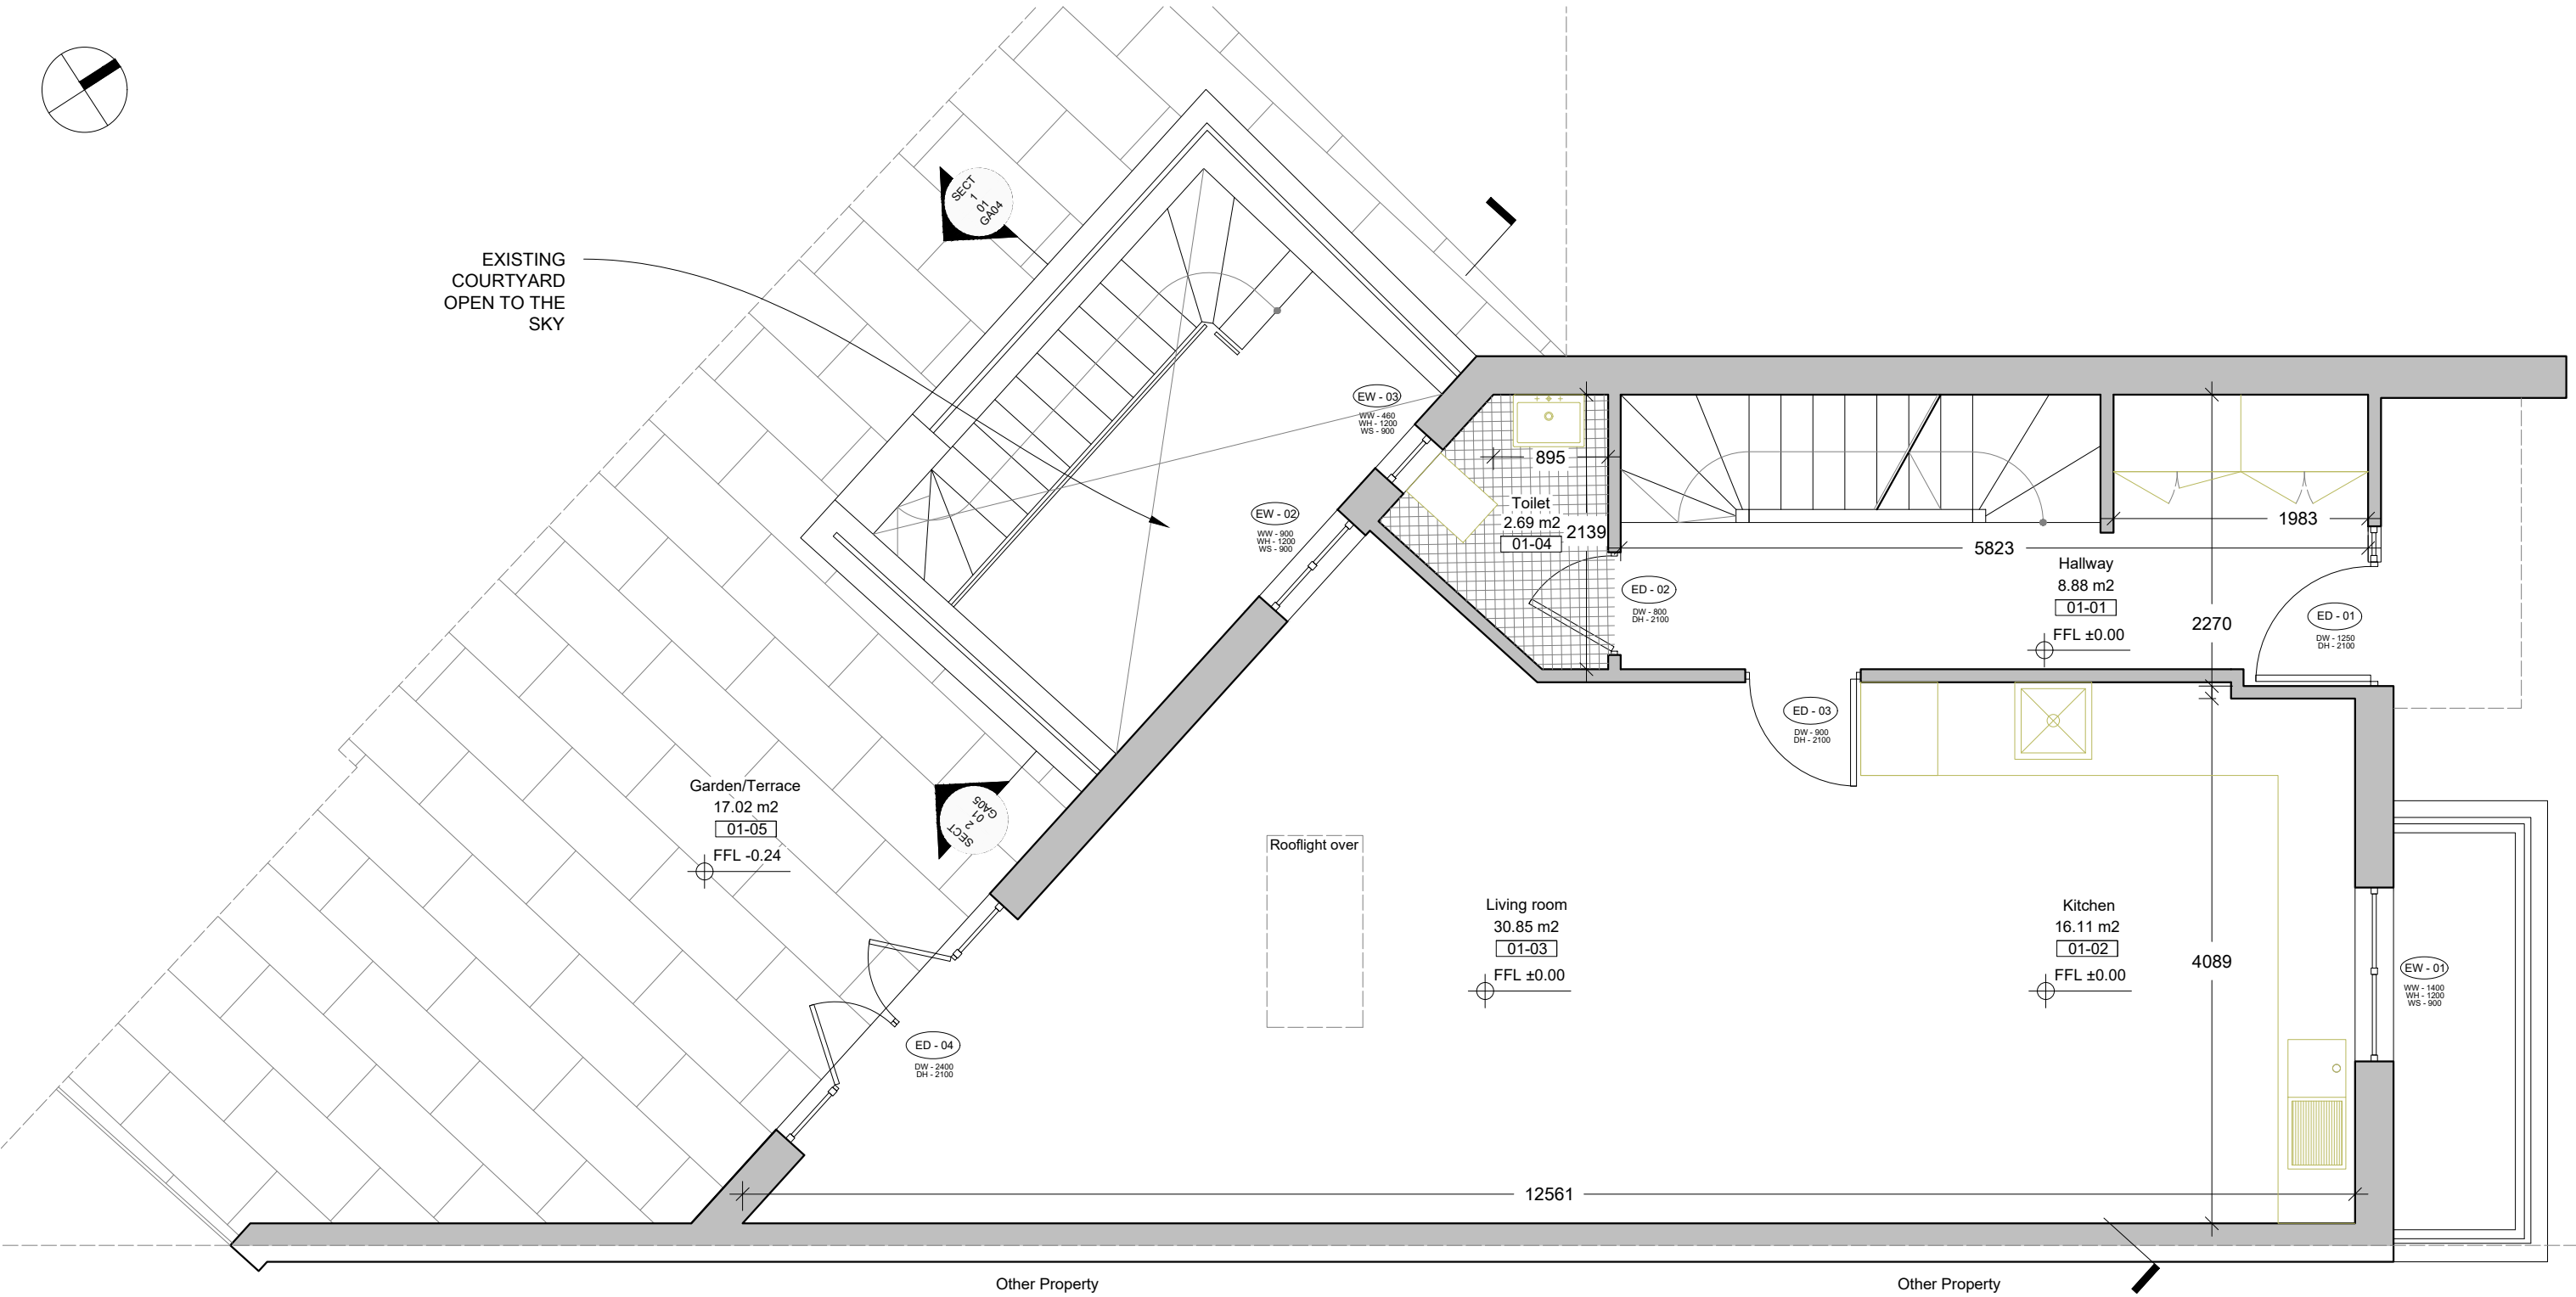

EXISTING GROUND FLOOR PLAN

1:50



REVISION: DATE: NOTES:

A:	231108: FOR PLANNING
B:	
C:	
D:	
E:	
F:	
G:	

PROJECT	SINGLE STORY BASEMENT EXTENSION		
DWG	EXISTING GROUND FLOOR PLAN		
SCALE	1:50	FILE	231030_2304PEL PLANNING DRAWINGS.DWG
SIZE	DIN A-3	VERSION	A DATE 2013/03/30
ADDRESS	1 PERCIVAL MEWS SE11 5AA, LONDON, UK		
ARCHITECT	RAZVAN BREZOIANU ARB 095450K	CLIENT	LOUAY ALDOORY

COD: 2304PEL  
SERIES DRAWING  
**EX 02**

**NOTES**  
Do not scale this drawing, work to figure dimension only.  
All dimensions to be checked on site prior to commencement of the works.  
AQSO should be notified in writing of any discrepancies.  
All building work to comply with local standards, regulations and building codes.  
Drawings created for use with the specific site and project only.  
Copyright © 2023 AQSO architectes office.

