


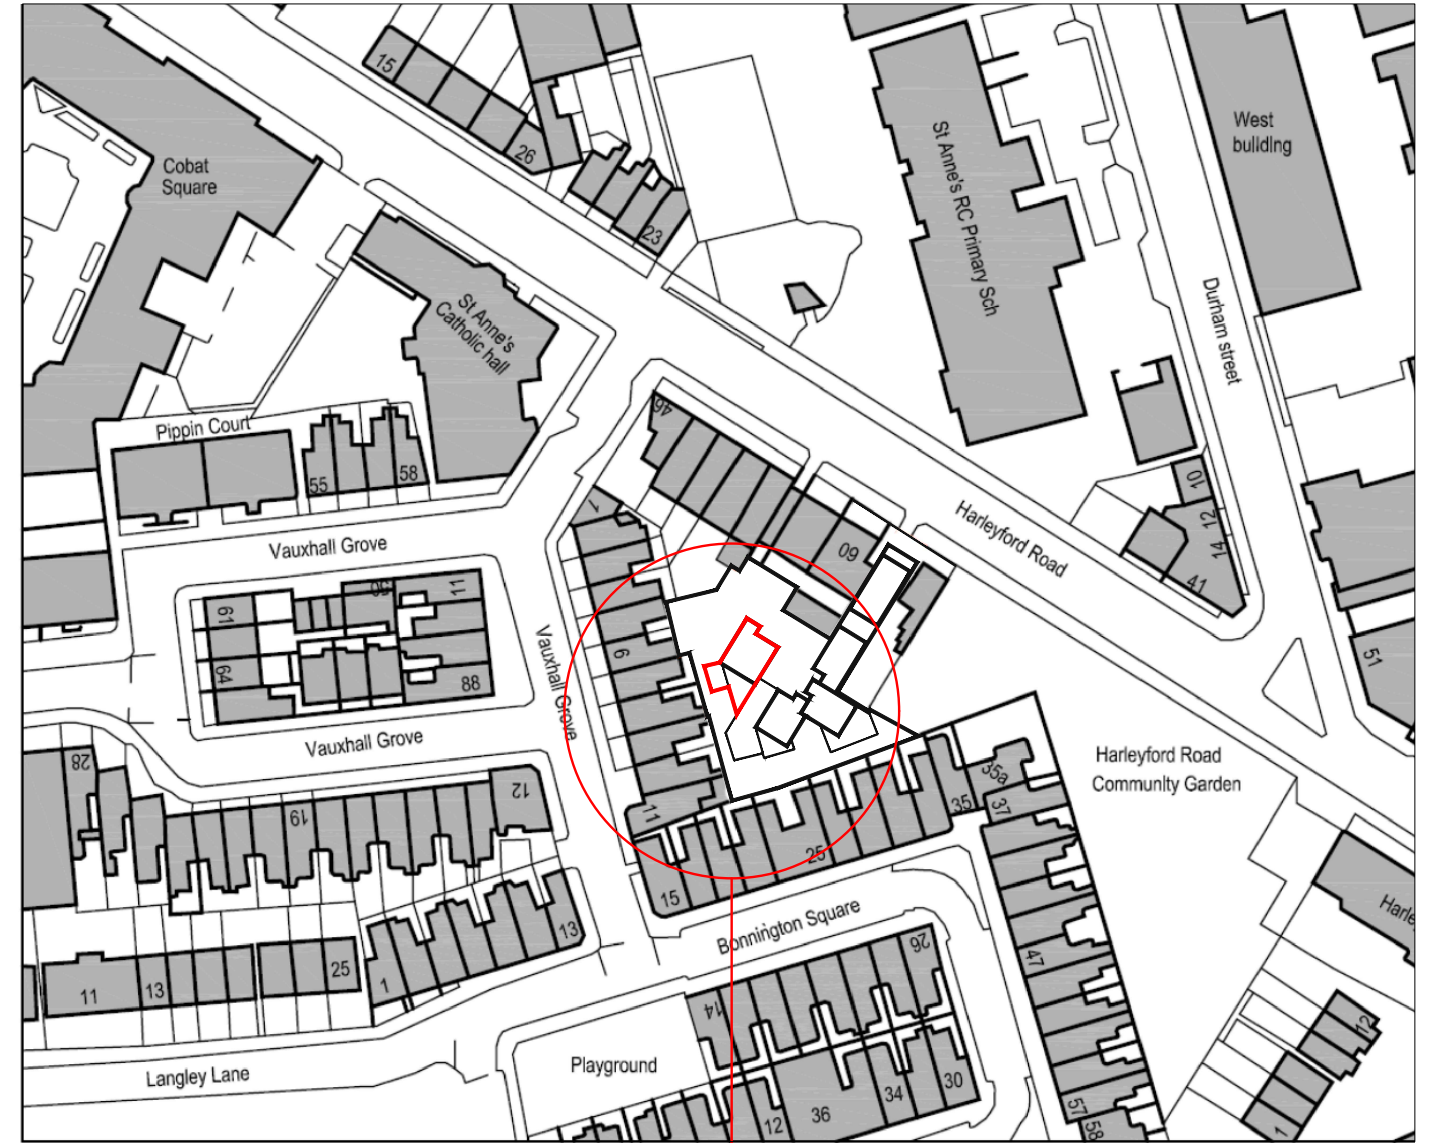



1. LOCATION PLAN

1:2500



2. SITE PLAN

1:1250

1 Percival Mews

1 Percival Mews

REVISION: DATE: NOTES:

A:	231108:	FOR PLANNING
B:	231121:	SCALE AMENDED, FOR PLANNING
C:		
D:		
E:		
F:		
G:		

PROJECT SINGLE STORY BASEMENT EXTENSION

DWG	LOCATION AND BLOCK PLAN		
SCALE	MULT	FILE	231121_2304PEL PLANNING DRAWINGS RV2.DWG
SIZE	DIN A-3	VERSION	B DATE 2013/03/30

COD:	2304PEL
SERIES	DRAWING
<b>UB 01</b>	

ADDRESS 1 PERCIVAL MEWS  
SE11 5AA, LONDON, UK

ARCHITECT RAZVAN BREZOIANU  
ARB 095450K



CLIENT LOUAY ALDOORY

**NOTES**  
Do not scale this drawing, work to figure dimension only.  
All dimensions to be checked on site prior to commencement of the works.  
AQSO should be notified in writing of any discrepancies.  
All building work to comply with local standards, regulations and building codes.  
Drawings created for use with the specific site and project only.  
Copyright © 2023 AQSO architectos office.

**aqso**

arquitectos office

www.aqso.net

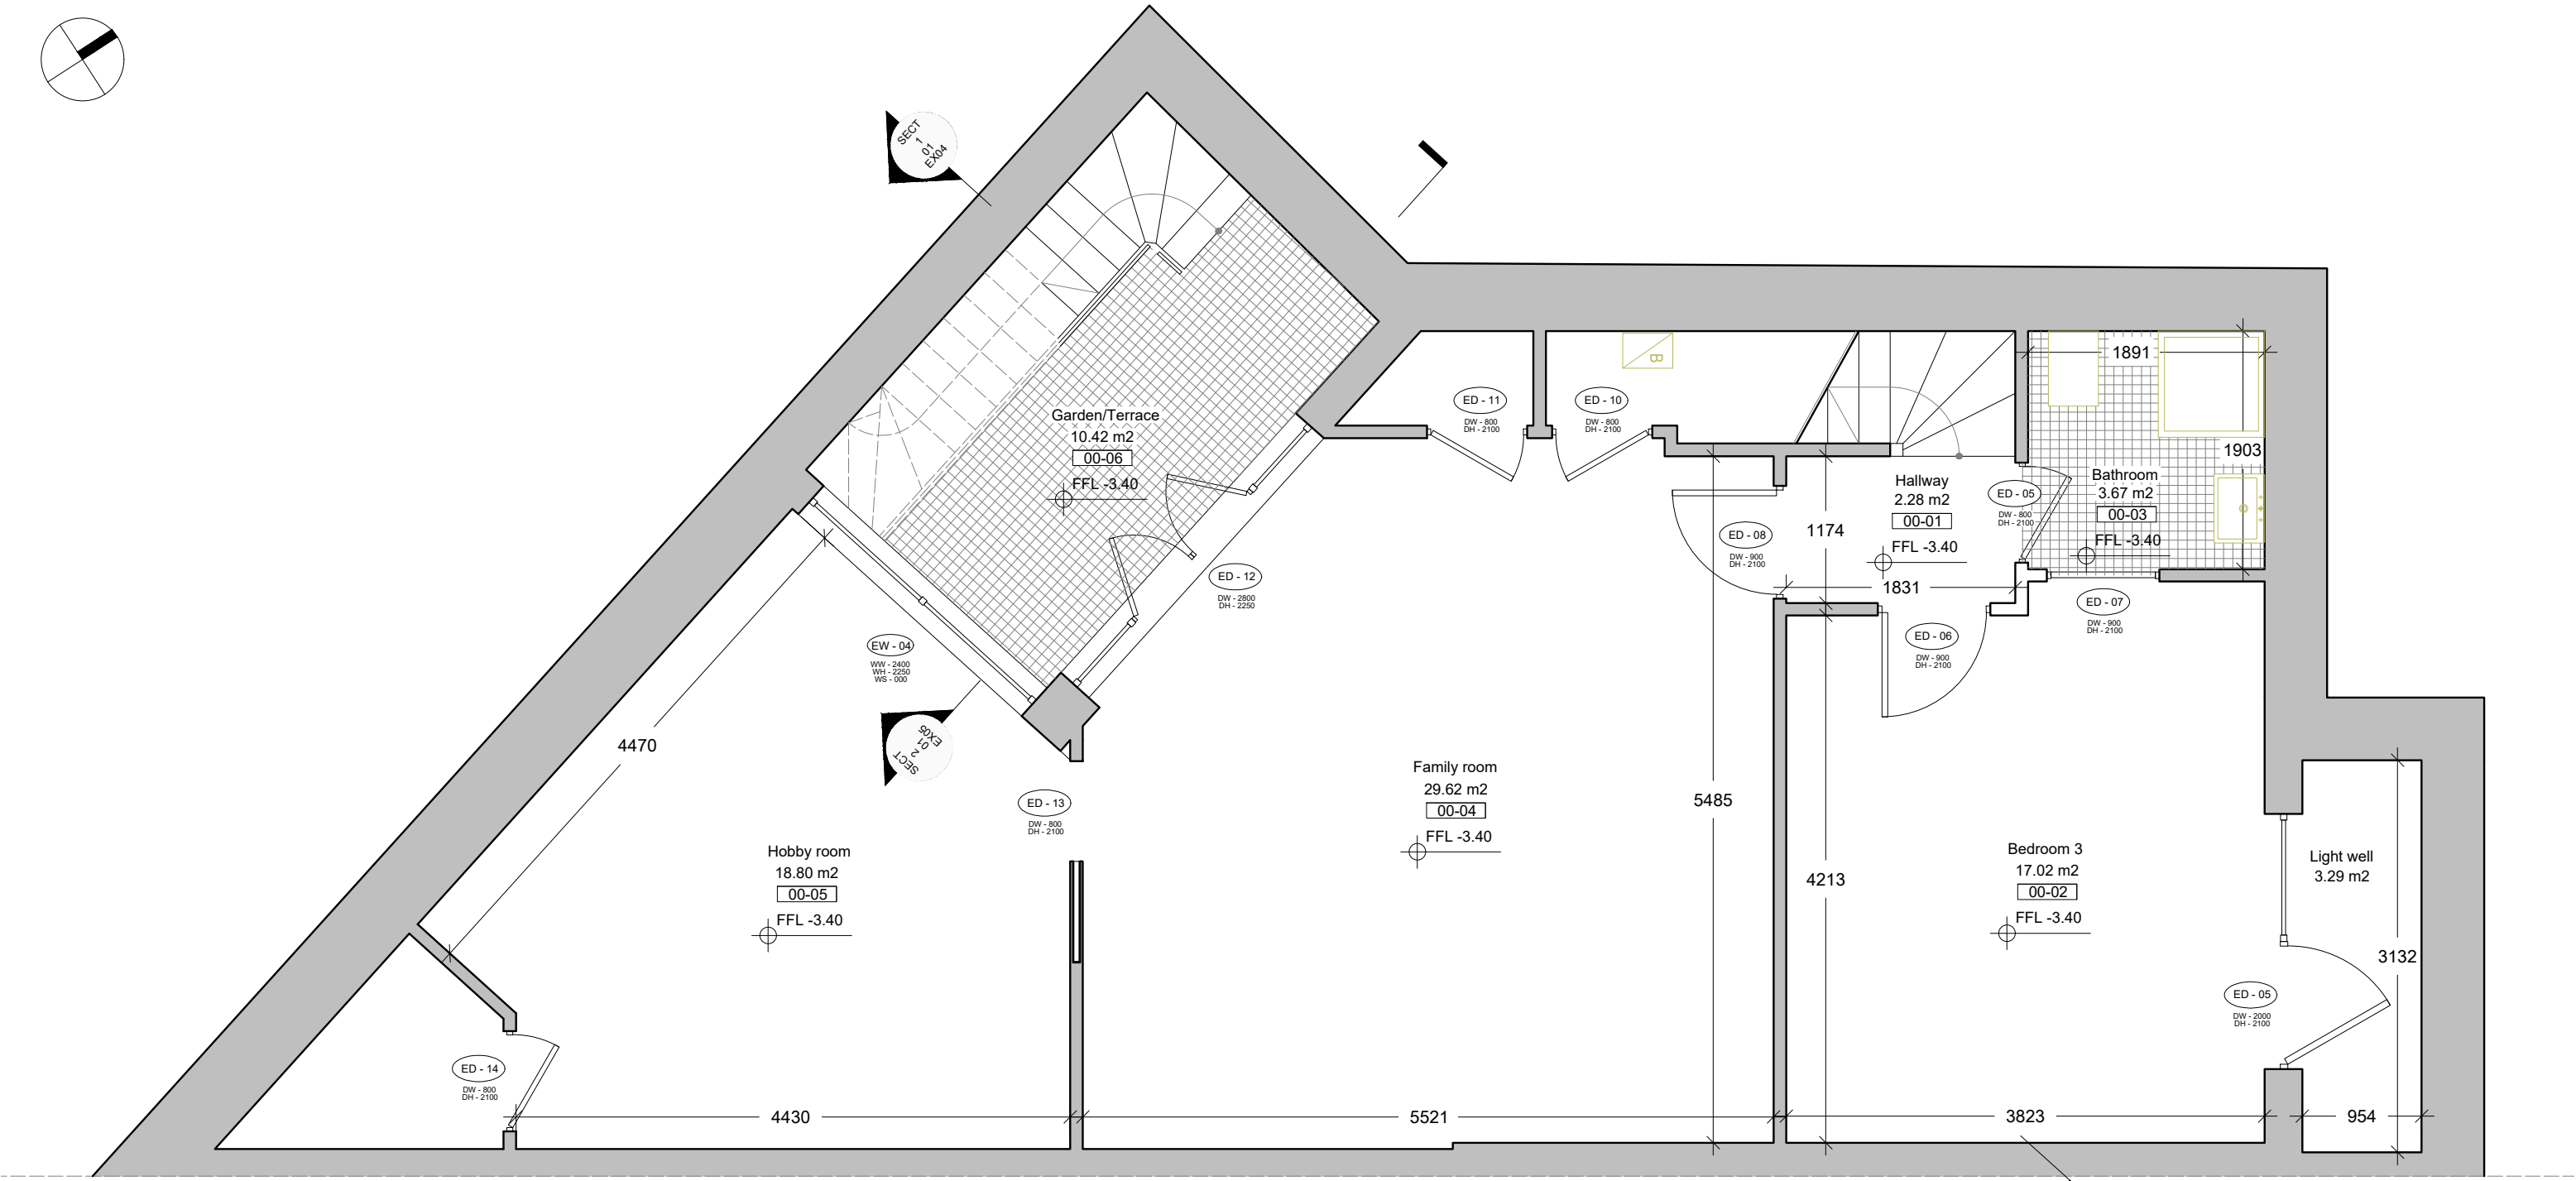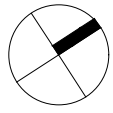

EXISTING BASEMENT PLAN

1:50



REVISION: DATE: NOTES:

A:	231108: FOR PLANNING
B:	
C:	
D:	
E:	
F:	
G:	


PROJECT	SINGLE STORY BASEMENT EXTENSION		
DWG	EXISTING BASEMENT PLAN		
SCALE	1:50	FILE	231121_2304PEL PLANNING DRAWINGS RV2.DWG
SIZE	DIN A-3	VERSION	A
DATE	2013/03/30		
ADDRESS	1 PERCIVAL MEWS SE11 5AA, LONDON, UK		
ARCHITECT	RAZVAN BREZOIANU ARB 095450K	CLIENT	LOUAY ALDOORY

COD: 2304PEL  
SERIES DRAWING  
**EX 01**


**NOTES**  
Do not scale this drawing, work to figure dimension only.  
All dimensions to be checked on site prior to commencement of the works.  
AQSO should be notified in writing of any discrepancies.  
All building work to comply with local standards, regulations and building codes.  
Drawings created for use with the specific site and project only.  
Copyright © 2023 AQSO architectes office.



arquitectos office

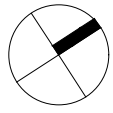


EXISTING COURTYARD OPEN TO THE SKY

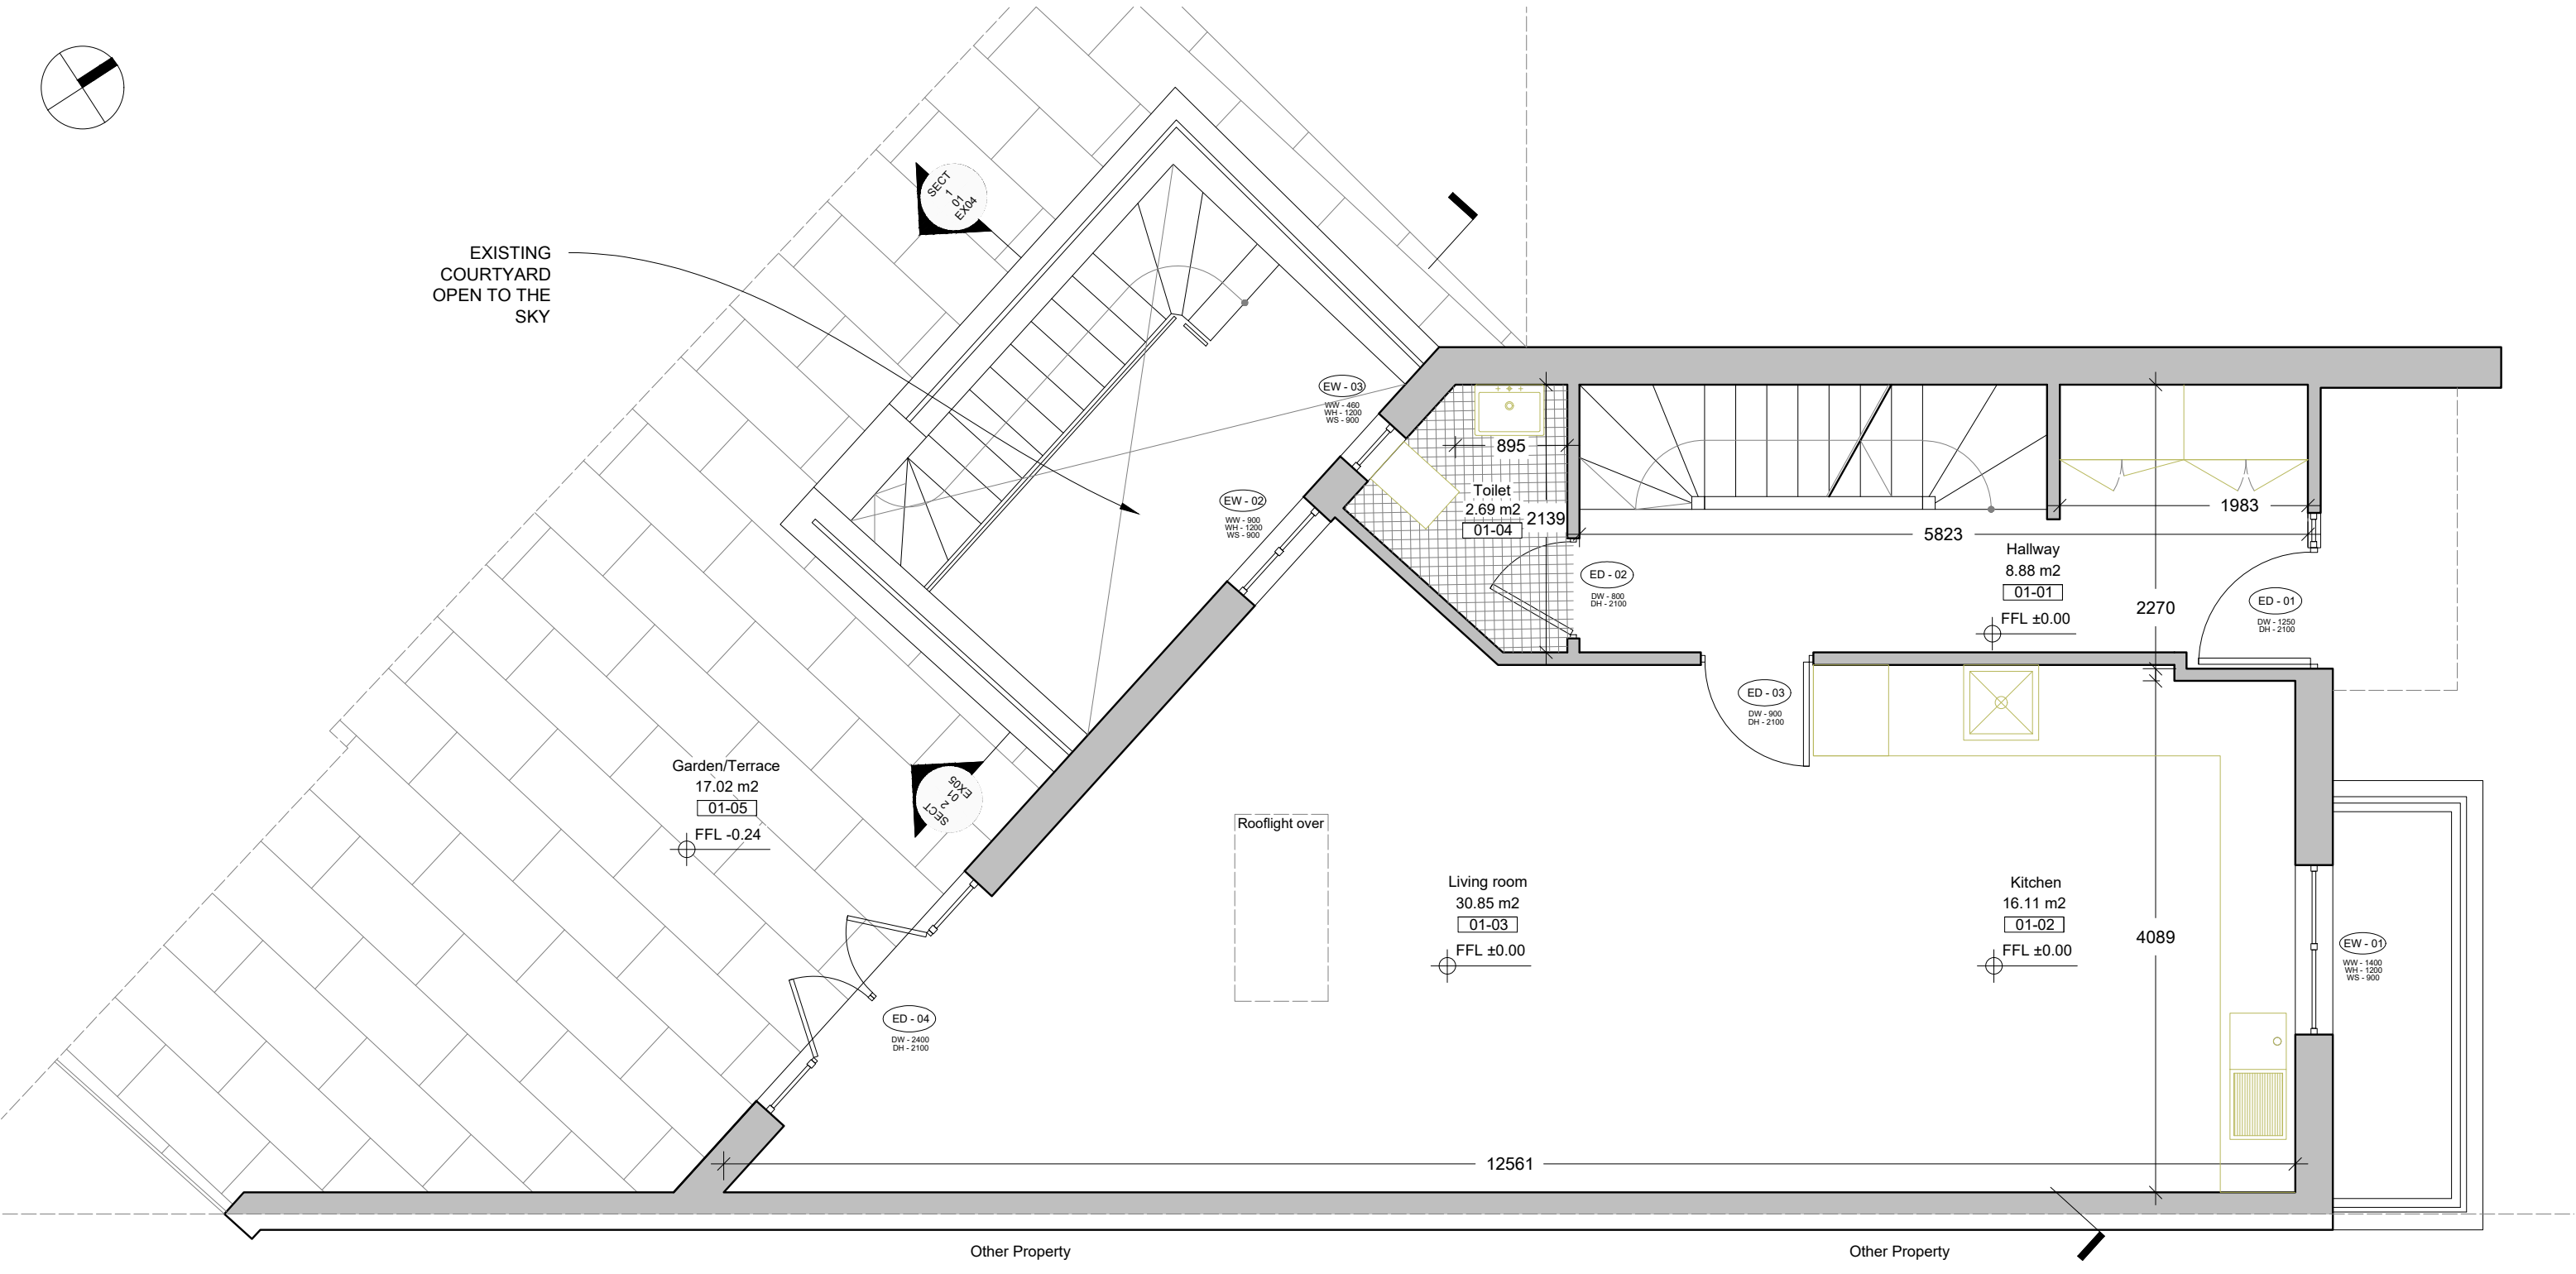

EXISTING GROUND FLOOR PLAN

1:50

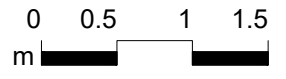

REVISION: DATE: NOTES:

A:	231108: FOR PLANNING
B:	
C:	
D:	
E:	
F:	
G:	

PROJECT	SINGLE STORY BASEMENT EXTENSION		
DWG	EXISTING GROUND FLOOR PLAN		
SCALE	1:50	FILE	231121_2304PEL PLANNING DRAWINGS RV2.DWG
SIZE	DIN A-3	VERSION	A DATE 2013/03/30
ADDRESS	1 PERCIVAL MEWS SE11 5AA, LONDON, UK		
ARCHITECT	RAZVAN BREZOIANU ARB 095450K	CLIENT	LOUAY ALDOORY

COD: 2304PEL  
SERIES DRAWING  
**EX 02**




**NOTES**  
Do not scale this drawing, work to figure dimension only.  
All dimensions to be checked on site prior to commencement of the works.  
AQSO should be notified in writing of any discrepancies.  
All building work to comply with local standards, regulations and building codes.  
Drawings created for use with the specific site and project only.  
Copyright © 2023 AQSO architectos office.

arquitectos office


www.aqso.net

Max 02.4

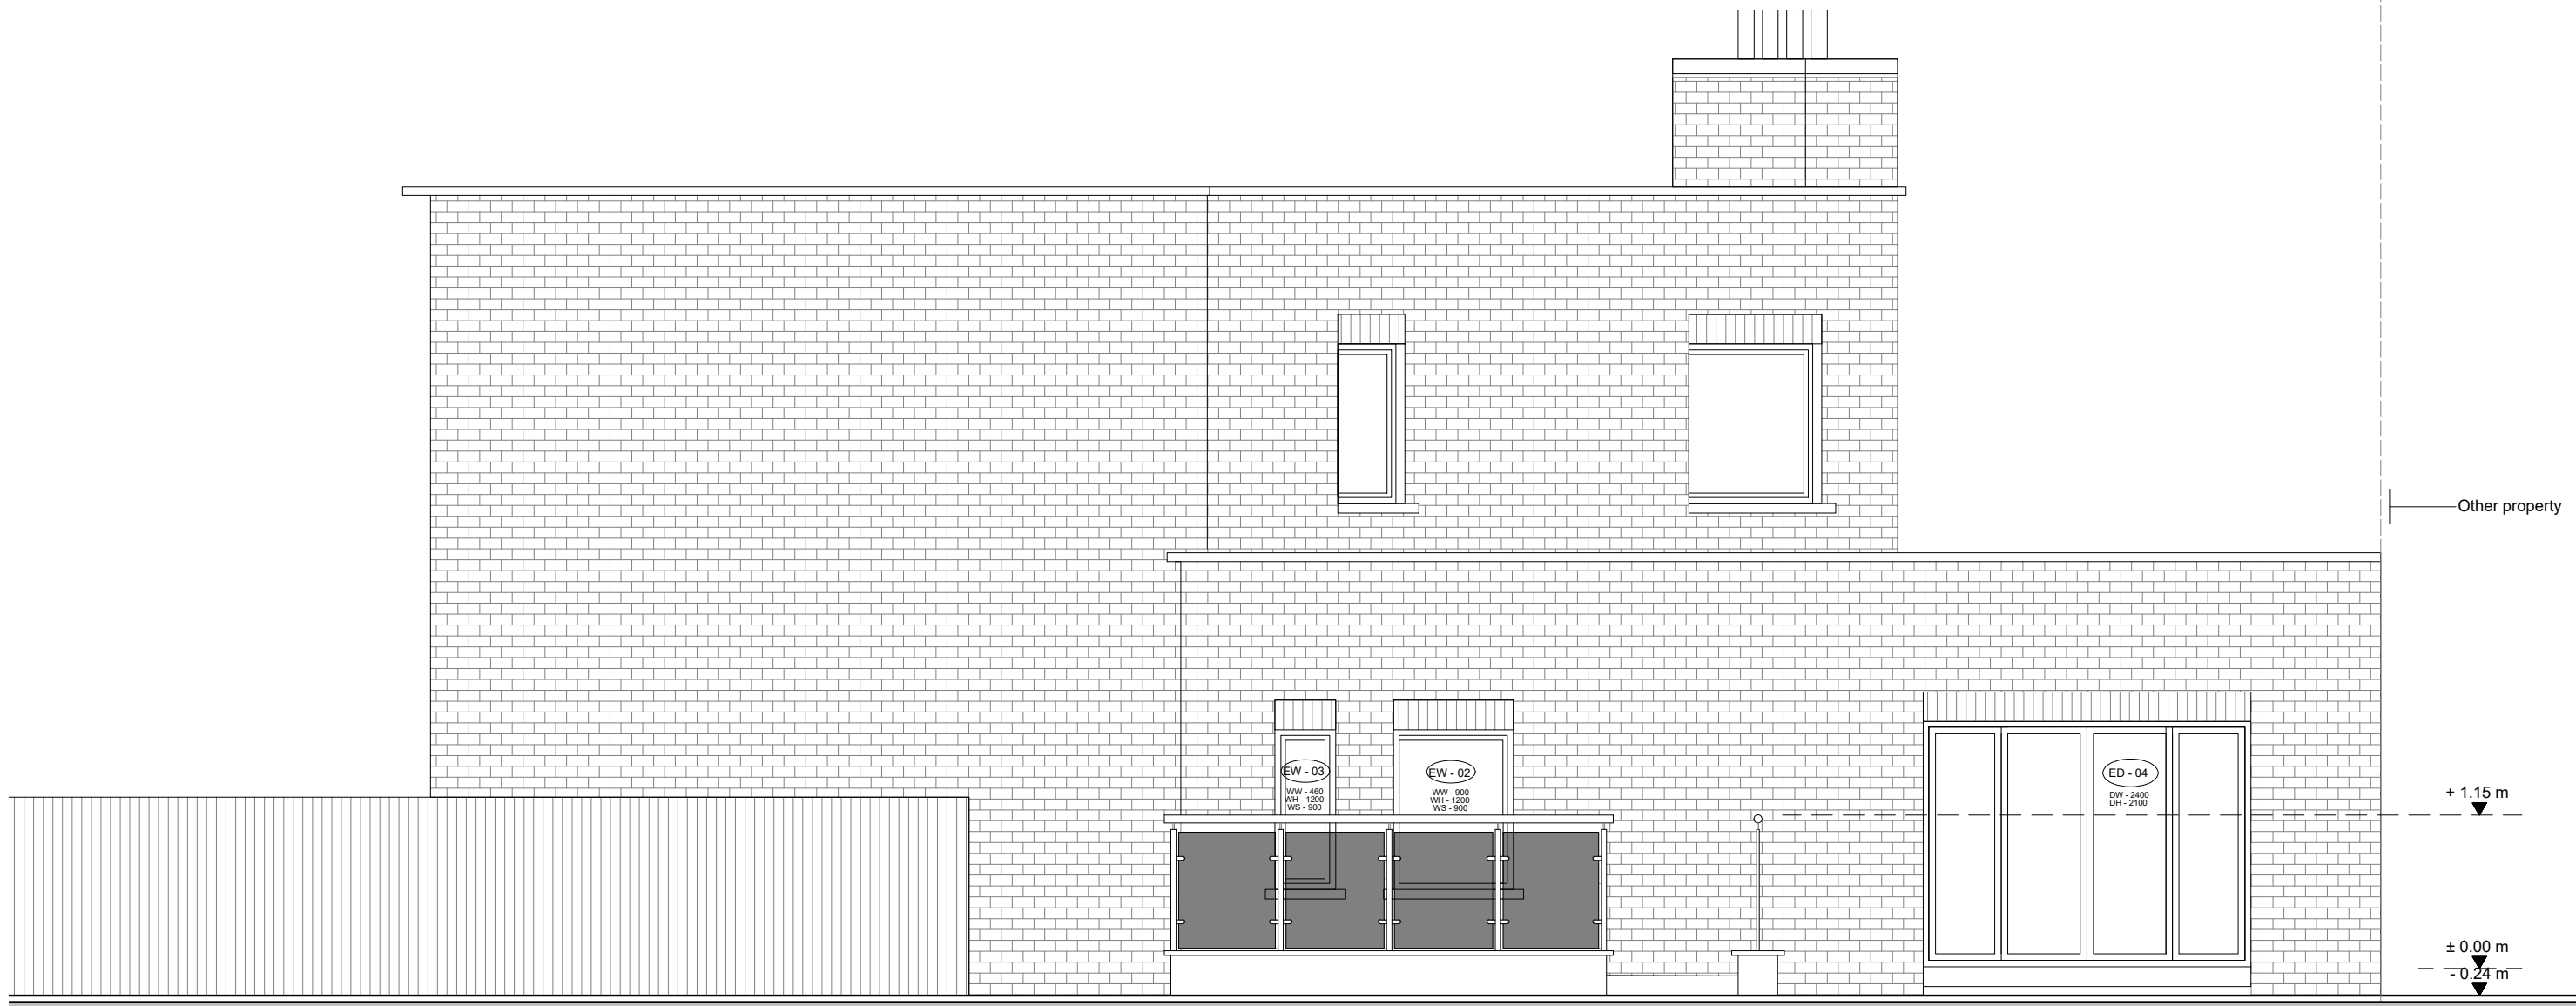

EXISTING REAR ELEVATION

1:50

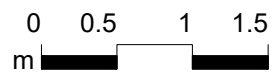

REVISION: DATE: NOTES:

A:	231108: FOR PLANNING
B:	
C:	
D:	
E:	
F:	
G:	

PROJECT SINGLE STORY BASEMENT EXTENSION

DWG	EXISTING REAR ELEVATION		
SCALE	1:50	FILE	231121_2304PEL PLANNING DRAWINGS RV2.DWG
SIZE	DIN A-3	VERSION	A DATE 2013/03/30

COD:	2304PEL
SERIES	DRAWING
<b>EX 03</b>	

ADDRESS 1 PERCIVAL MEWS  
SE11 5AA, LONDON, UK

ARCHITECT RAZVAN BREZOIANU  
ARB 095450K


CLIENT LOUAY ALDOORY

**NOTES**  
Do not scale this drawing, work to figure dimension only.  
All dimensions to be checked on site prior to commencement of the works.  
AQSO should be notified in writing of any discrepancies.  
All building work to comply with local standards, regulations and building codes.  
Drawings created for use with the specific site and project only.  
Copyright © 2023 AQSO architectos office.

**aqso**<sup>”</sup>


arquitectos  
office

www.aqso.net

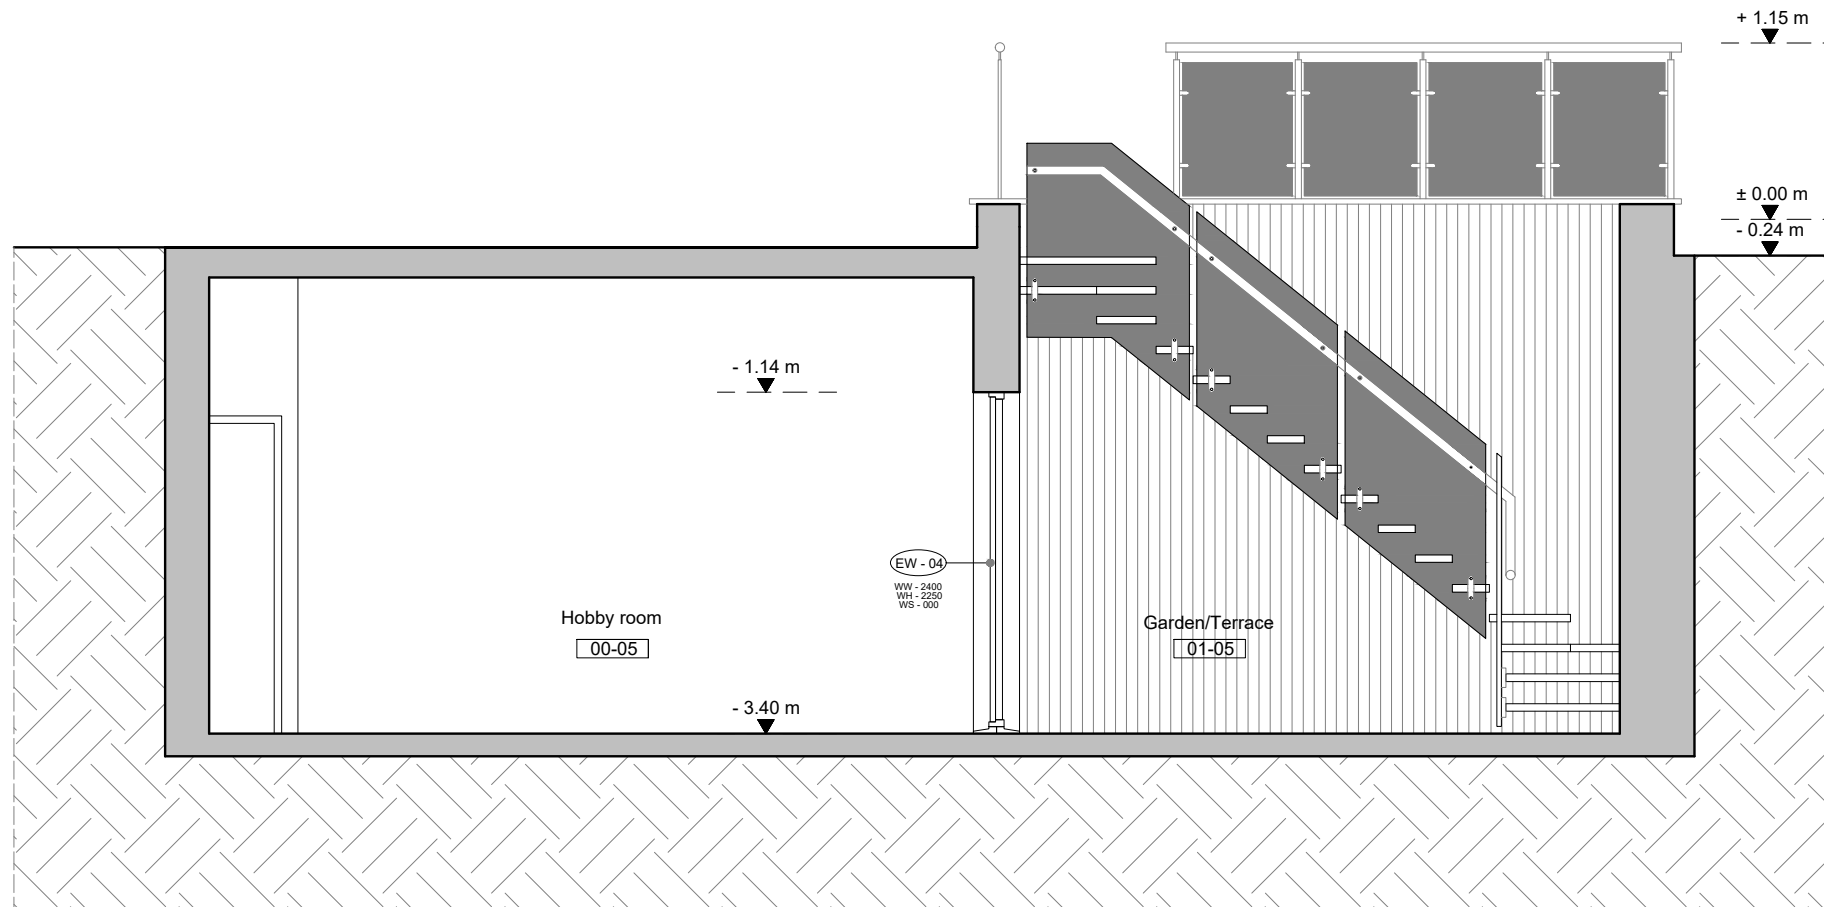

EXISTING SECTION 01

1:50

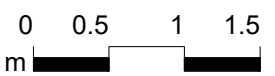

REVISION: DATE: NOTES:

A:	231108: FOR PLANNING
B:	
C:	
D:	
E:	
F:	
G:	

PROJECT SINGLE STORY BASEMENT EXTENSION

DWG	EXISTING SECTION 1		
SCALE	1:50	FILE	231121_2304PEL PLANNING DRAWINGS RV2.DWG
SIZE	DIN A-3	VERSION	A DATE 2013/03/30

COD: 2304PEL  
SERIES DRAWING  
**EX 04**

ADDRESS 1 PERCIVAL MEWS  
SE11 5AA, LONDON, UK


ARCHITECT RAZVAN BREZOIANU  
ARB 095450K

CLIENT LOUAY ALDOORY

**NOTES**  
Do not scale this drawing, work to figure dimension only.  
All dimensions to be checked on site prior to commencement of the works.  
AQSO should be notified in writing of any discrepancies.  
All building work to comply with local standards, regulations and building codes.  
Drawings created for use with the specific site and project only.  
Copyright © 2023 AQSO architectos office.


arquitectos office

www.aqso.net

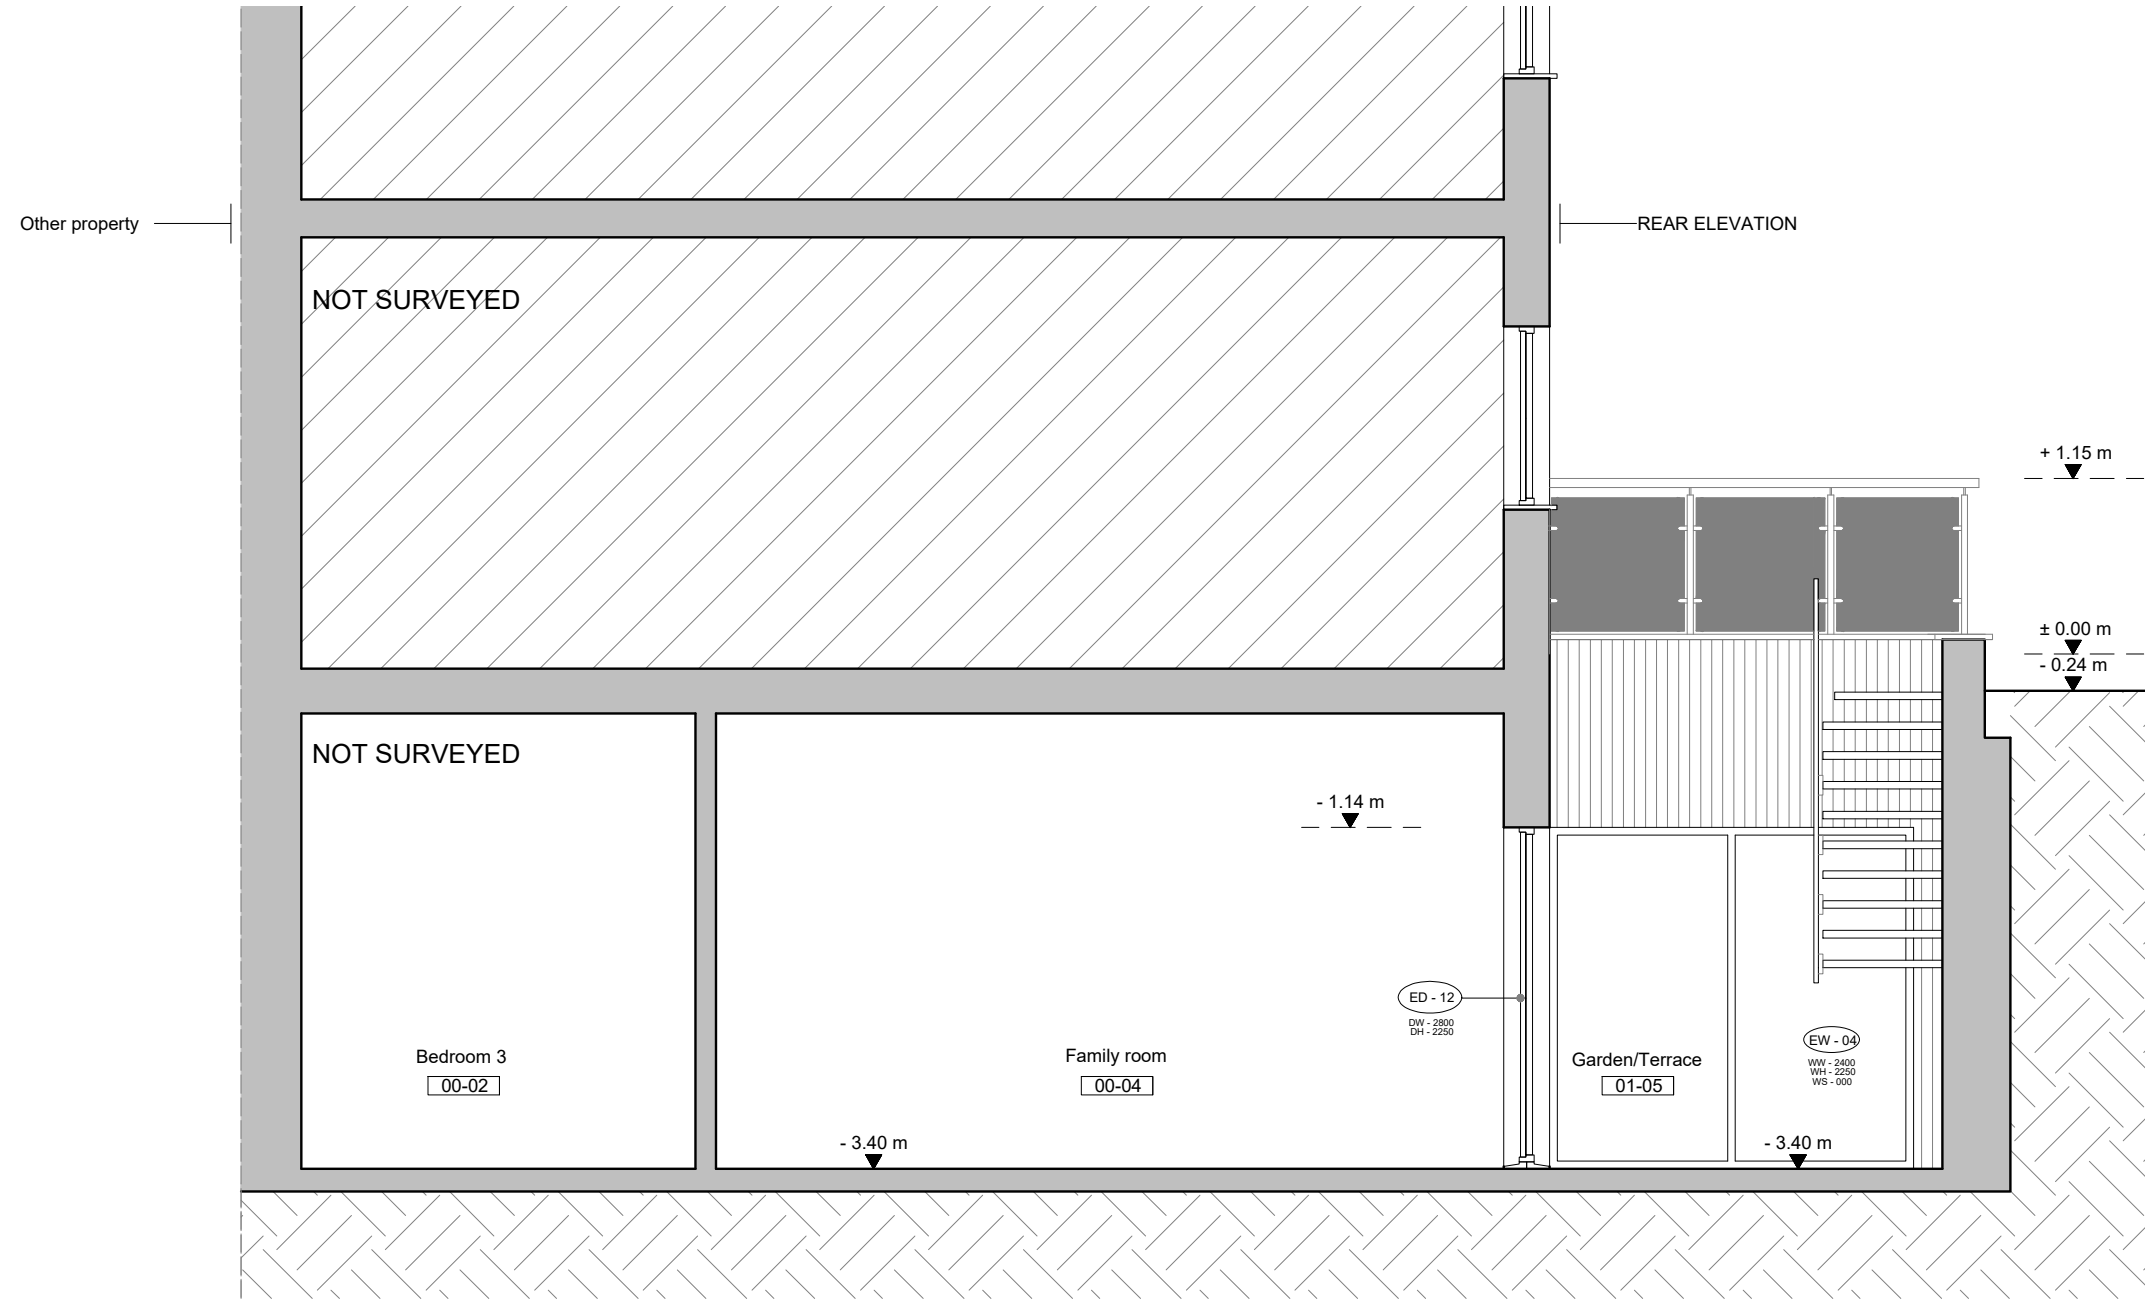

EXISTING SECTION 02

1:50

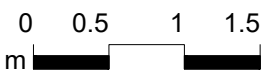

REVISION: DATE: NOTES:

A:	231108: FOR PLANNING
B:	
C:	
D:	
E:	
F:	
G:	

PROJECT SINGLE STORY BASEMENT EXTENSION

DWG	EXISTING SECTION 2		
SCALE	1:50	FILE	231121_2304PEL PLANNING DRAWINGS RV2.DWG
SIZE	DIN A-3	VERSION	A DATE 2013/03/30

COD: 2304PEL  
SERIES DRAWING  
**EX 05**

ADDRESS 1 PERCIVAL MEWS  
SE11 5AA, LONDON, UK



ARCHITECT RAZVAN BREZOIANU  
ARB 095450K

CLIENT LOUAY ALDOORY

**NOTES**  
Do not scale this drawing, work to figure dimension only.  
All dimensions to be checked on site prior to commencement of the works.  
AQSO should be notified in writing of any discrepancies.  
All building work to comply with local standards, regulations and building codes.  
Drawings created for use with the specific site and project only.  
Copyright © 2023 AQSO architectos office.


arquitectos  
office

www.aqso.net

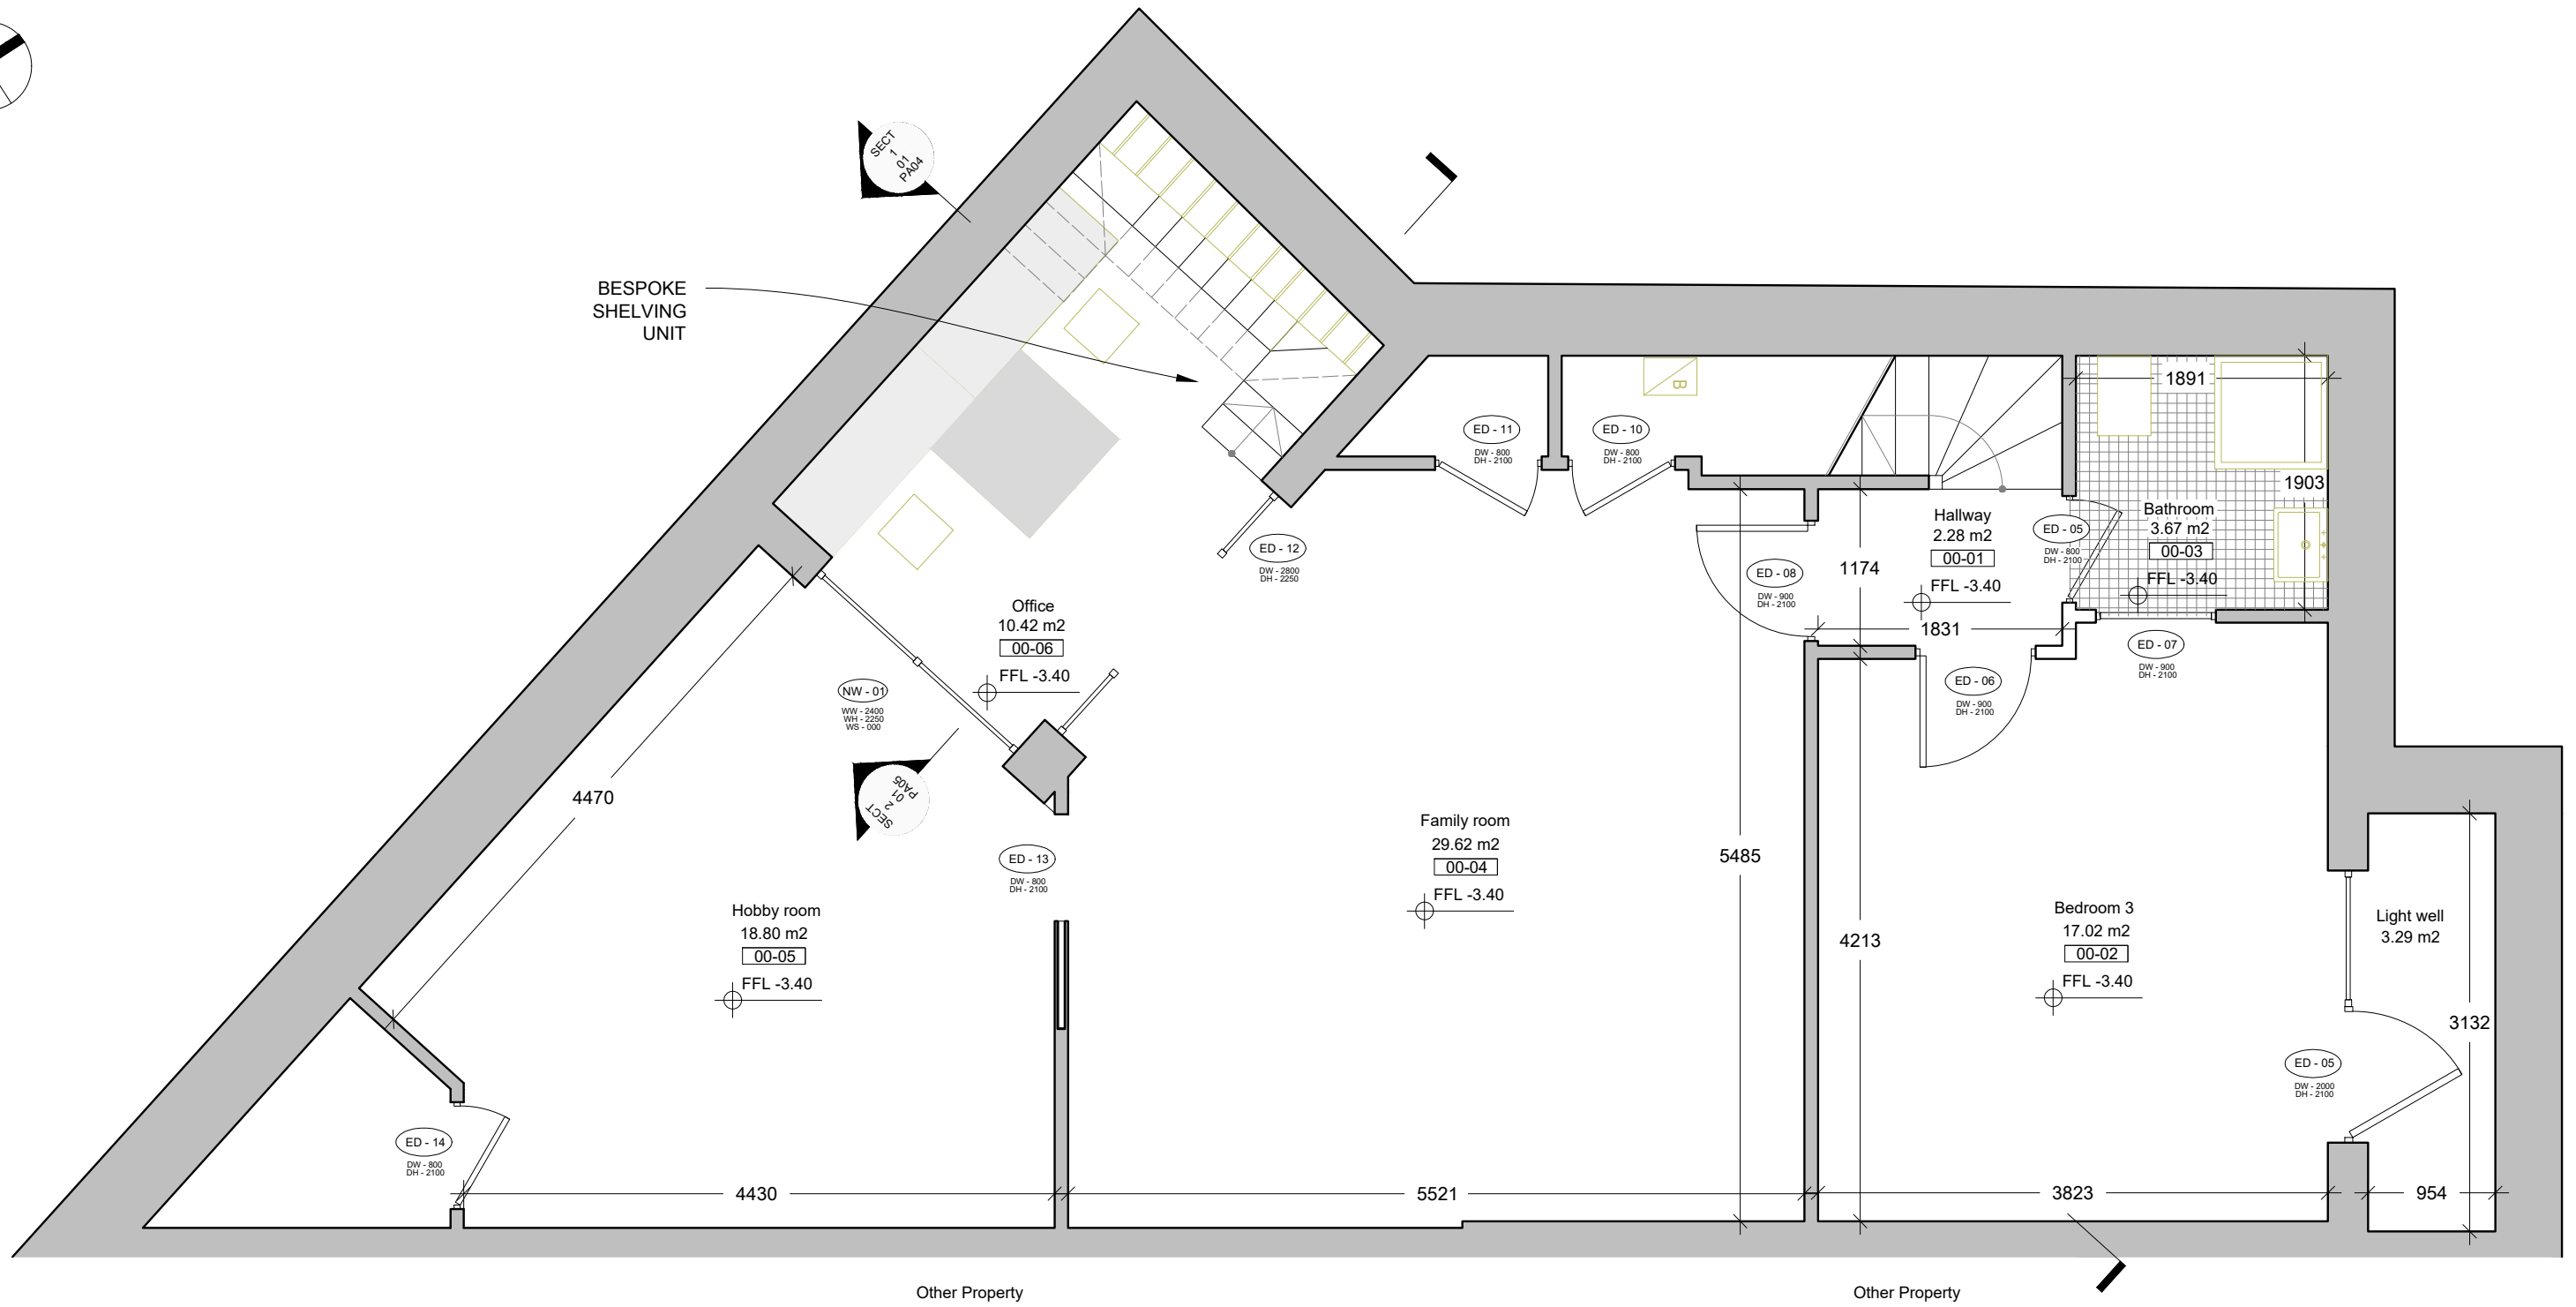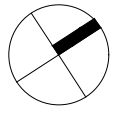

PROPOSED BASEMENT PLAN

1:50

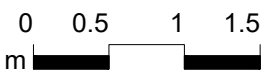

REVISION: DATE: NOTES:

A:	231108: FOR PLANNING
B:	
C:	
D:	
E:	
F:	
G:	

PROJECT	SINGLE STORY BASEMENT EXTENSION		
DWG	PROPOSED BASEMENT PLAN		
SCALE	1:50	FILE	231121_2304PEL PLANNING DRAWINGS RV2.DWG
SIZE	DIN A-3	VERSION	A DATE 2013/03/30
ADDRESS	1 PERCIVAL MEWS SE11 5AA, LONDON, UK		
ARCHITECT	RAZVAN BREZOIANU ARB 095450K	CLIENT	LOUAY ALDOORY

COD: 2304PEL  
SERIES DRAWING  
**PA 01**


**NOTES**  
Do not scale this drawing, work to figure dimension only.  
All dimensions to be checked on site prior to commencement of the works.  
AQSO should be notified in writing of any discrepancies.  
All building work to comply with local standards, regulations and building codes.  
Drawings created for use with the specific site and project only.  
Copyright © 2023 AQSO architectes office.



architectes office


www.aqso.net



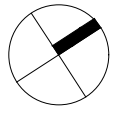

NEW ROOF LIGHT COVERING THE COURTYARD

OPENING ROOFLIGHT

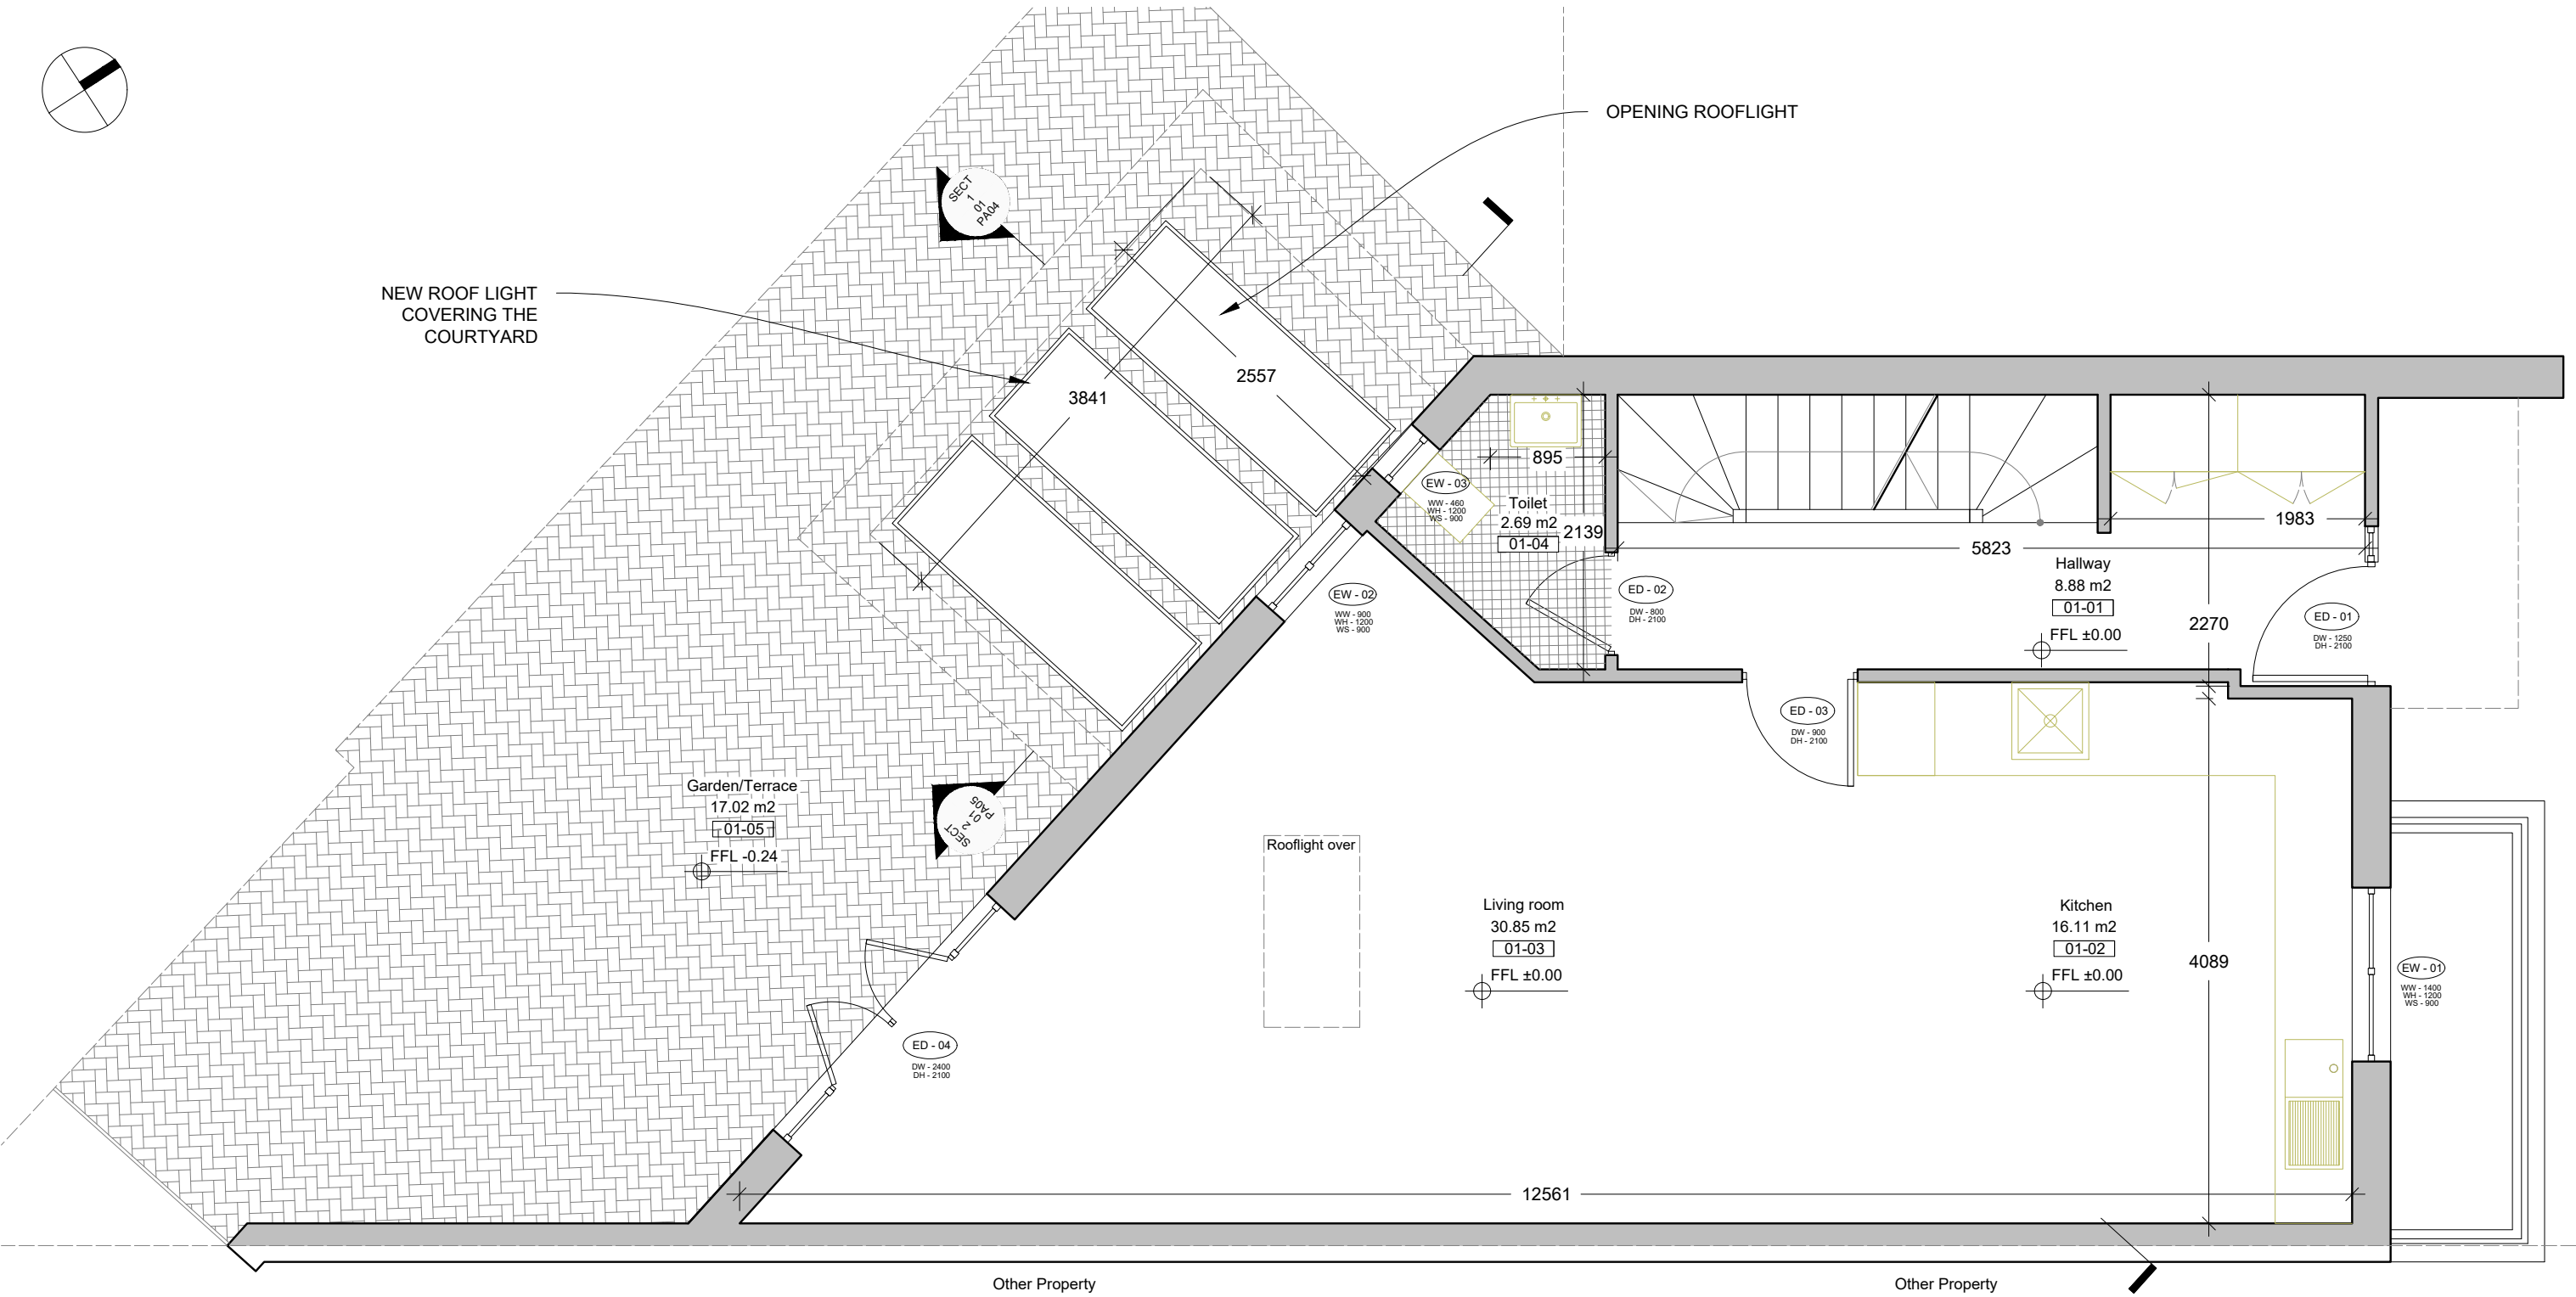

PROPOSED GROUND FLOOR PLAN

1:50



REVISION: DATE: NOTES:

A:	231108: FOR PLANNING
B:	
C:	
D:	
E:	
F:	
G:	

PROJECT	SINGLE STORY BASEMENT EXTENSION		
DWG	PROPOSED GROUND FLOOR PLAN		
SCALE	1:50	FILE	231121_2304PEL PLANNING DRAWINGS RV2.DWG
SIZE	DIN A-3	VERSION	A DATE 2013/03/30
ADDRESS	1 PERCIVAL MEWS SE11 5AA, LONDON, UK		
ARCHITECT	RAZVAN BREZOIANU ARB 095450K	CLIENT	LOUAY ALDOORY

COD: 2304PEL  
SERIES DRAWING  
**PA 02**

**NOTES**  
Do not scale this drawing, work to figure dimension only.  
All dimensions to be checked on site prior to commencement of the works.  
AQSO should be notified in writing of any discrepancies.  
All building work to comply with local standards, regulations and building codes.  
Drawings created for use with the specific site and project only.  
Copyright © 2023 AQSO architectes office.



arquitectos office

www.aqso.net



PROPOSED REAR ELEVATION

1:50



REVISION: DATE: NOTES:

A:	231121: FOR PLANNING
B:	
C:	
D:	
E:	
F:	
G:	

PROJECT SINGLE STORY BASEMENT EXTENSION

DWG	PROPOSED REAR ELEVATION		
SCALE	1:50	FILE	231121_2304PEL PLANNING DRAWINGS RV2.DWG
SIZE	DIN A-3	VERSION	A DATE 2013/03/30

COD:	2304PEL
SERIES	DRAWING
<b>PA 03</b>	

ADDRESS 1 PERCIVAL MEWS  
SE11 5AA, LONDON, UK

ARCHITECT RAZVAN BREZOIANU  
ARB 095450K


CLIENT LOUAY ALDOORY  
----

**NOTES**  
Do not scale this drawing, work to figure dimension only.  
All dimensions to be checked on site prior to commencement of the works.  
AQSO should be notified in writing of any discrepancies.  
All building work to comply with local standards, regulations and building codes.  
Drawings created for use with the specific site and project only.  
Copyright © 2023 AQSO architectos office.

**aqso**


arquitectos  
office

www.aqso.net

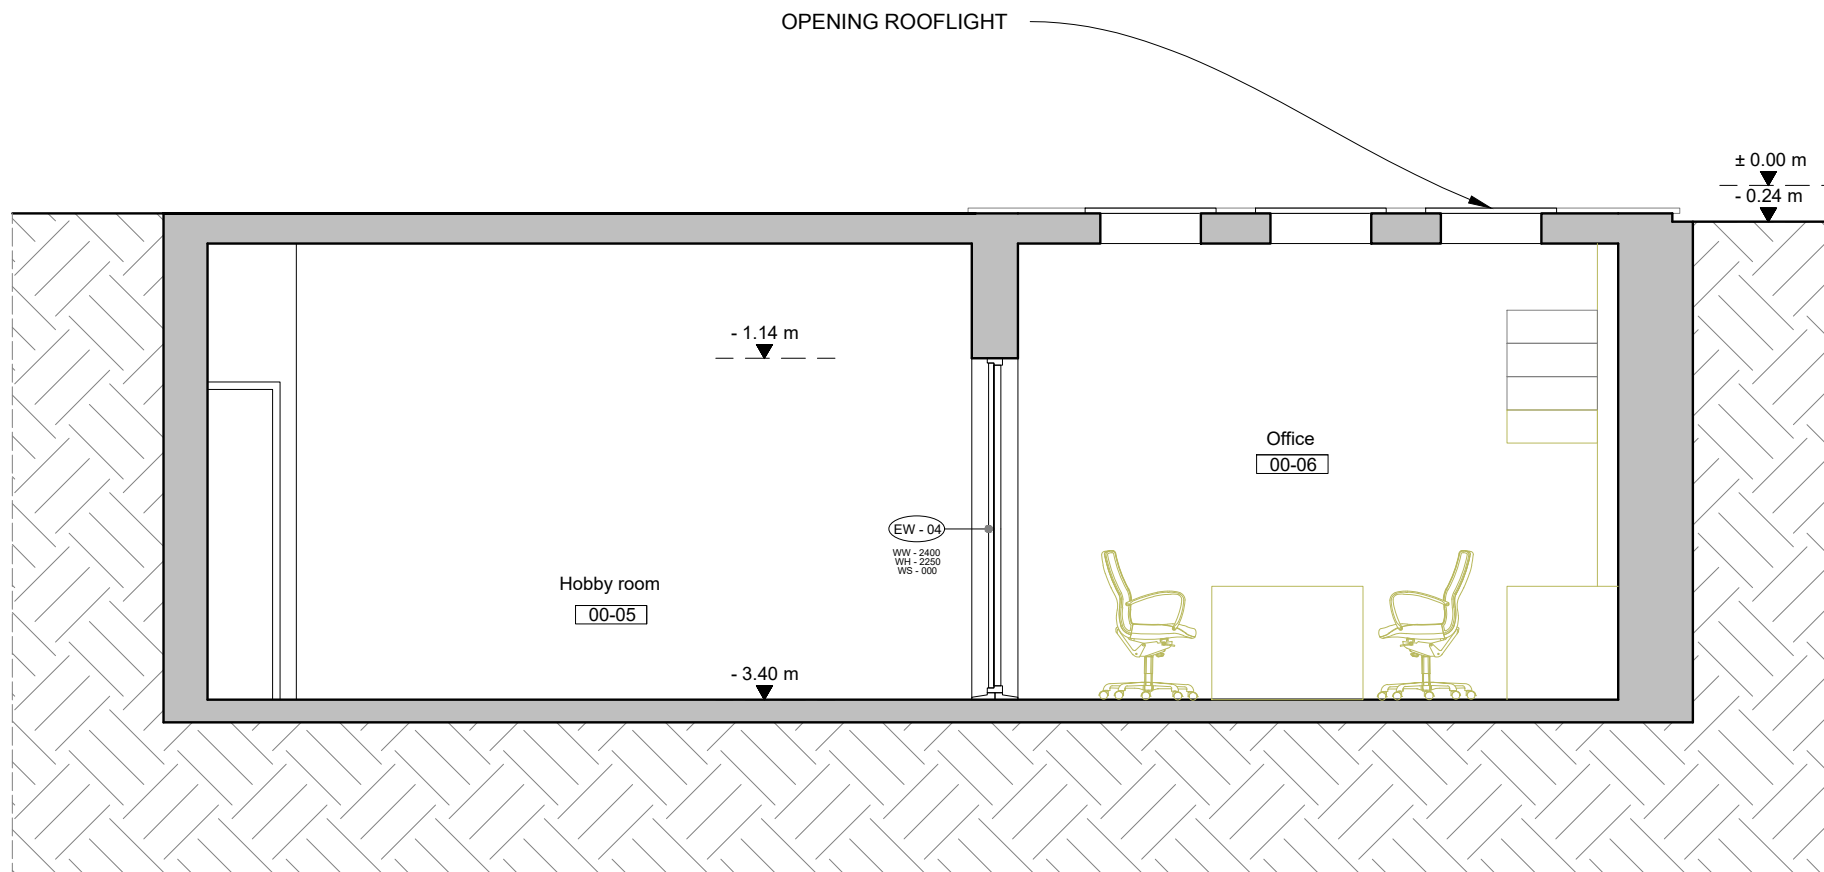

PROPOSED SECTION 01

1:50

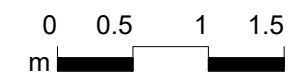

REVISION: DATE: NOTES:

A:	231121: FOR PLANNING
B:	
C:	
D:	
E:	
F:	
G:	

PROJECT SINGLE STORY BASEMENT EXTENSION

DWG	PROPOSED SECTION 1		
SCALE	1:50	FILE	231121_2304PEL PLANNING DRAWINGS RV2.DWG
SIZE	DIN A-3	VERSION	A DATE 2013/03/30

COD: 2304PEL  
SERIES DRAWING  
**PA 04**

ADDRESS 1 PERCIVAL MEWS  
SE11 5AA, LONDON, UK

ARCHITECT RAZVAN BREZOIANU  
ARB 095450K


CLIENT LOUAY ALDOORY

**NOTES**  
Do not scale this drawing, work to figure dimension only.  
All dimensions to be checked on site prior to commencement of the works.  
AQSO should be notified in writing of any discrepancies.  
All building work to comply with local standards, regulations and building codes.  
Drawings created for use with the specific site and project only.  
Copyright © 2023 AQSO architectos office.

**aqso**


arquitectos  
office

www.aqso.net

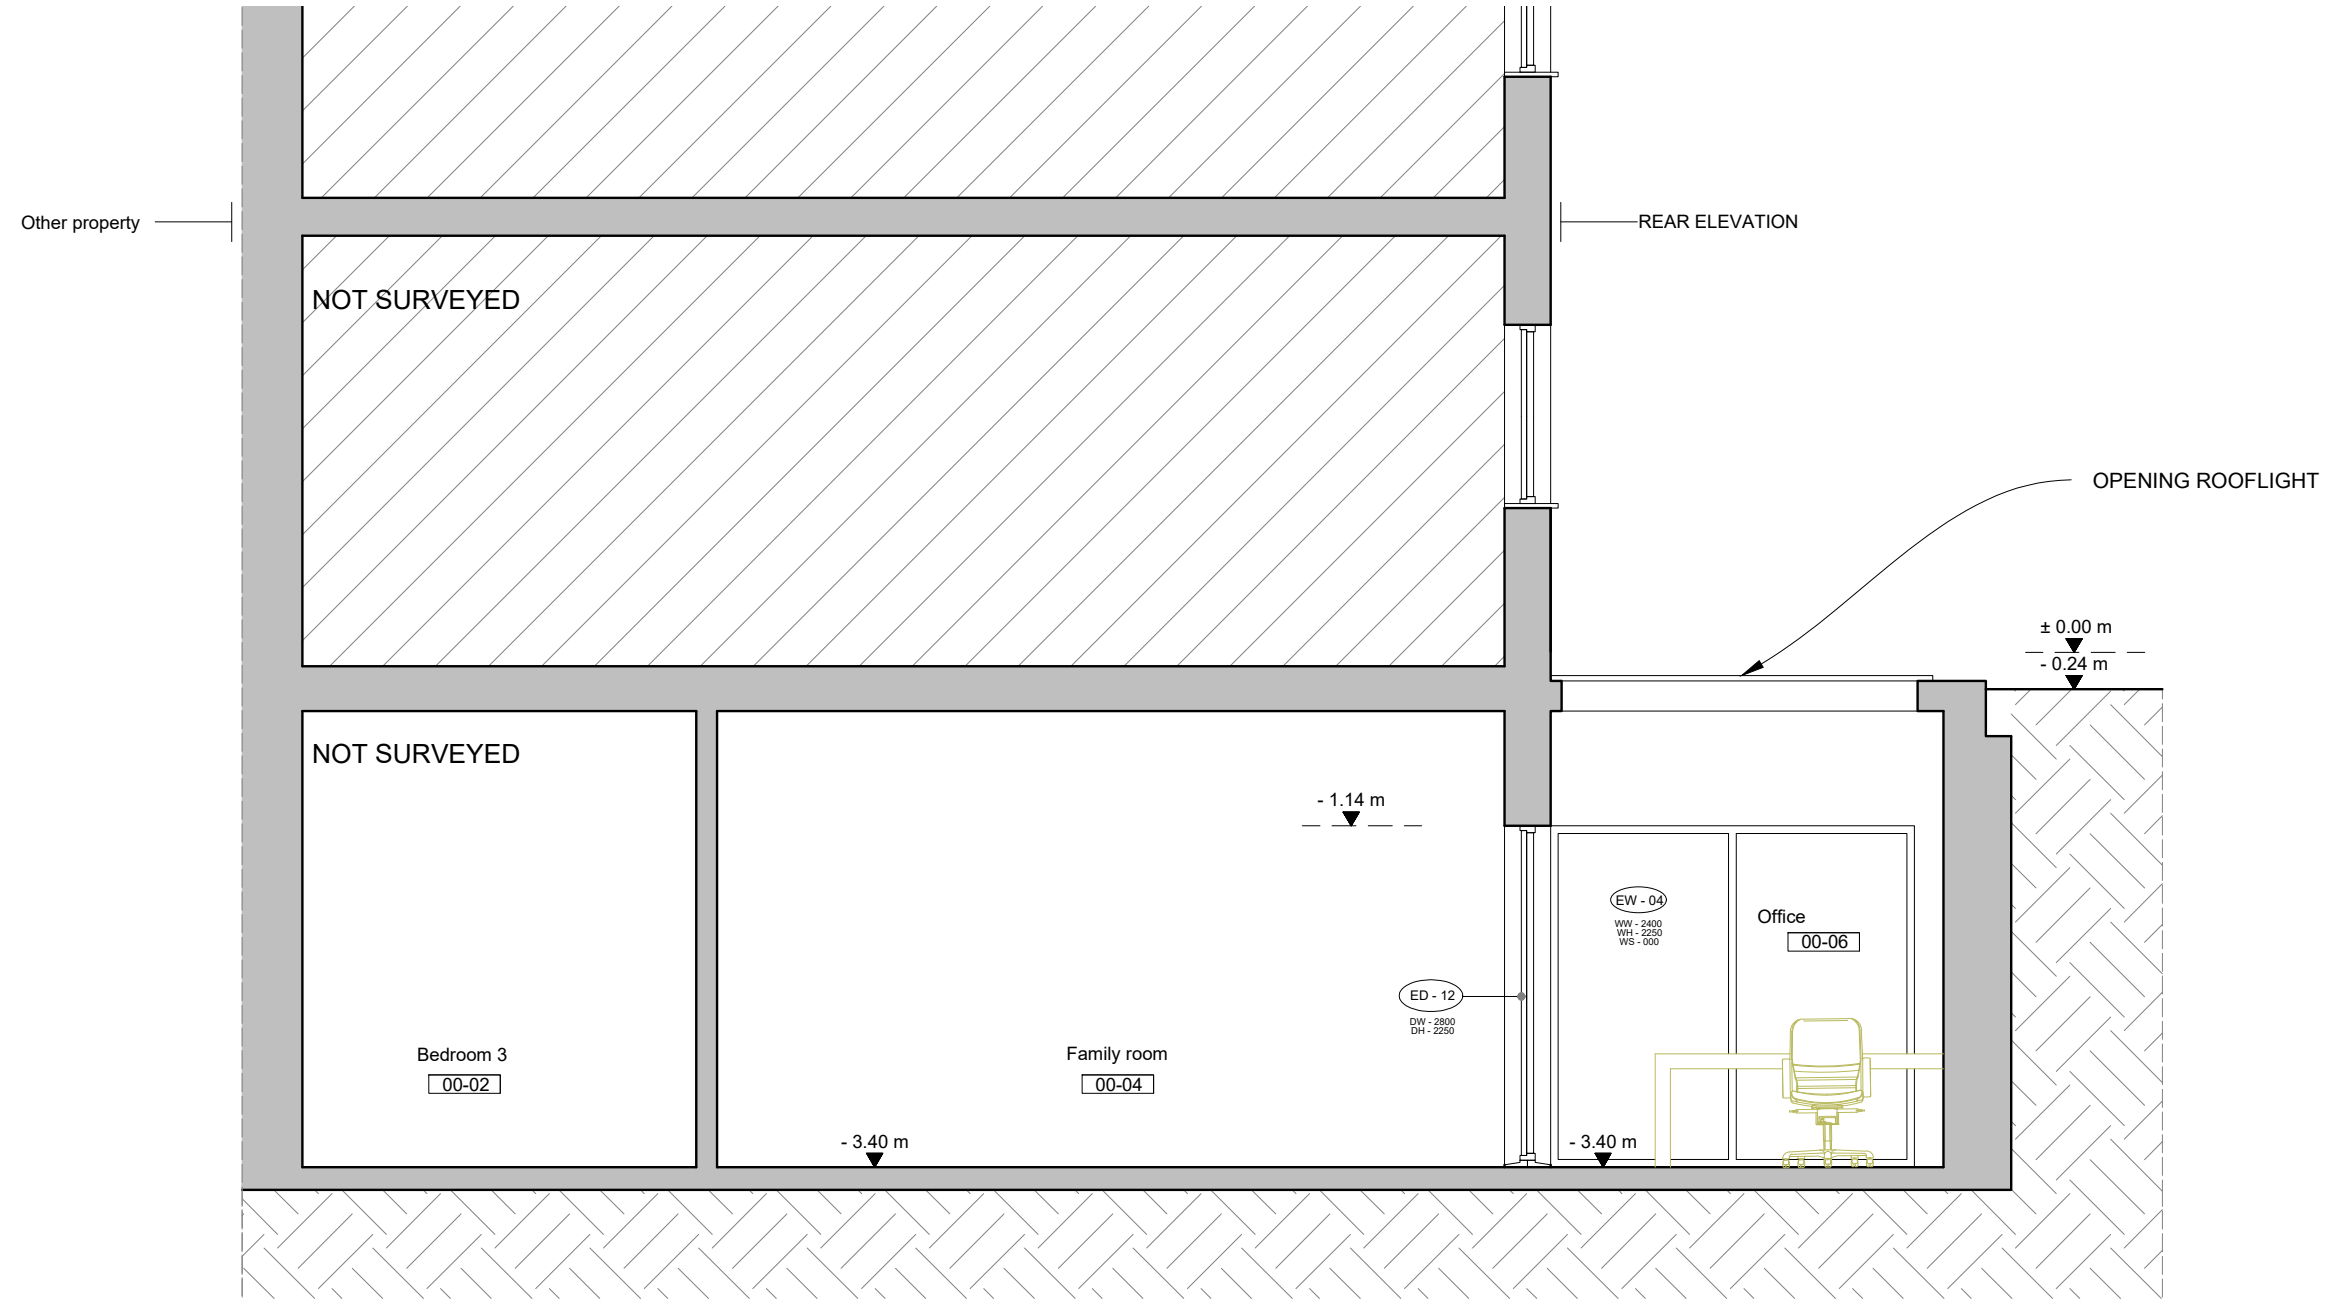

PROPOSED SECTION 02

1:50

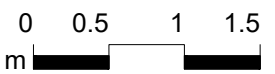

REVISION: DATE: NOTES:

A:	231121: FOR PLANNING
B:	
C:	
D:	
E:	
F:	
G:	

PROJECT SINGLE STORY BASEMENT EXTENSION

DWG	PROPOSED SECTION 2		
SCALE	1:50	FILE	231121_2304PEL PLANNING DRAWINGS RV2.DWG
SIZE	DIN A-3	VERSION	A DATE 2013/03/30

COD:	2304PEL
SERIES	DRAWING
<b>PA 05</b>	

ADDRESS 1 PERCIVAL MEWS  
SE11 5AA, LONDON, UK

ARCHITECT RAZVAN BREZOIANU  
ARB 095450K

CLIENT LOUAY ALDOORY

**NOTES**  
Do not scale this drawing, work to figure dimension only.  
All dimensions to be checked on site prior to commencement of the works.  
AQSO should be notified in writing of any discrepancies.  
All building work to comply with local standards, regulations and building codes.  
Drawings created for use with the specific site and project only.  
Copyright © 2023 AQSO architectos office.

arquitectos office

www.aqso.net

Max 02.4