
Copyright Hawkins Brown Architects LLP No implied license exists. This drawing should not be used to caluta areas for the purpose of valuation. Do not scale this drawing. All dimensions to be checked on site by the contractionary All work mators in the ywher response that all work mators and building Regulations requirements. Drawing gross and omissions to be reported to the architect.

P1 - 15/1/23 - Planning Conservation Area Consent Application

Revisions

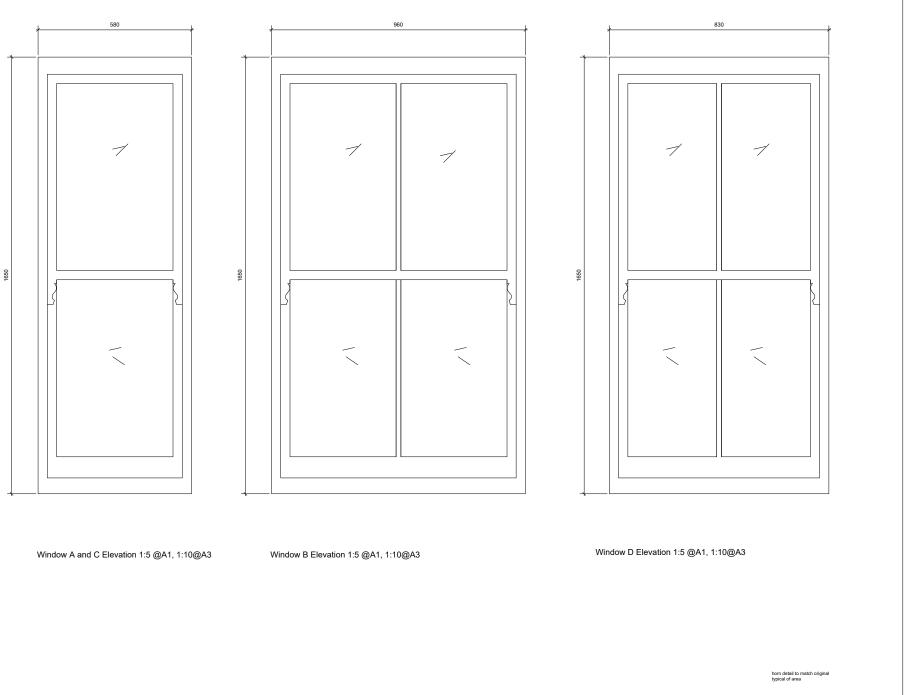

159 St John Street London EC1V 4QJ mail@hawkinsbrown.com hawkinsbrown.com Hawkins∖ Brown Project , 156 Waller Rd London SE14 5LU Drawing Window Types - Elevations 1 0f 4 Date Scale 1:50 @ A1 Nov 2023 Drawn by Checked by JM JM Job Number Status JM231119 Planning

Drawing No. & Revision 231119\_05 P1