



Plan of land for change of use at Tresco

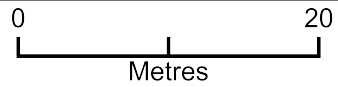

54.0m

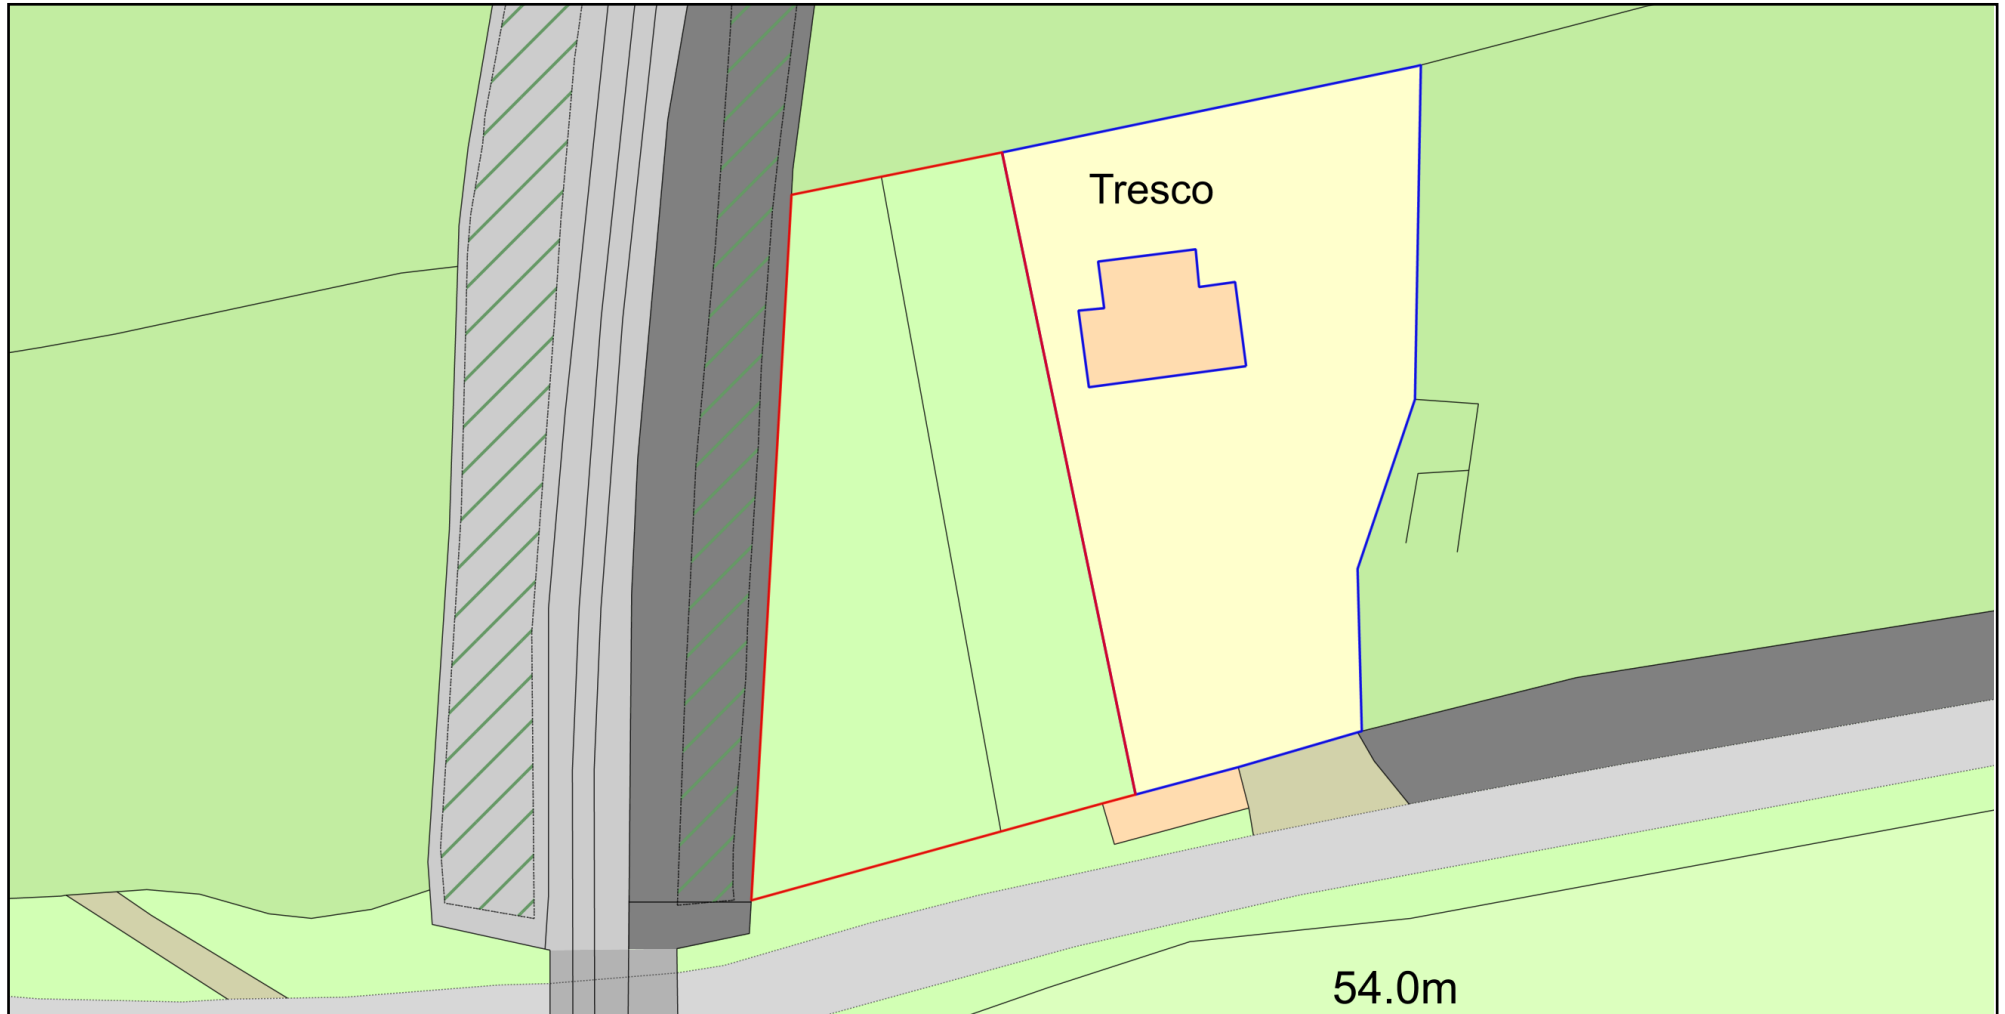

Plan Produced for: Guy Vaughan

Date Produced: 28 Oct 2023

Plan Reference Number: TQRQM23301153052185

Scale: 1:500 @ A4

© Crown copyright and database rights 2023 OS 100042766

