
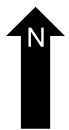
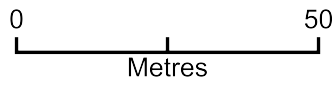


# location plan

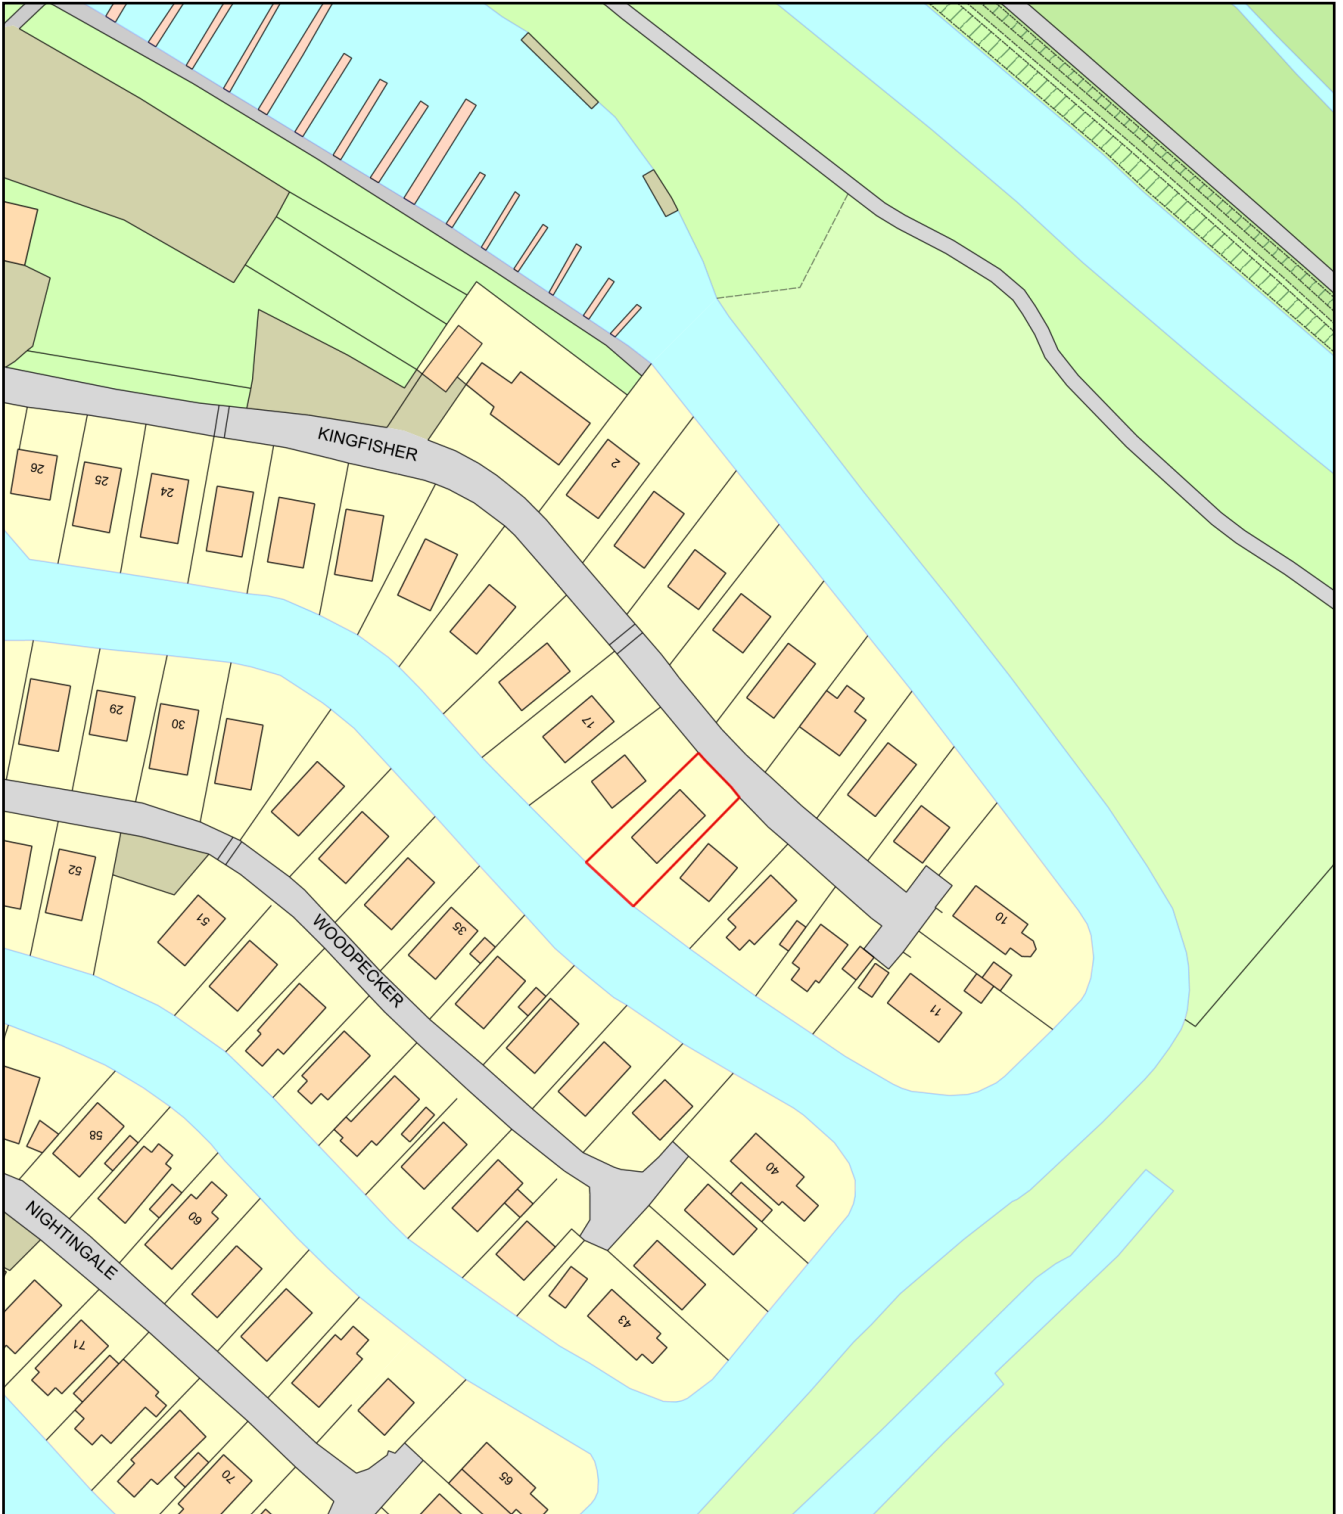

Plan Produced for: David N Phillips

Date Produced: 23 Nov 2023

Plan Reference Number: TQRQM23327134301678

Scale: 1:1250 @ A4