




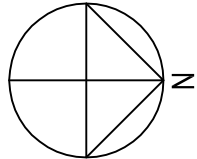

Block Plan

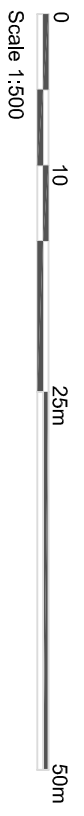

Rev	Description	Date
Job Reference: Raised Patio Green Shutters, Steyning Road, Rottingdean, BN2 7GA		
Client: Mr Jeff Nallard		Date: 03.11.23
Drawing Title: Block Plan		
Scale: 1:500 @ A4 Dwg No: TGA1203BP Drawn:		

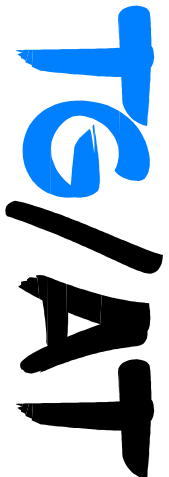

Architectural Services

All dimensions to be checked on site.
 This drawing should be approved by Local Authority Planning/Building Control or other appropriate checking authority prior to commencement of work.
 This drawing should not be reproduced without the prior consent of the author