



Sign 2,3,4 (Sign Ref: S1) - Scale 1:20  
Fret cut formed aluminium panel


Return dimensions TBC

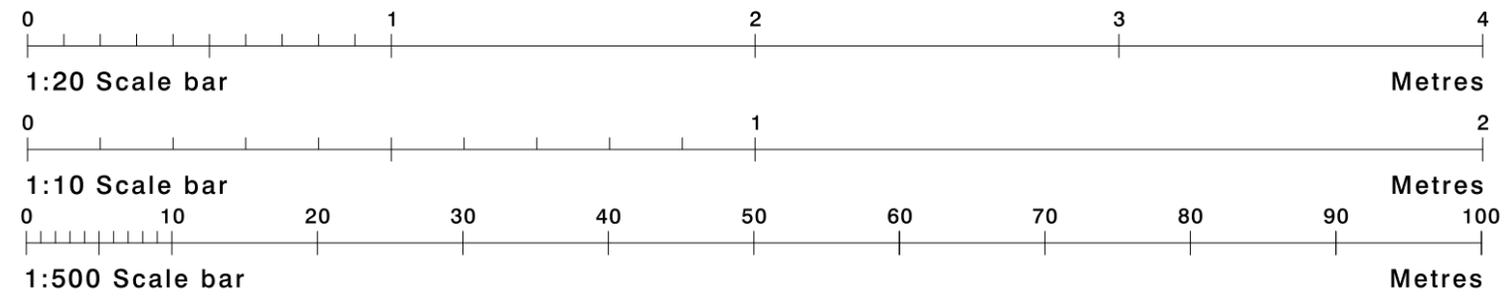

Section through Scale 1:10

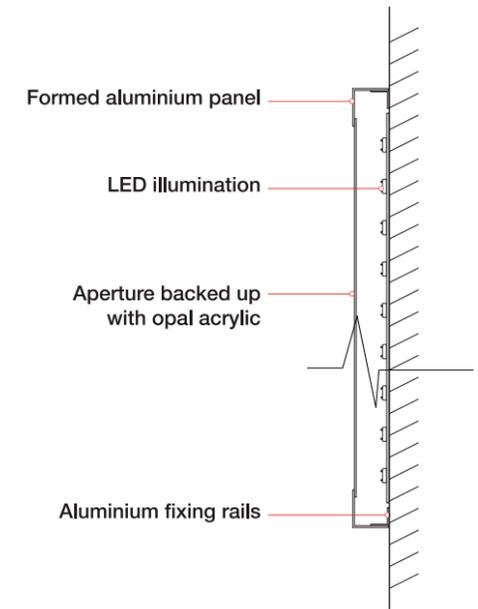


Elevations - Scale 1:500

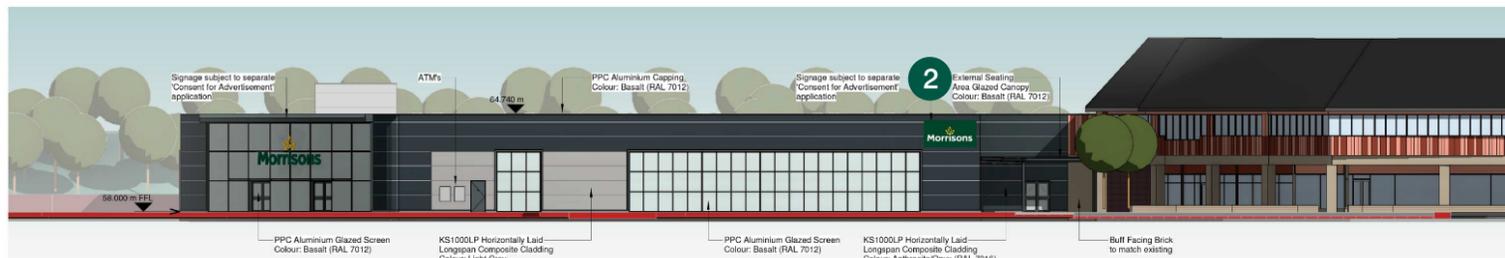

North (Front) Elevation



East (Car Park) Elevation

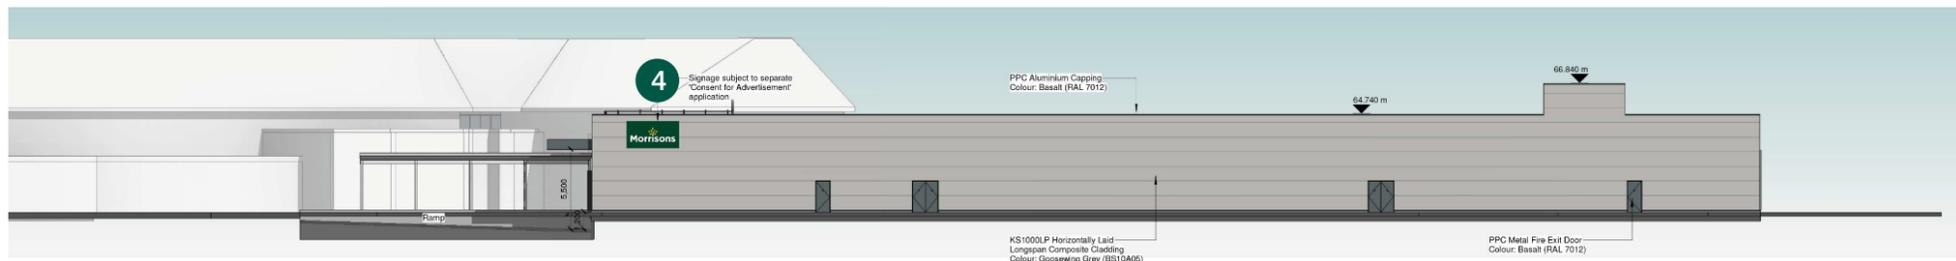

South (Railway Embankment) Elevation



Site  
Morrisons  
Bishopbriggs

Job Number  
129726A Page 5

Drawing Location  
U:\2023\2023 Drawings\Morrisons

Scale  
as shown @ A3

Issue / Rev  
3

Drawn By  
WK

Checked By  
PM

Sales Rep  
PB

Date  
31/03/2023



BUTTERFIELD SIGNS LTD  
174 Sunbridge Rd  
Bradford  
West Yorkshire  
BD1 2RZ  
Tel: 01274 722244  
Fax: 01274 848996  
Web: www.butterfieldsigns.co.uk