




PROPOSED REDEVELOPMENT AT SOAKE FARM • SOAKE ROAD • DENMEAD
 WATERLOOVILLE • P076JA • EXISTING OFFICES PLAN & ELEVATIONS • SCALE: 1:100th

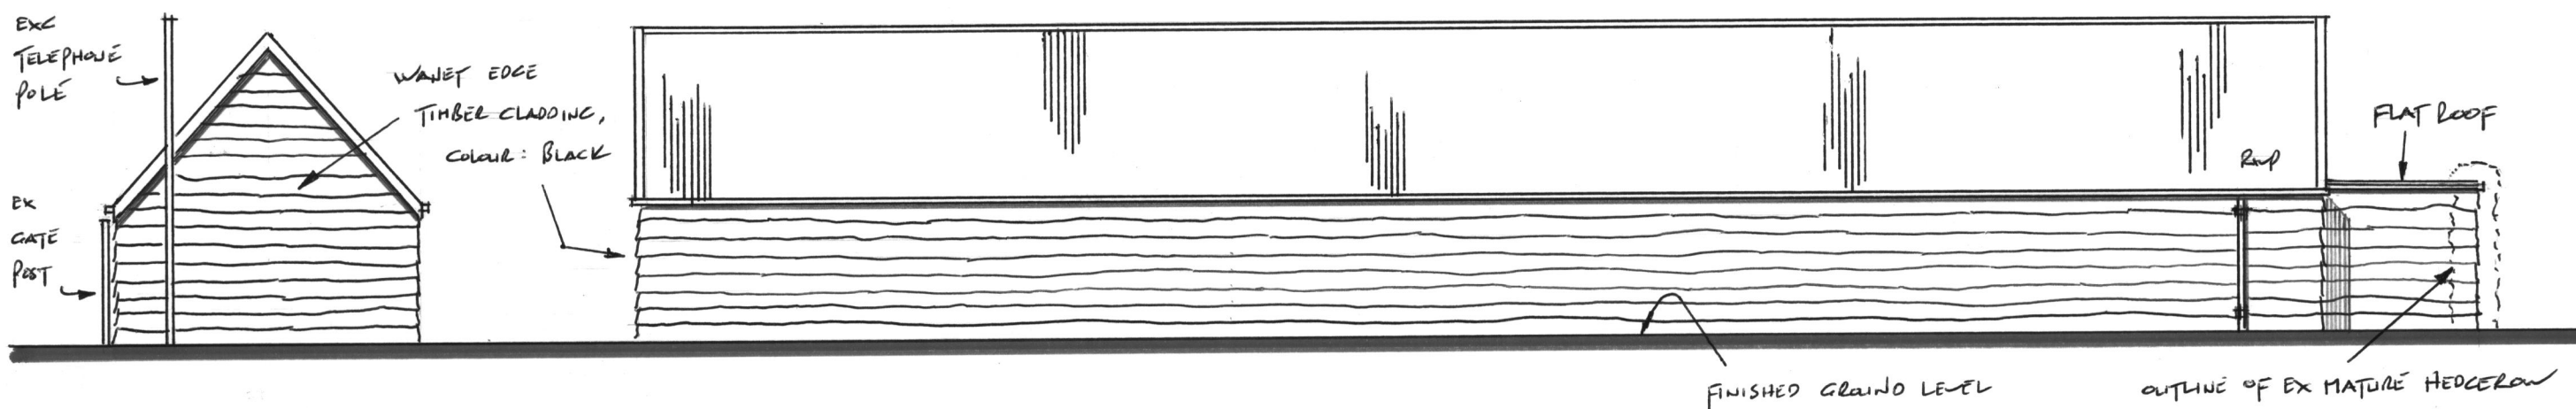

SIDE (EAST) & REAR (NORTH) ELEVATIONS

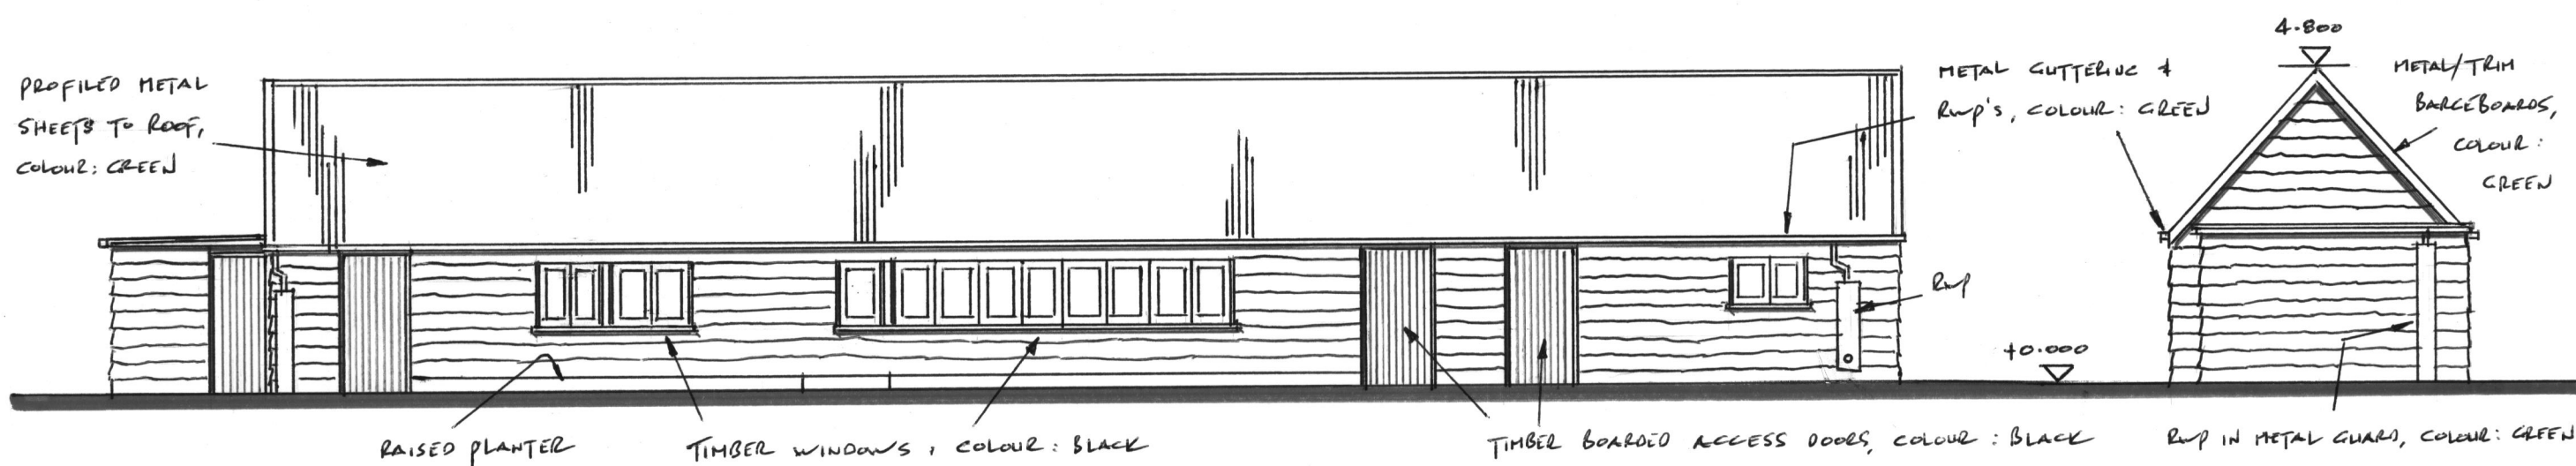


FRONT (SOUTH) & SIDE (WEST) ELEVATIONS.

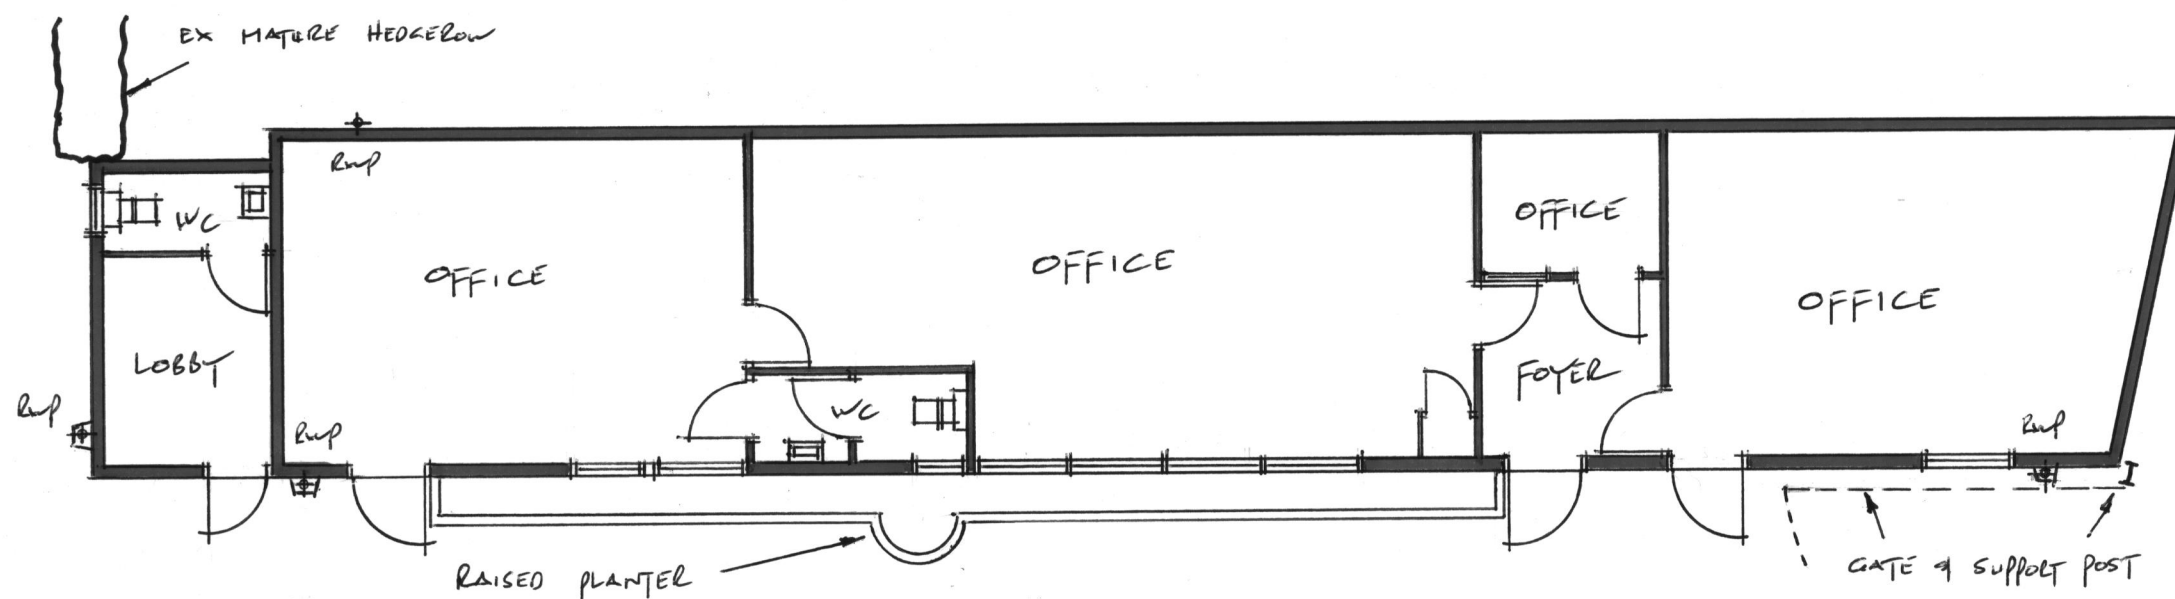

OFFICE PLAN ARRANGEMENT

ISSUE	DATE	COMMENTS
1	18/7/23	ISSUED FOR RECORD PURPOSES

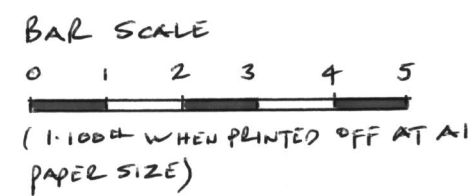

DRG N^o SF/EXP/101/1