



PROPOSED REDEVELOPMENT AT SOAKE FARM · SOAKE ROAD · DENMEAD · WATERLOOVILLE · P076JA · EXG


OUTBUILDINGS · PLAN & ELEVATIONS · SCALE: 1:100th

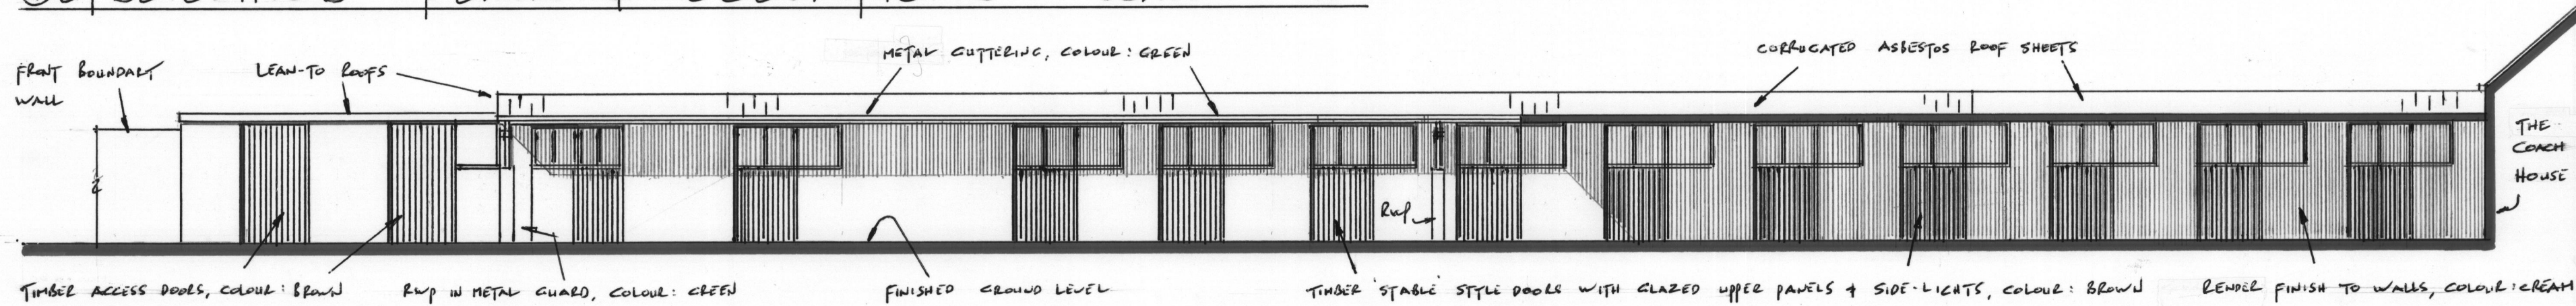

ELEVATION (NORTH) FROM WITHIN COURTYARD AREA

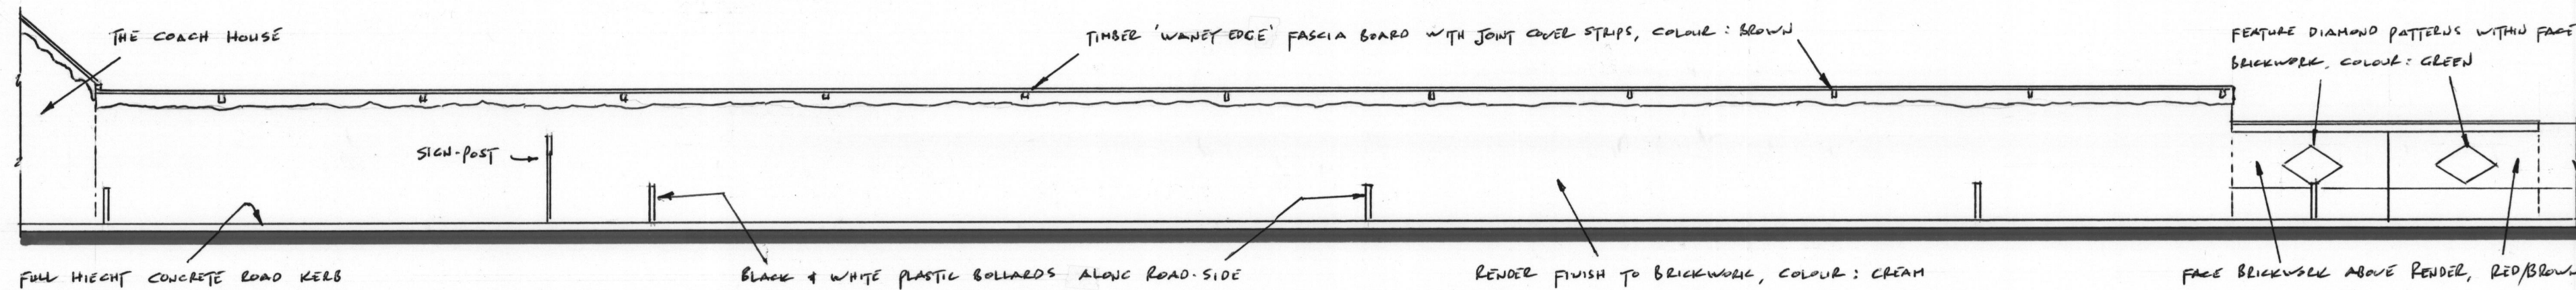


ELEVATION (SOUTH) ALONG SOAKE ROAD

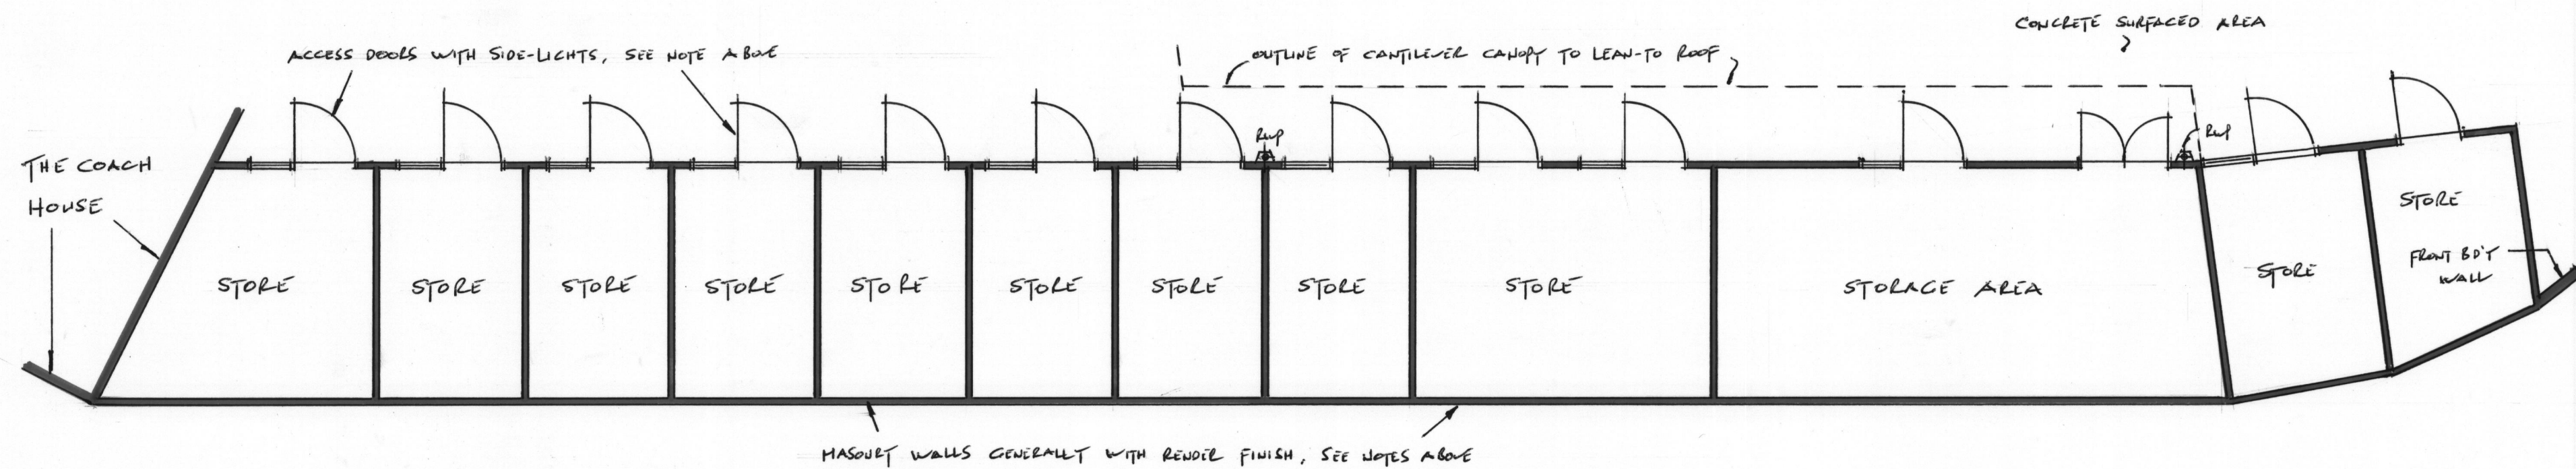


PLAN LAYOUT

ISSUE	DATE	COMMENTS
1	10/7/23	ISSUED FOR RECORD PURPOSES

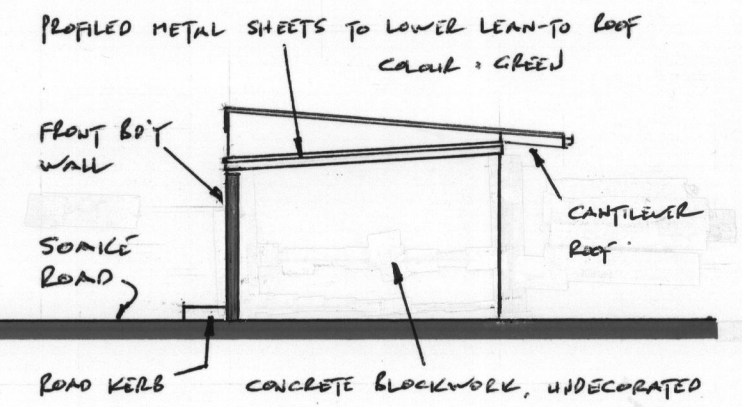

END (NORTH EAST) ELEVATION

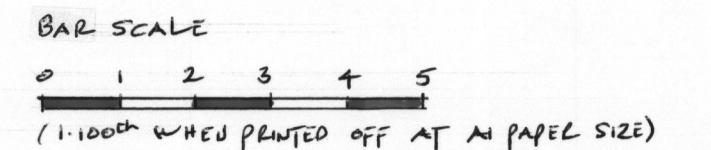

DRG N° SF/EXP/102/1