



PROPOSED REDEVELOPMENT AT SOAKE FARM • SOAKE ROAD • DENMEAD • WATERLOOVILLE • POY 6JA • EXG
 SADDLERY STORE • PLANS • ELEVATIONS & TYPICAL CROSS SECTION • SCALE: 1:100th

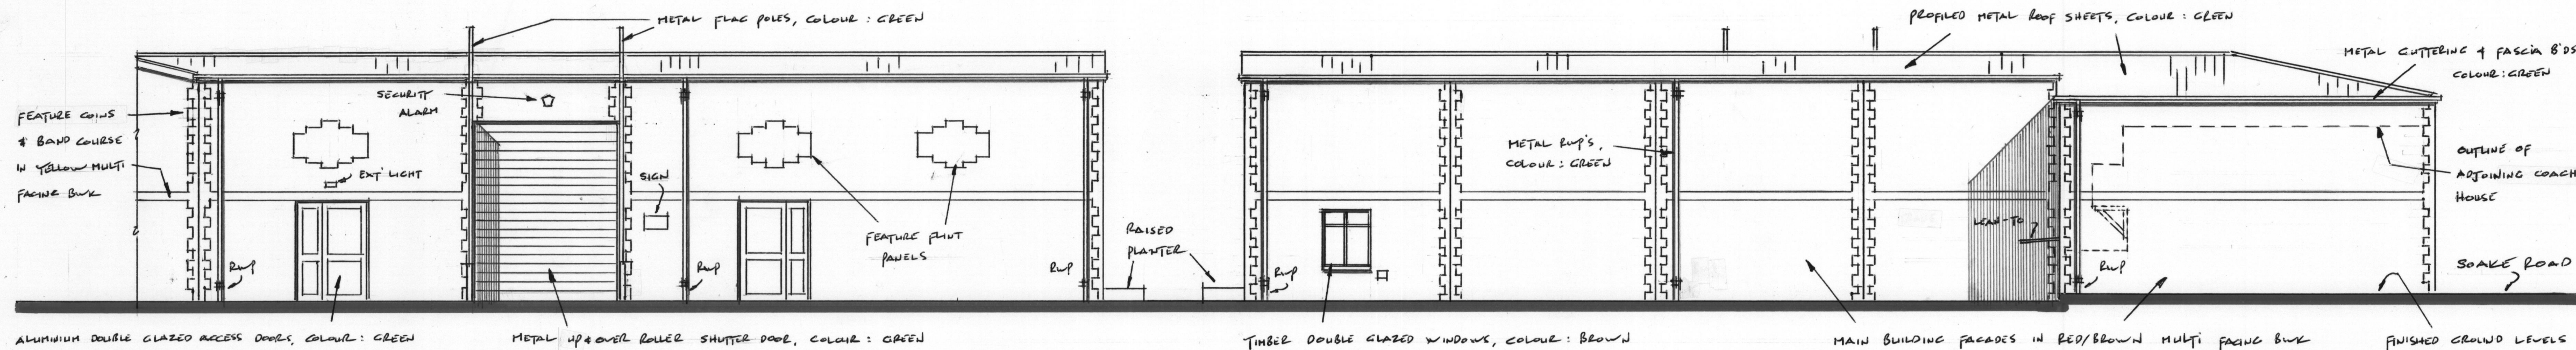


FRONT (EAST) ELEVATION


REAR (WEST) ELEVATION

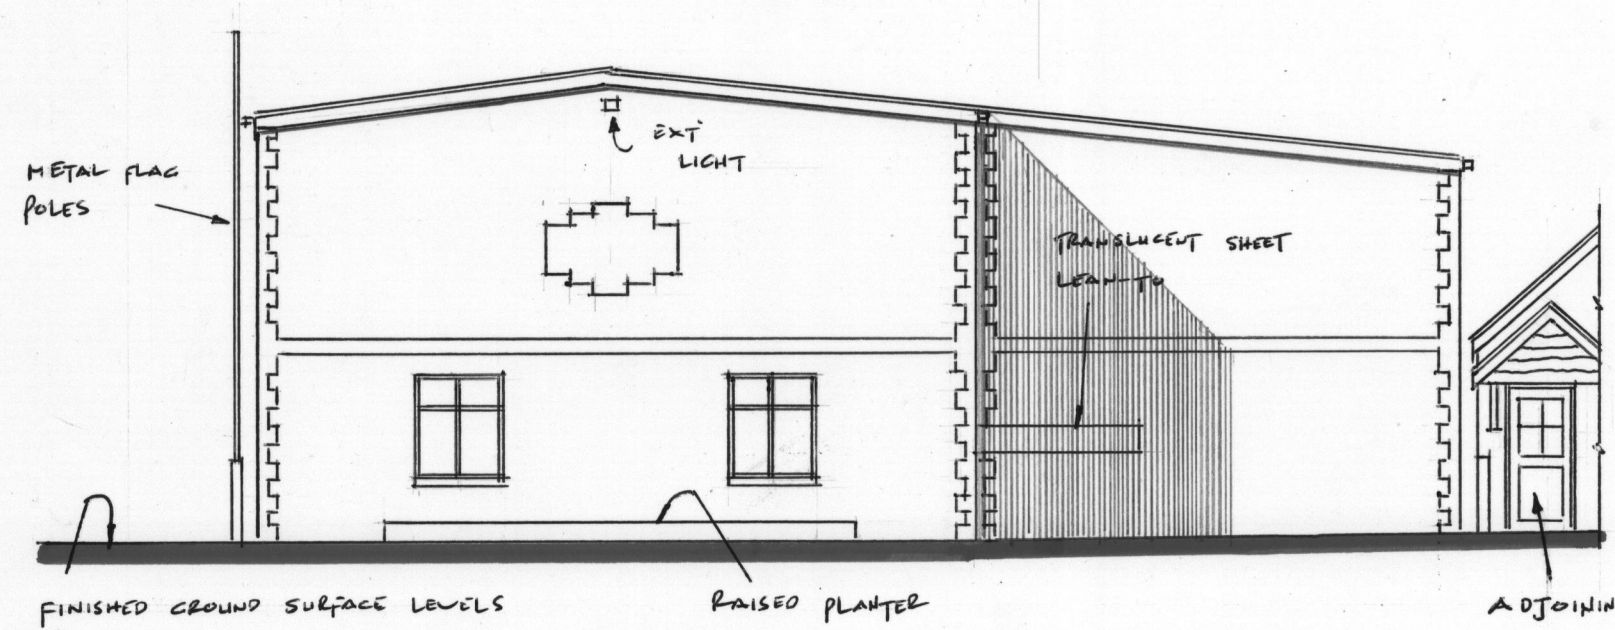


SIDE (NORTH) ELEVATION

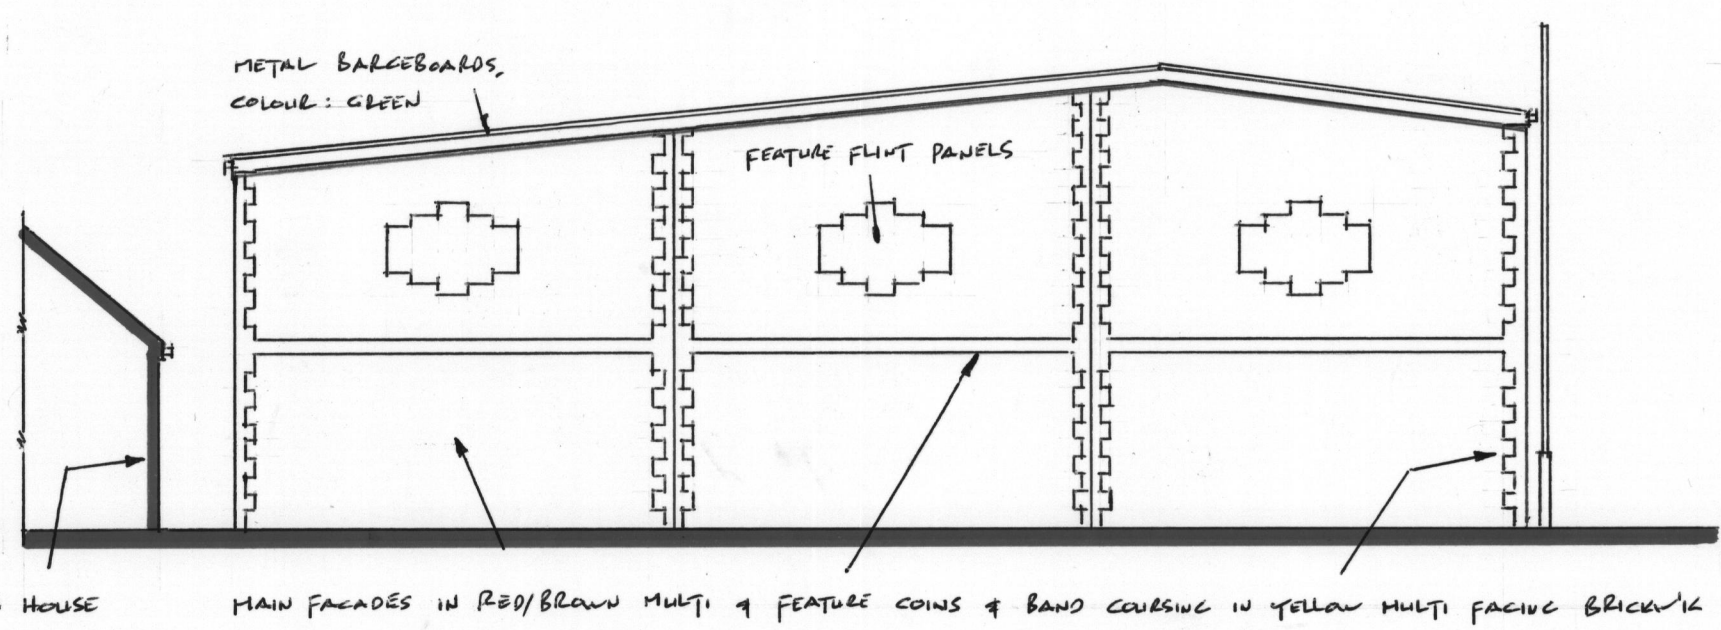


SIDE (SOUTH) ELEVATION

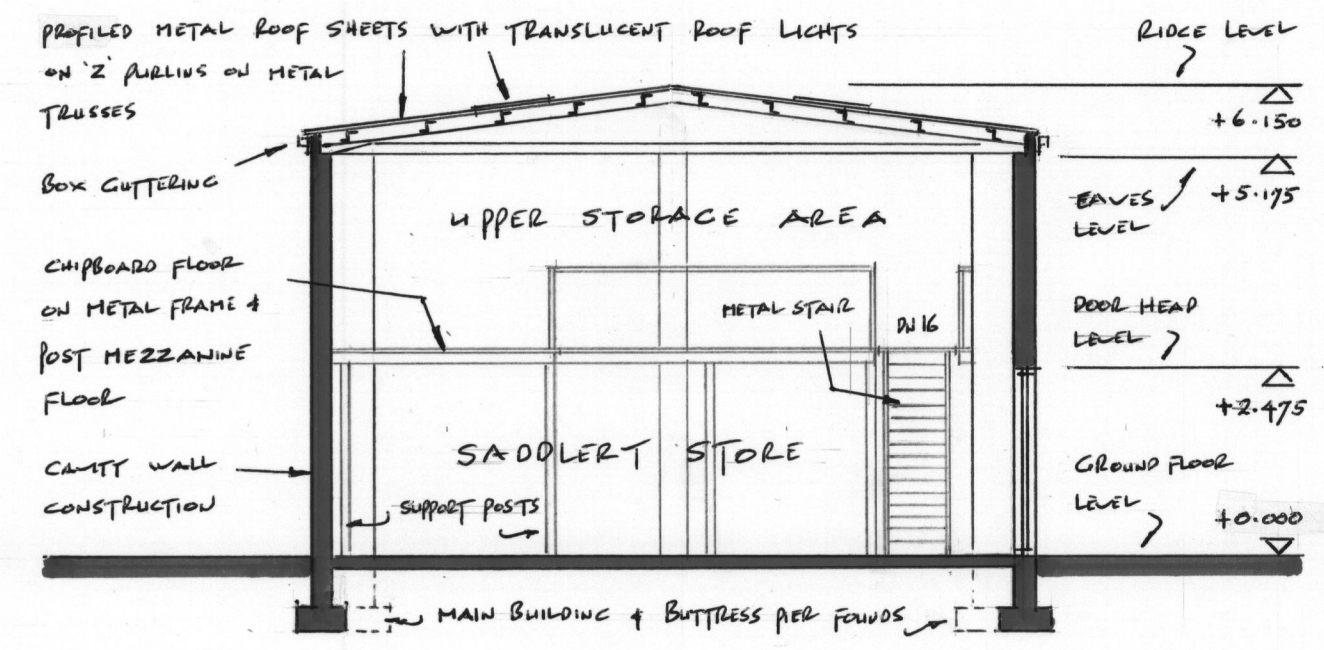

TYPICAL CROSS SECTION

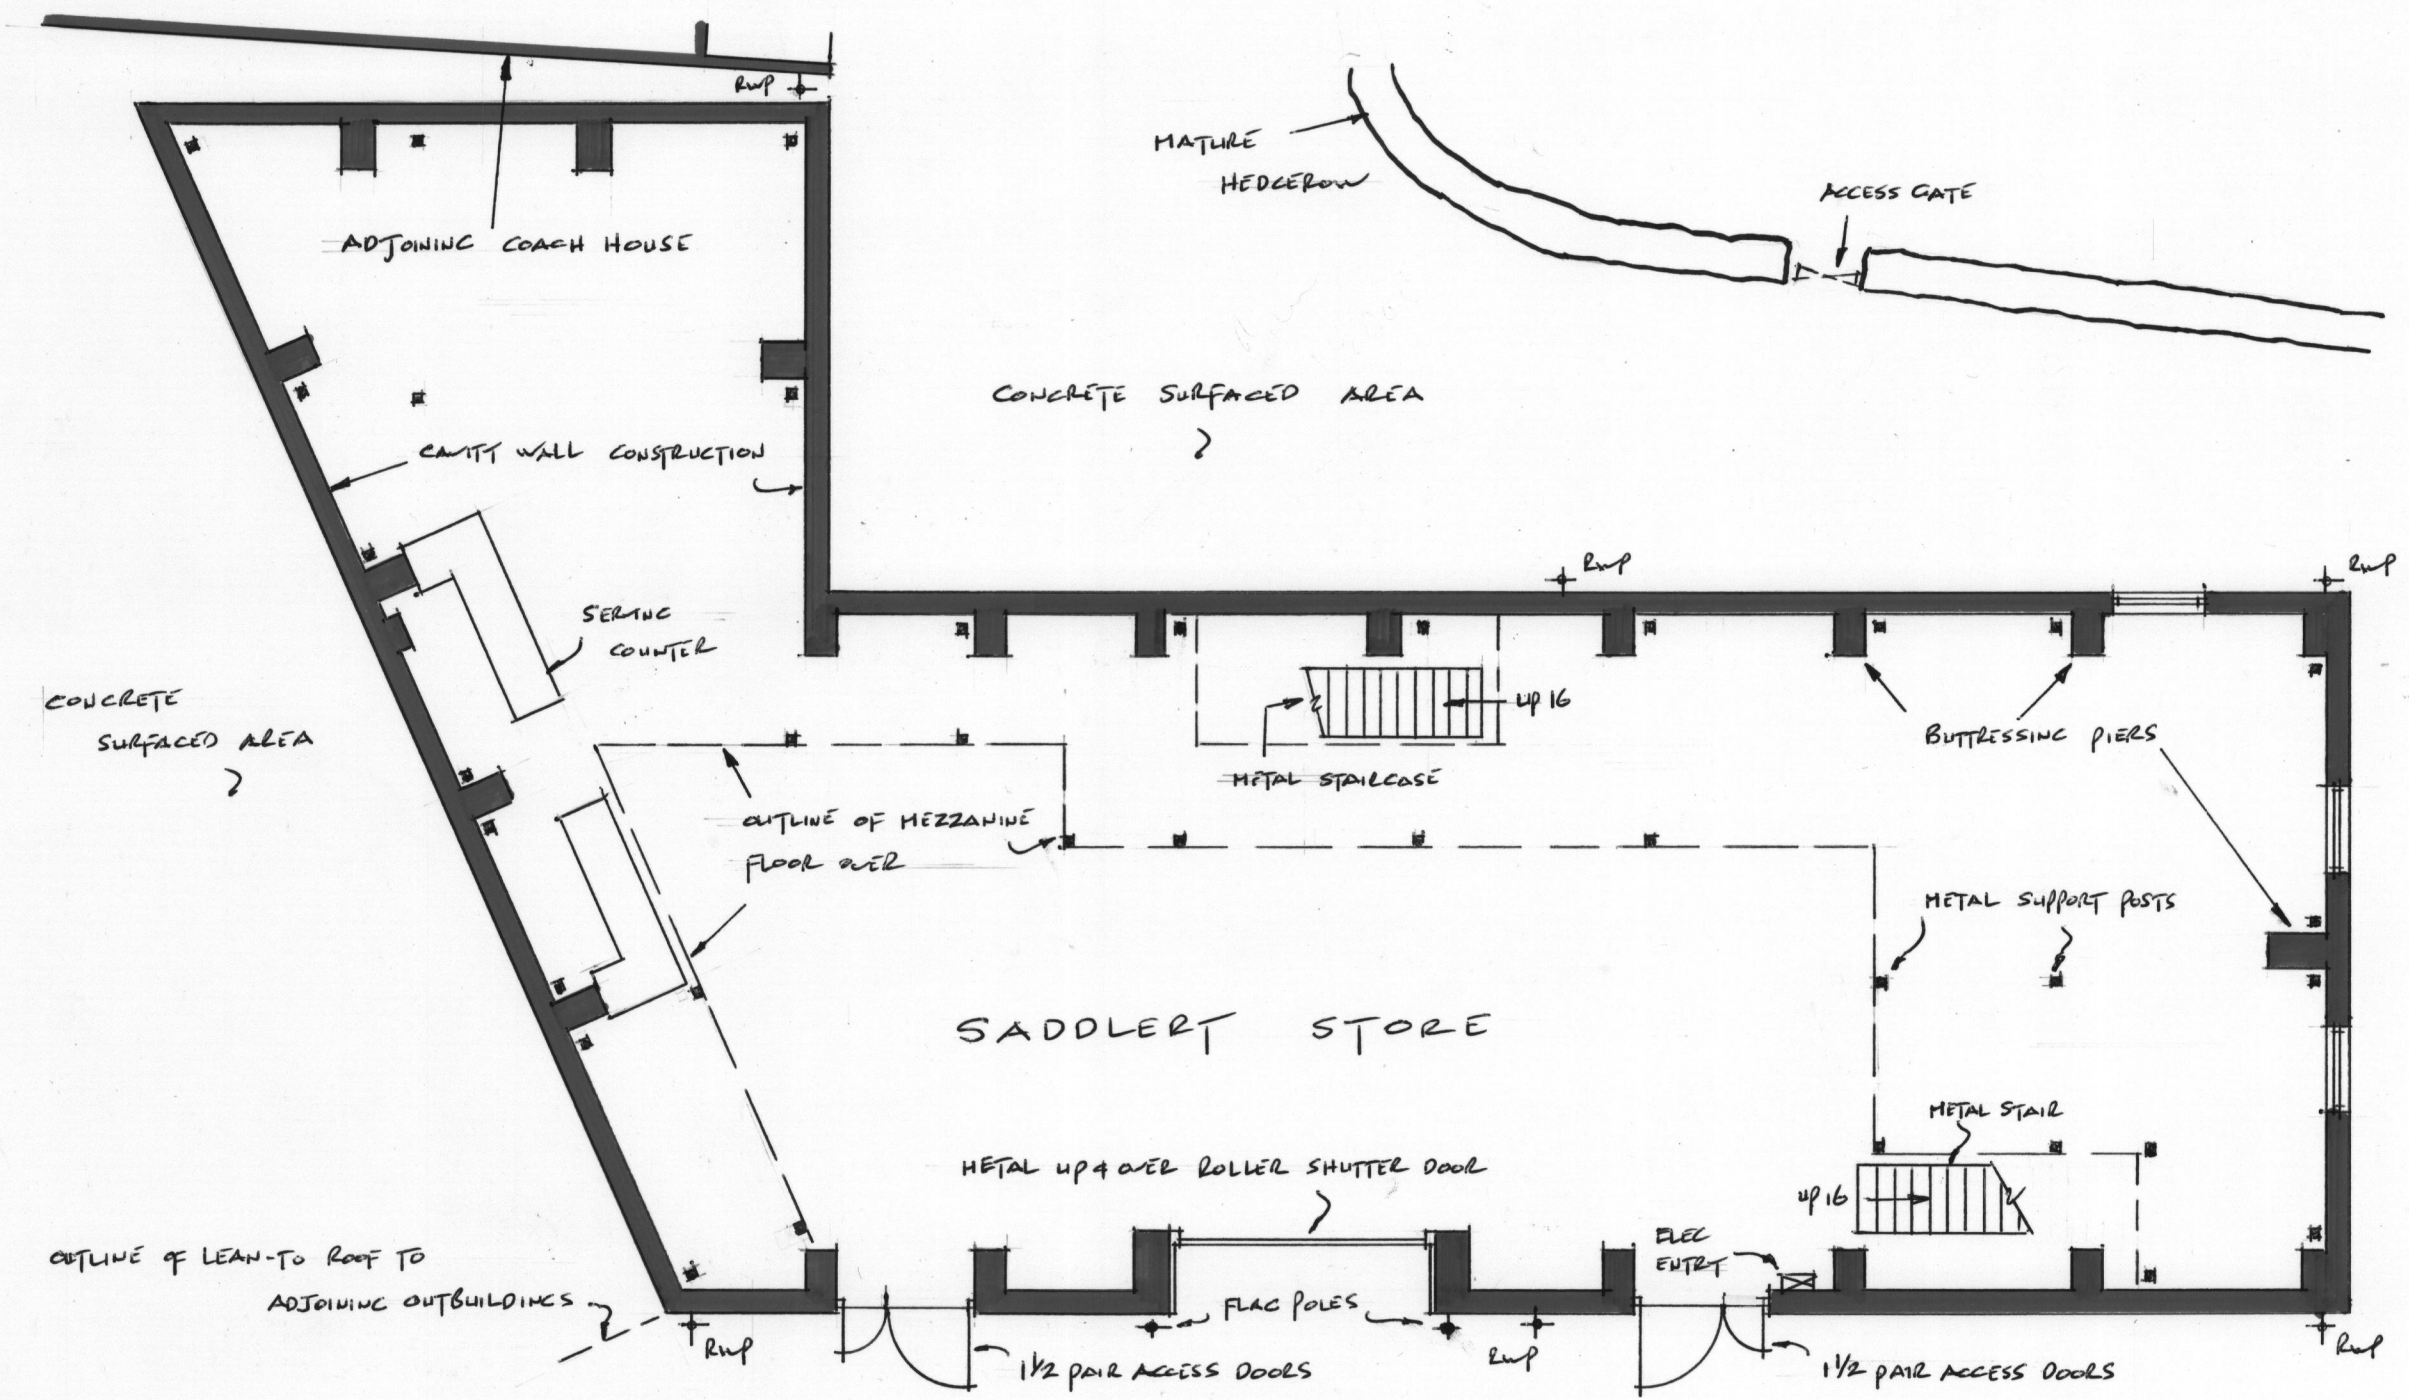

GROUND FLOOR ARRANGEMENT LAYOUT

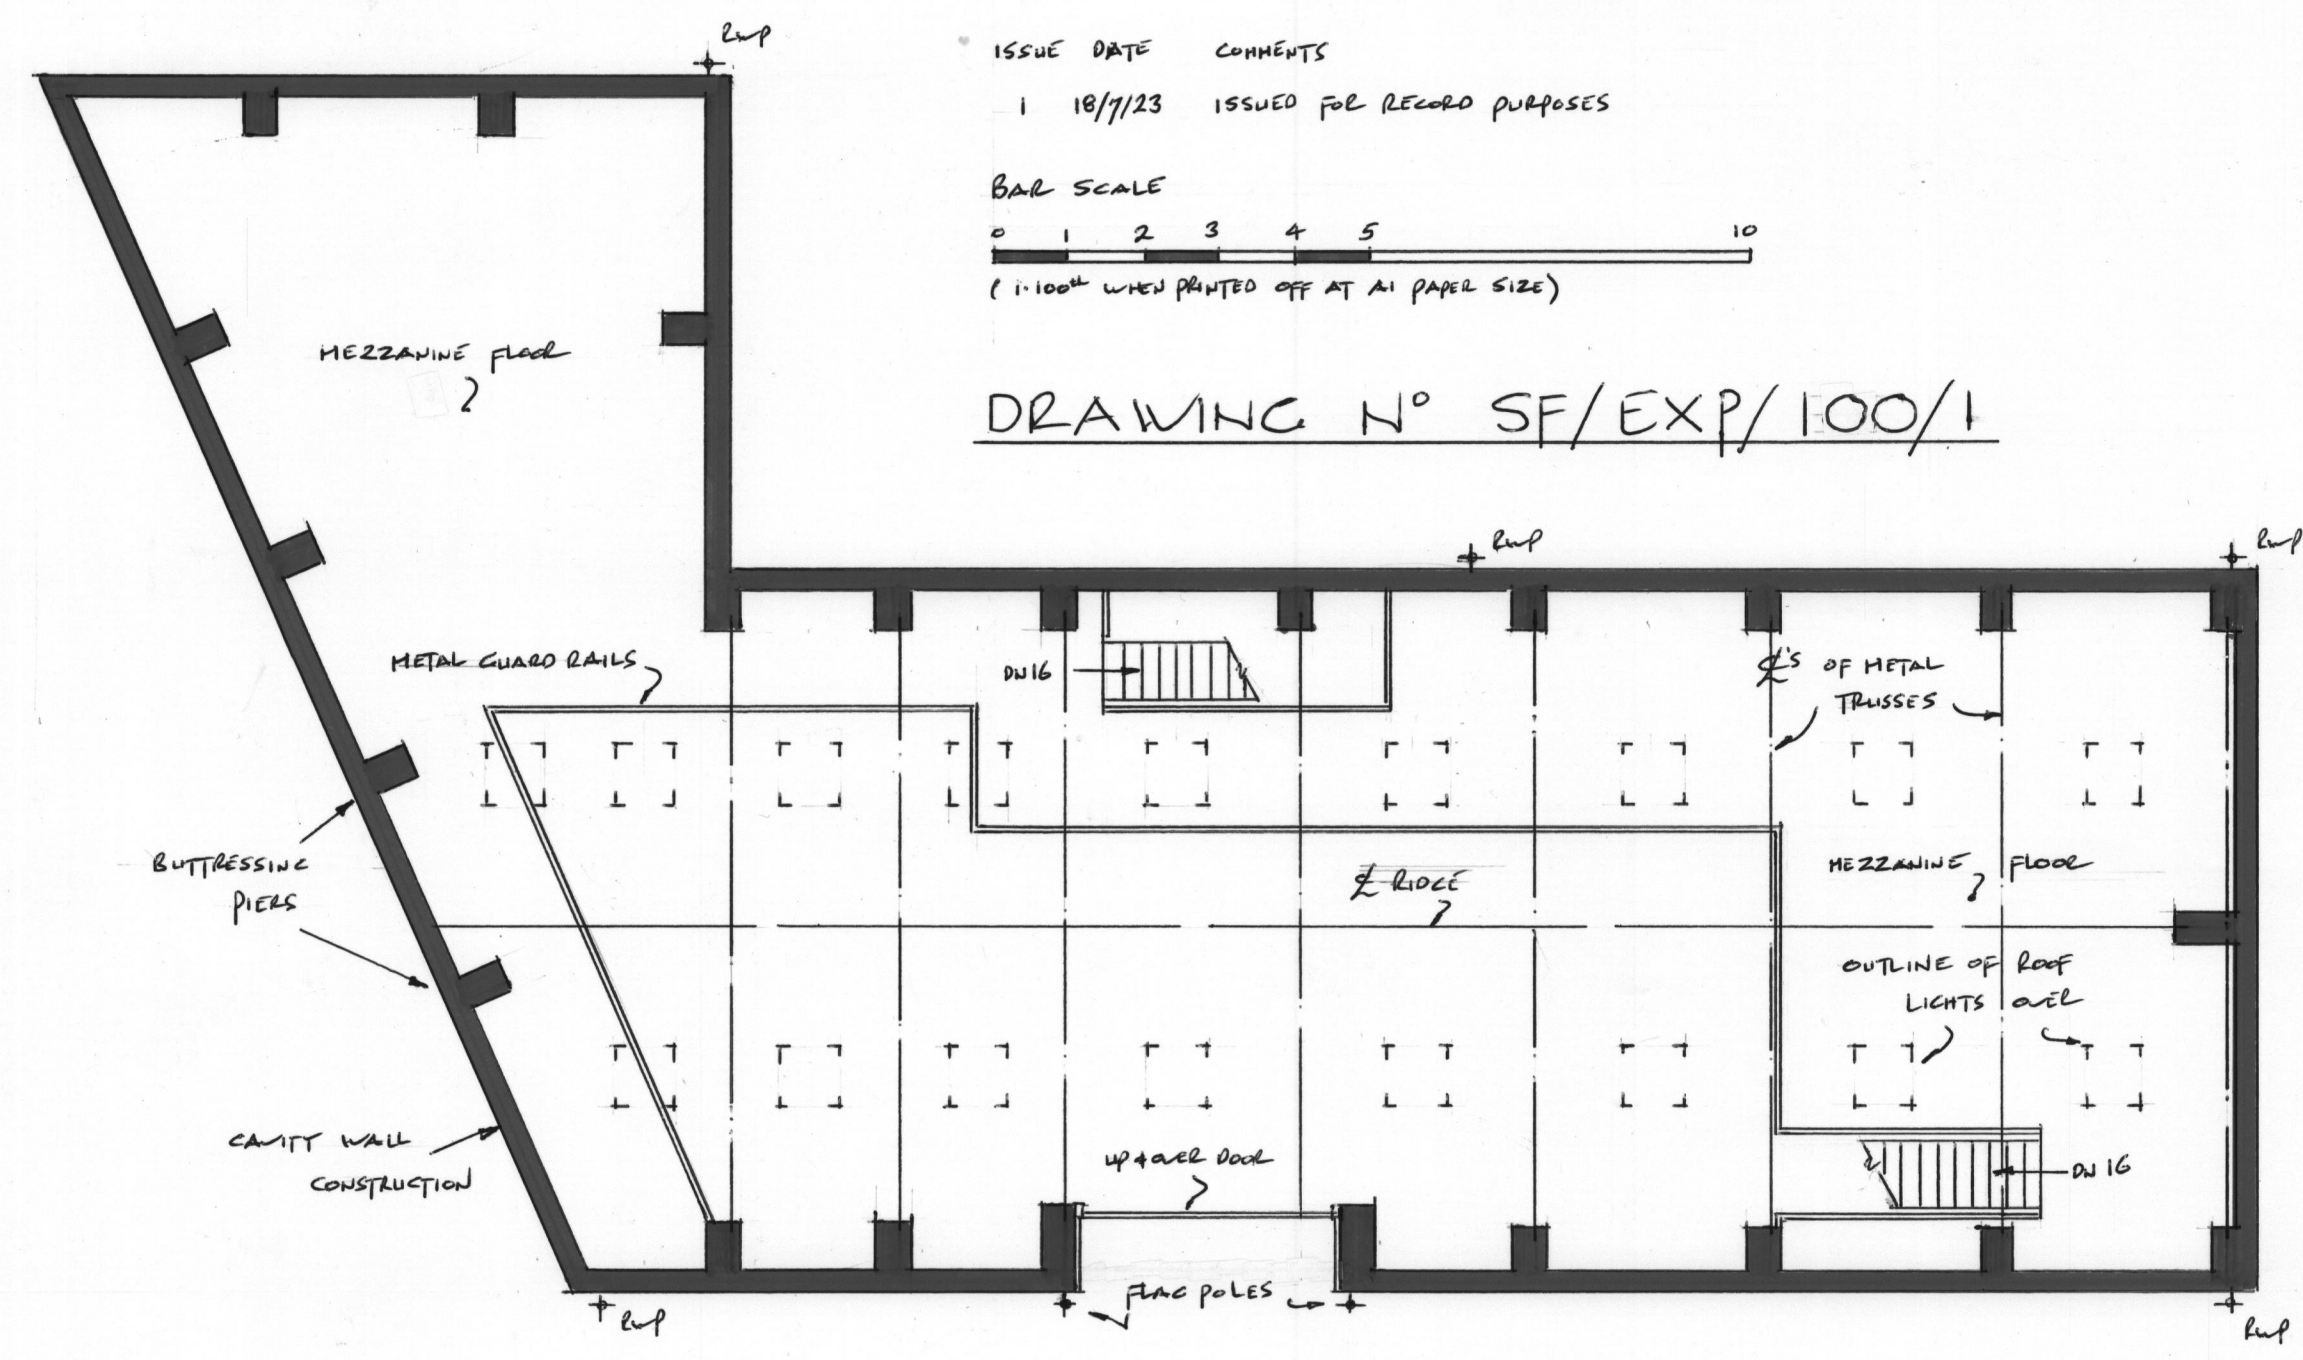

UPPER (MEZZANINE) FLOOR ARRANGEMENT LAYOUT

ISSUE DATE COMMENTS
 1 18/11/23 ISSUED FOR RECORD PURPOSES

BAR SCALE
 0 1 2 3 4 5 10
 (1:100th WHEN PRINTED OFF AT A1 PAPER SIZE)

DRAWING N° SF/EXP/100/1