



Ordnance Survey, (c) Crown Copyright 2023. All rights reserved. Licence number 100022432

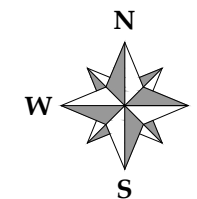

LOCATION PLAN
(SCALE 1:1250)

Refer also to Supporting
Statement for full extent of land
adjacent owned by applicant.

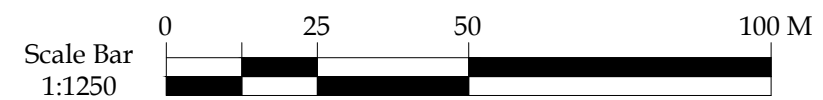

PLANNING

P2	Nov 23	Planning Application
P1	Nov 23	Planning Application
REV	DATE	DETAILS

SITE LOCATION PLAN
DRAWING NO. ITA124_D02_01
AUGUST 2023
SCALE 1:1250 @ A3