




# Ryburn Valley High School

Creation of an AGP

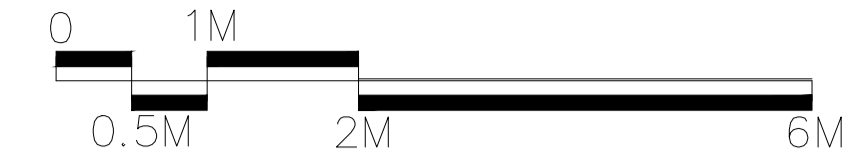

**SSU**  
SURFACING STANDARDS LTD  
SURFACING SPECIALISTS

- CONSULTANTS  
Surfacing Standards Ltd  
Office: 2, Enterprise House,  
Havthorpe Road, Coptham, LE19 9WY  
01535 400 012
1. DO NOT SCALE FROM DRAWING. ALL DIMENSIONS TO BE CHECKED ON SITE PRIOR TO COMMENCEMENT OF WORKS.
  2. THIS DRAWING IS COPYRIGHT © SURFACING STANDARDS LTD.
  3. ALL PERSONNEL SHOULD BE AWARE OF THE HEALTH AND SAFETY PLAN WHICH IS RETAINED IN THE SITE MANAGERS OFFICE.

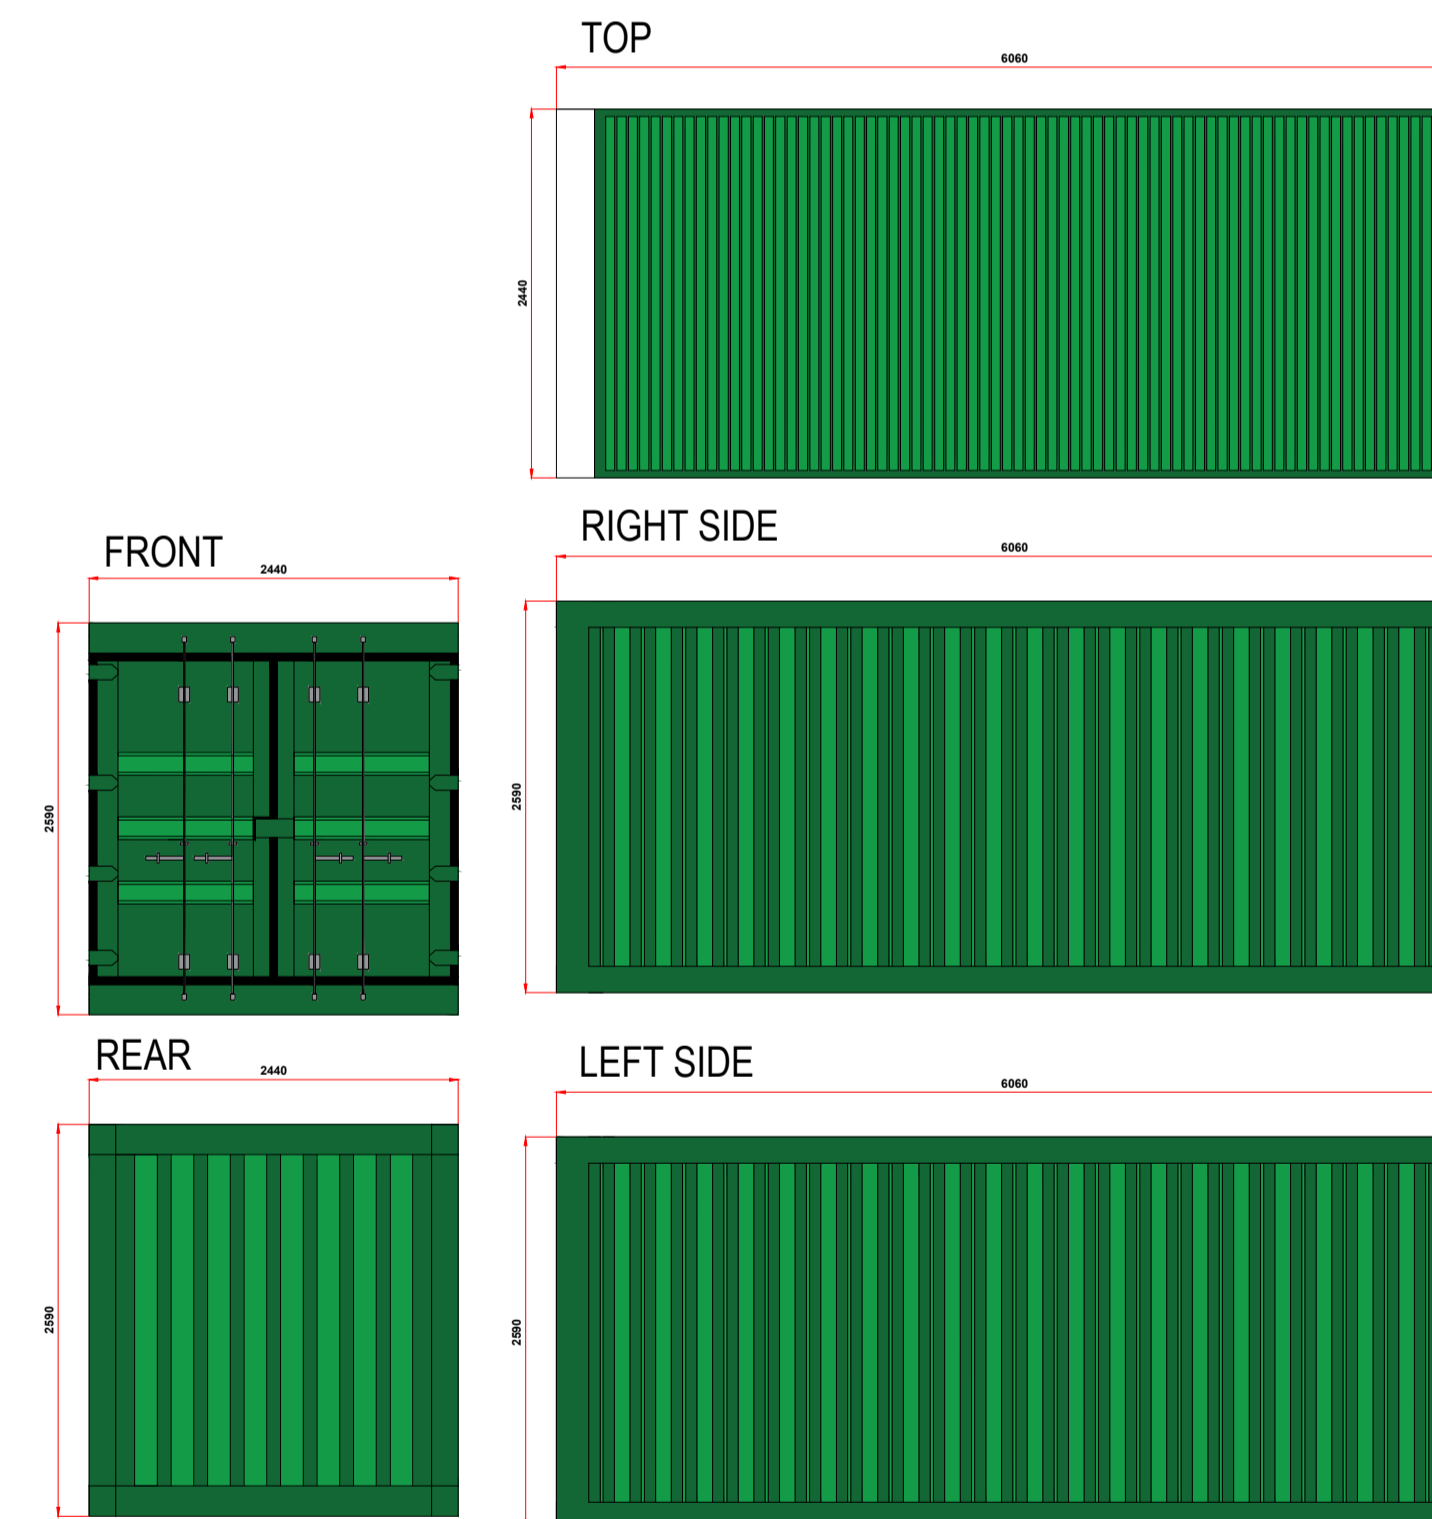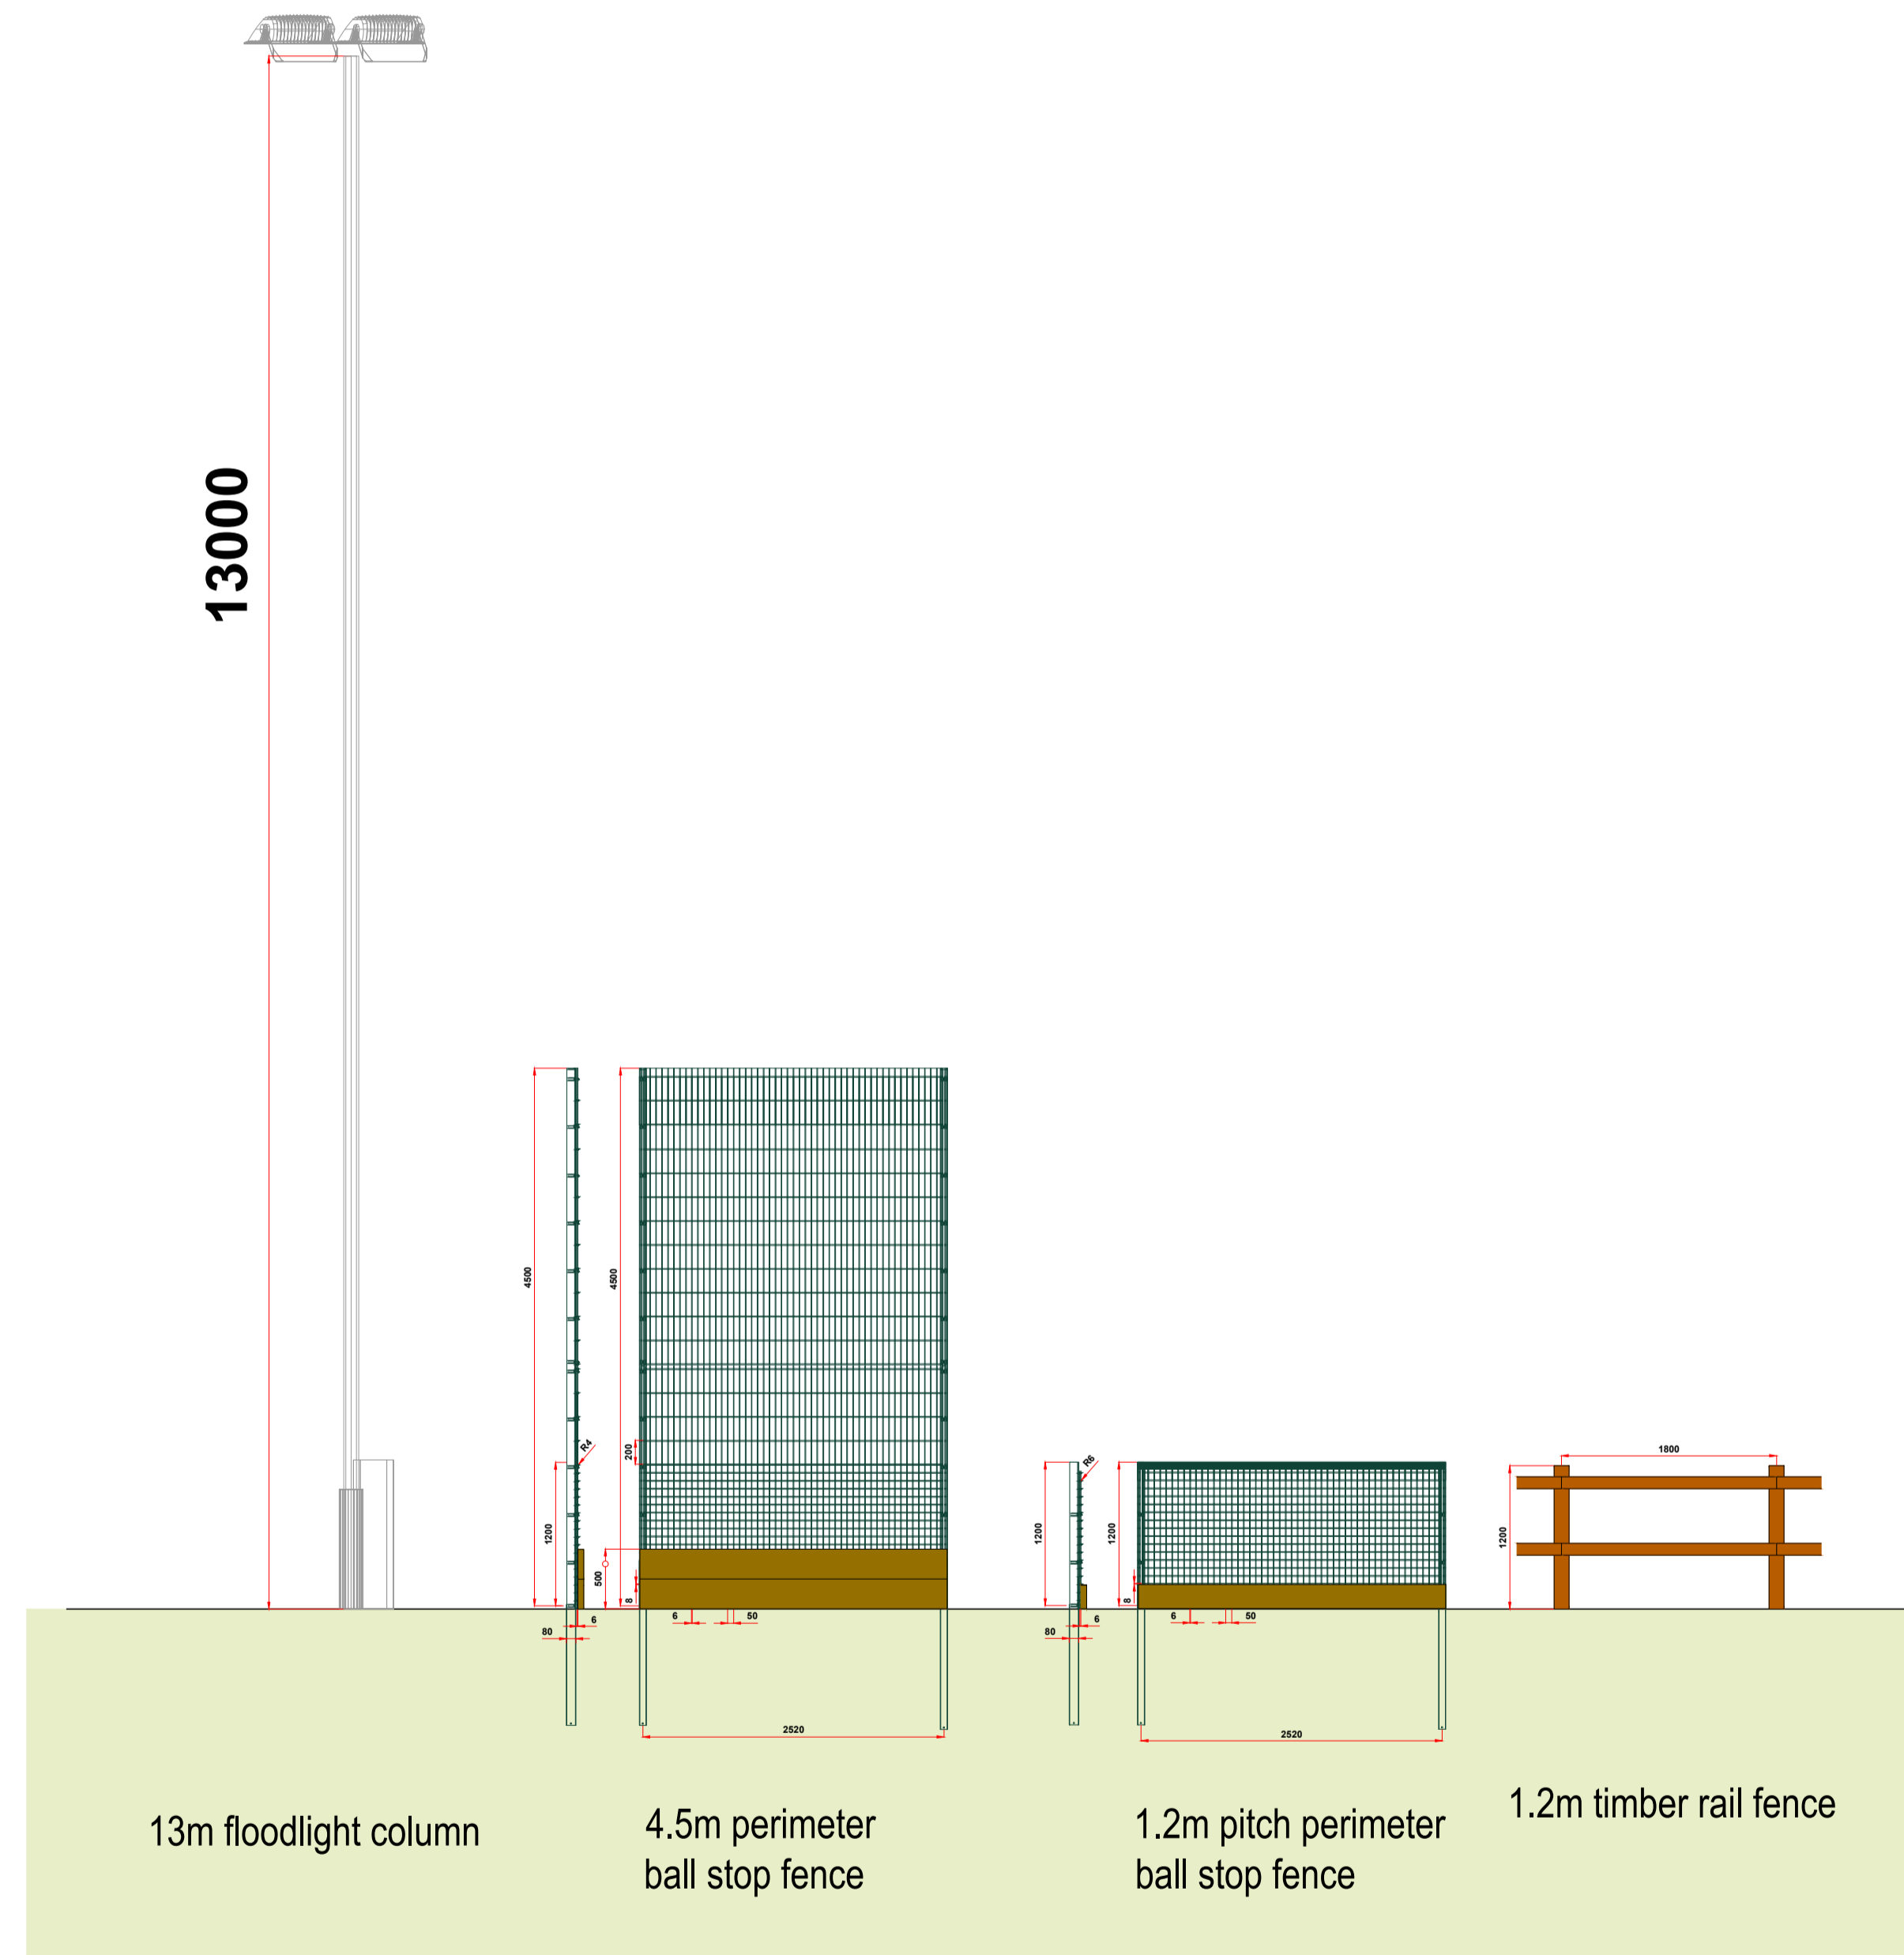

Maintenance Steel Storage Container

00	PLANNING ISSUE	WB	26/09/23
REV	DESCRIPTION	REV	CK DATE



AUTHOR  
WB

TITLE  
Ryburn Valley High School  
Creation of an AGP  
Proposed Elevation

PROJECT	SCALE	SIZE
SC105	1:50	A1
DRAWING No	REVISION	
05	00	