


FRONT


R H SIDE

REAR

L H SIDE

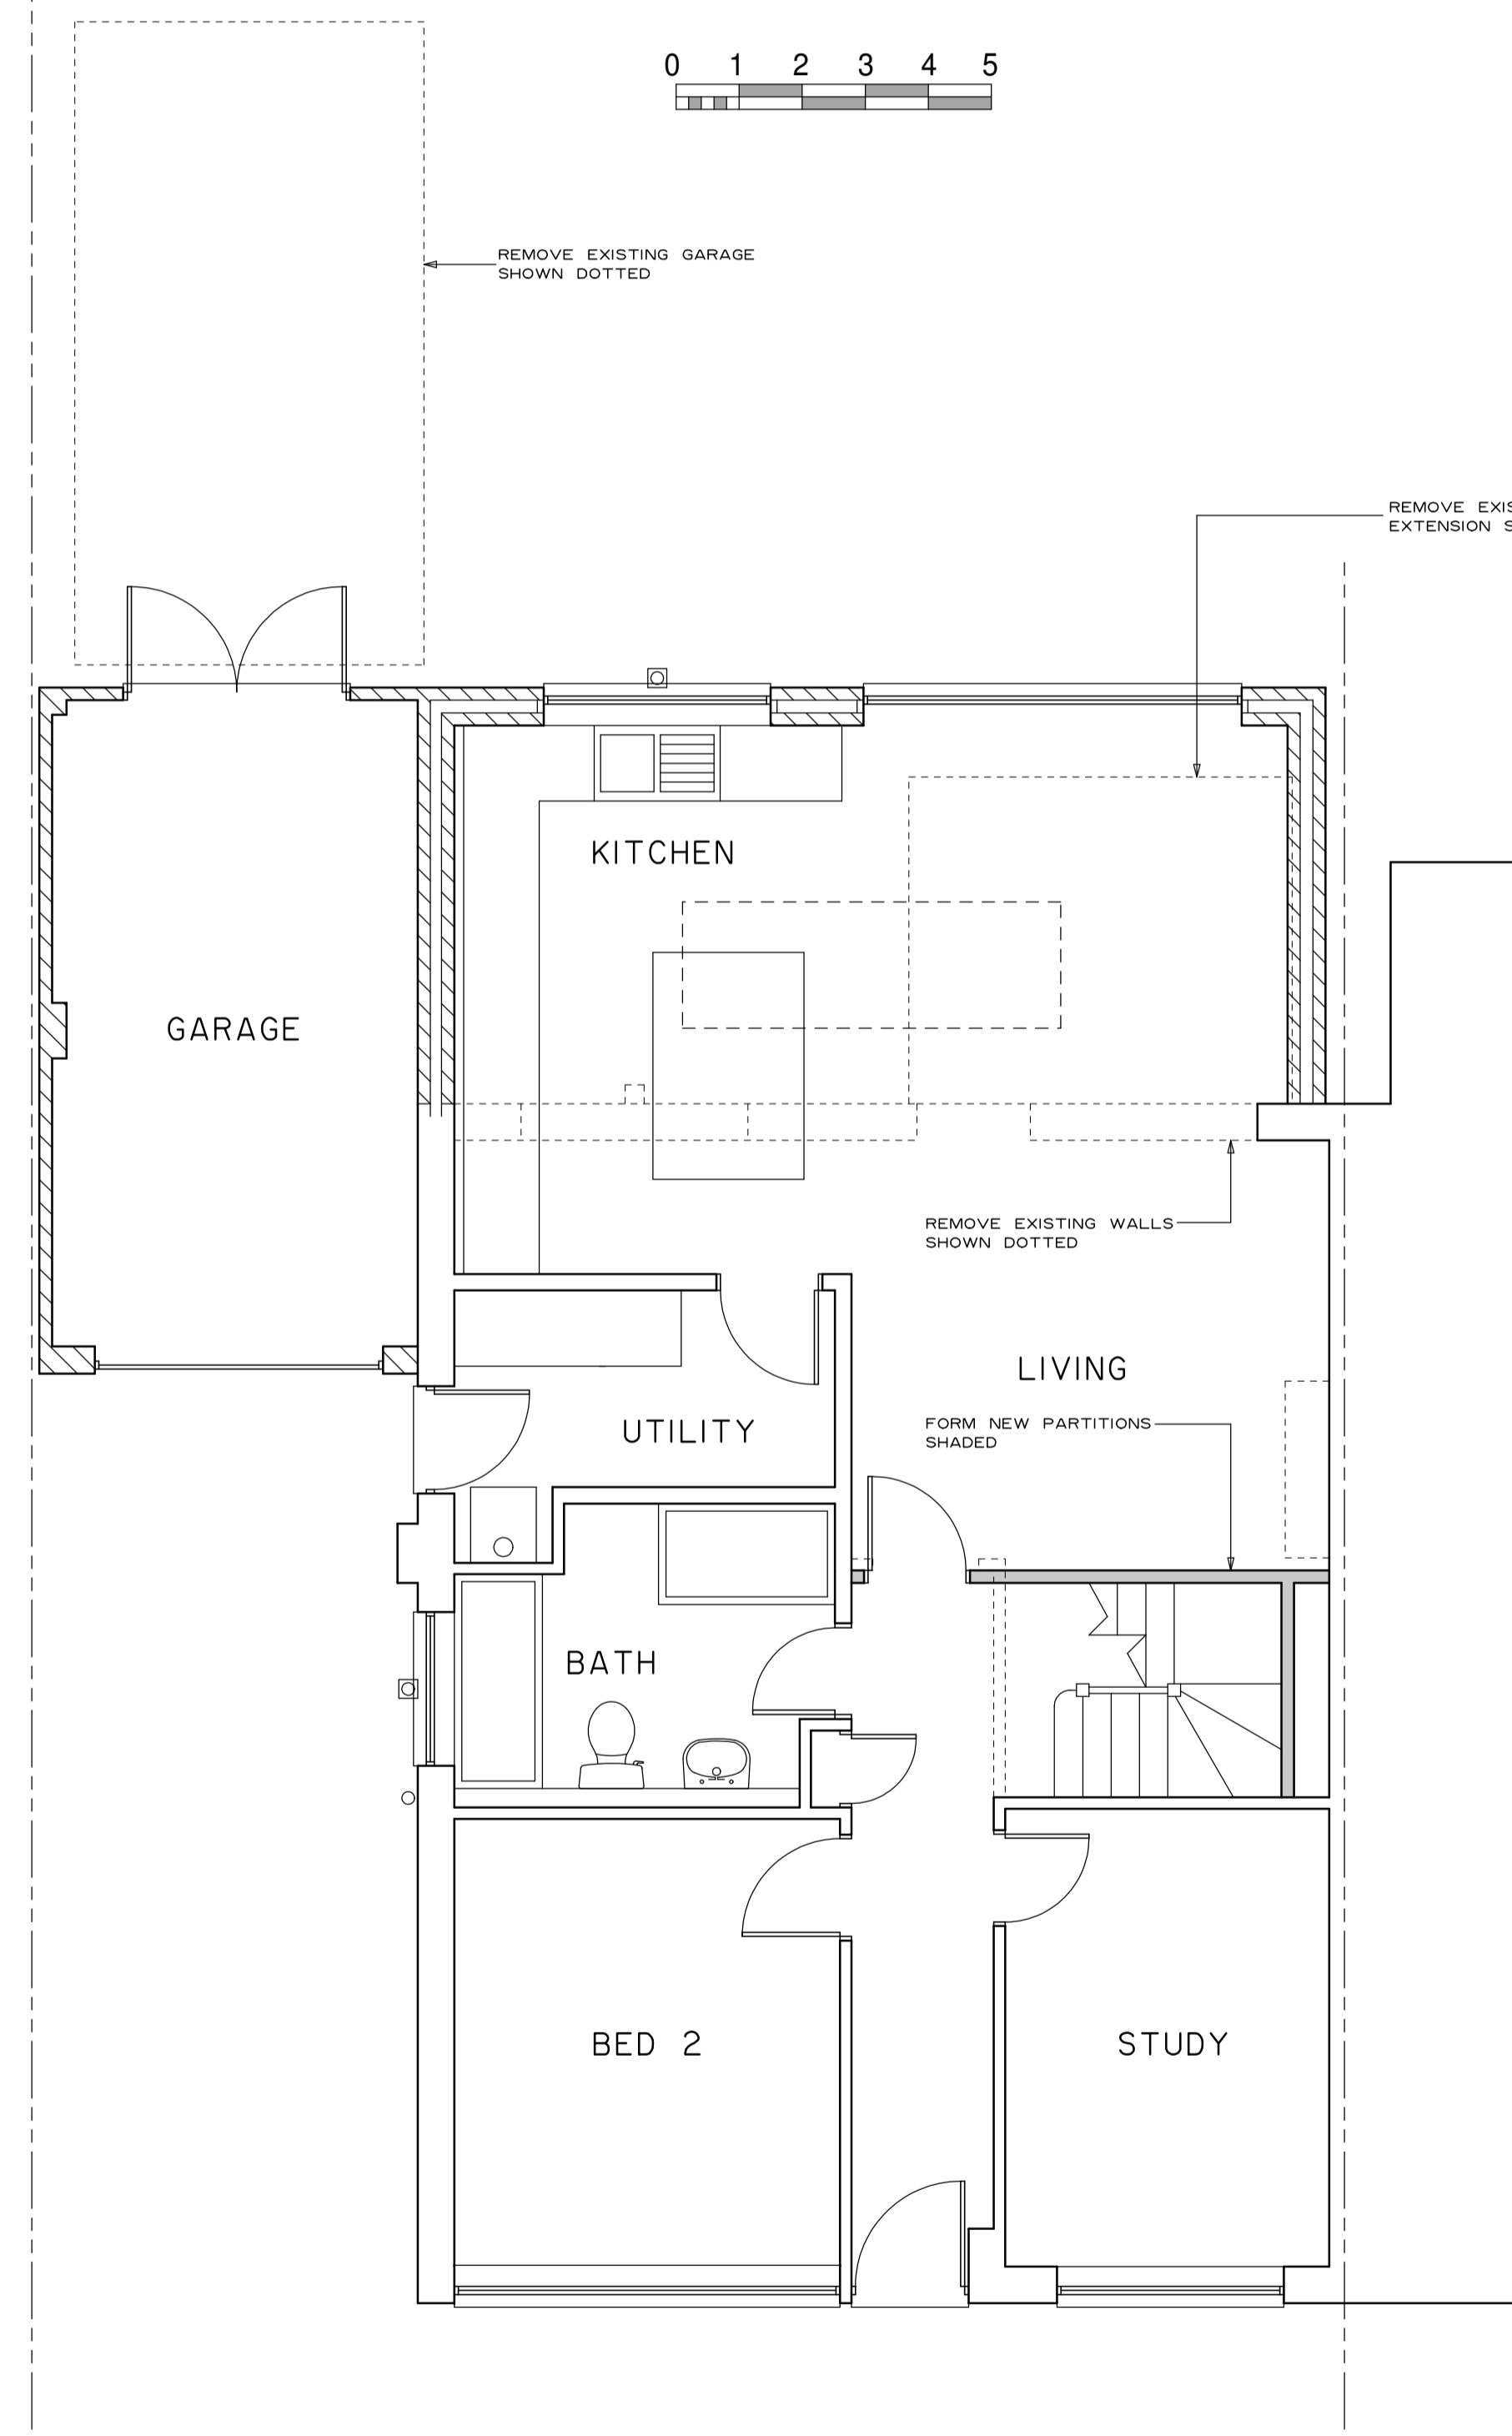

GROUND FLOOR

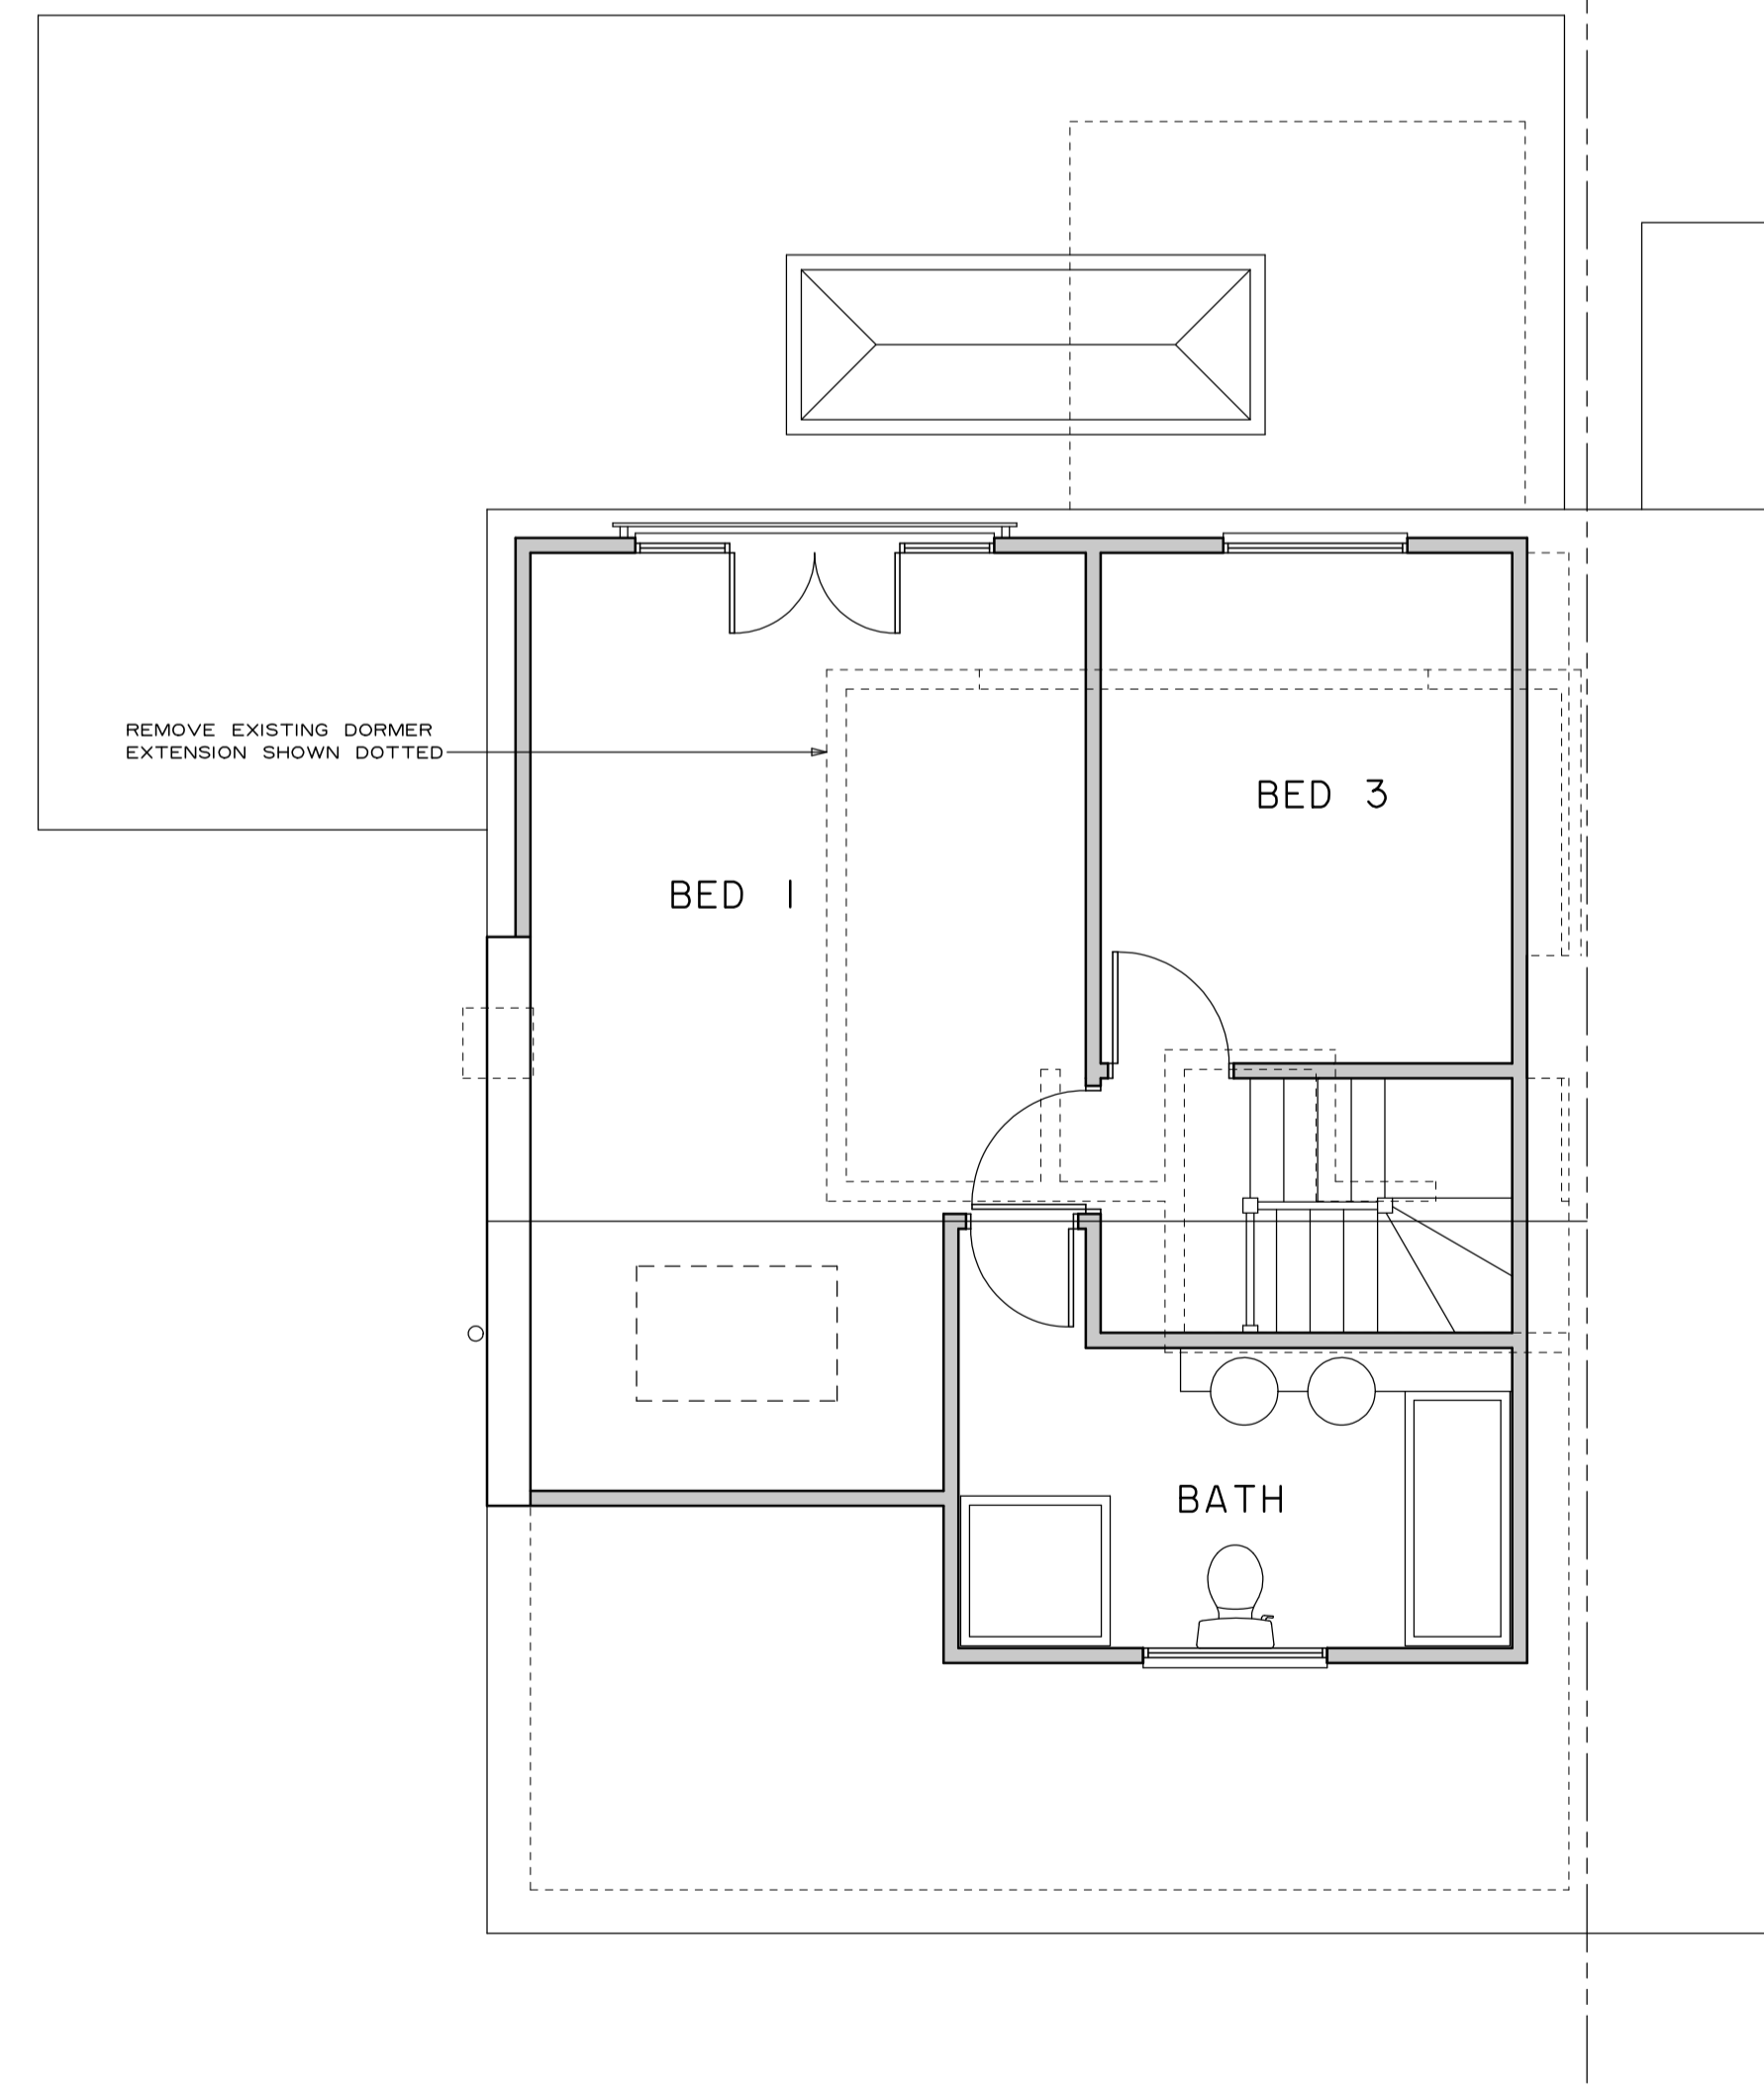

FIRST FLOOR

CLIVE BALDWIN *Building Design*
 Witches Moon, Stony Lane, Little Kingshill, Bucks. HP16 0DS.
 Telephone: 01494 936869

89 COLLEGE CRESCENT
 OAKLEY

Proposed extension & alterations

Scale: 1:50, 1:100 @ A1 Date: NOVEMBER 2023

2338/02

Scale this drawing for Planning purposes only.
 All dimensions are to be checked on site and any discrepancies reported.