


FRONT


R H SIDE

REAR


L H SIDE

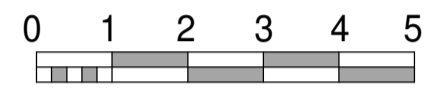


Oil tank

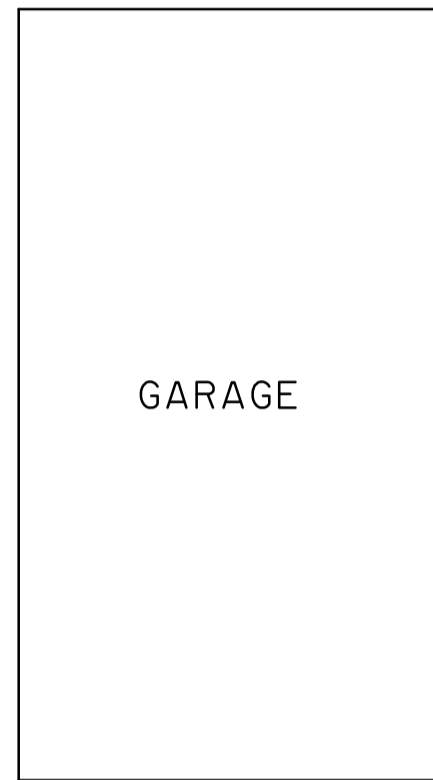

GARAGE

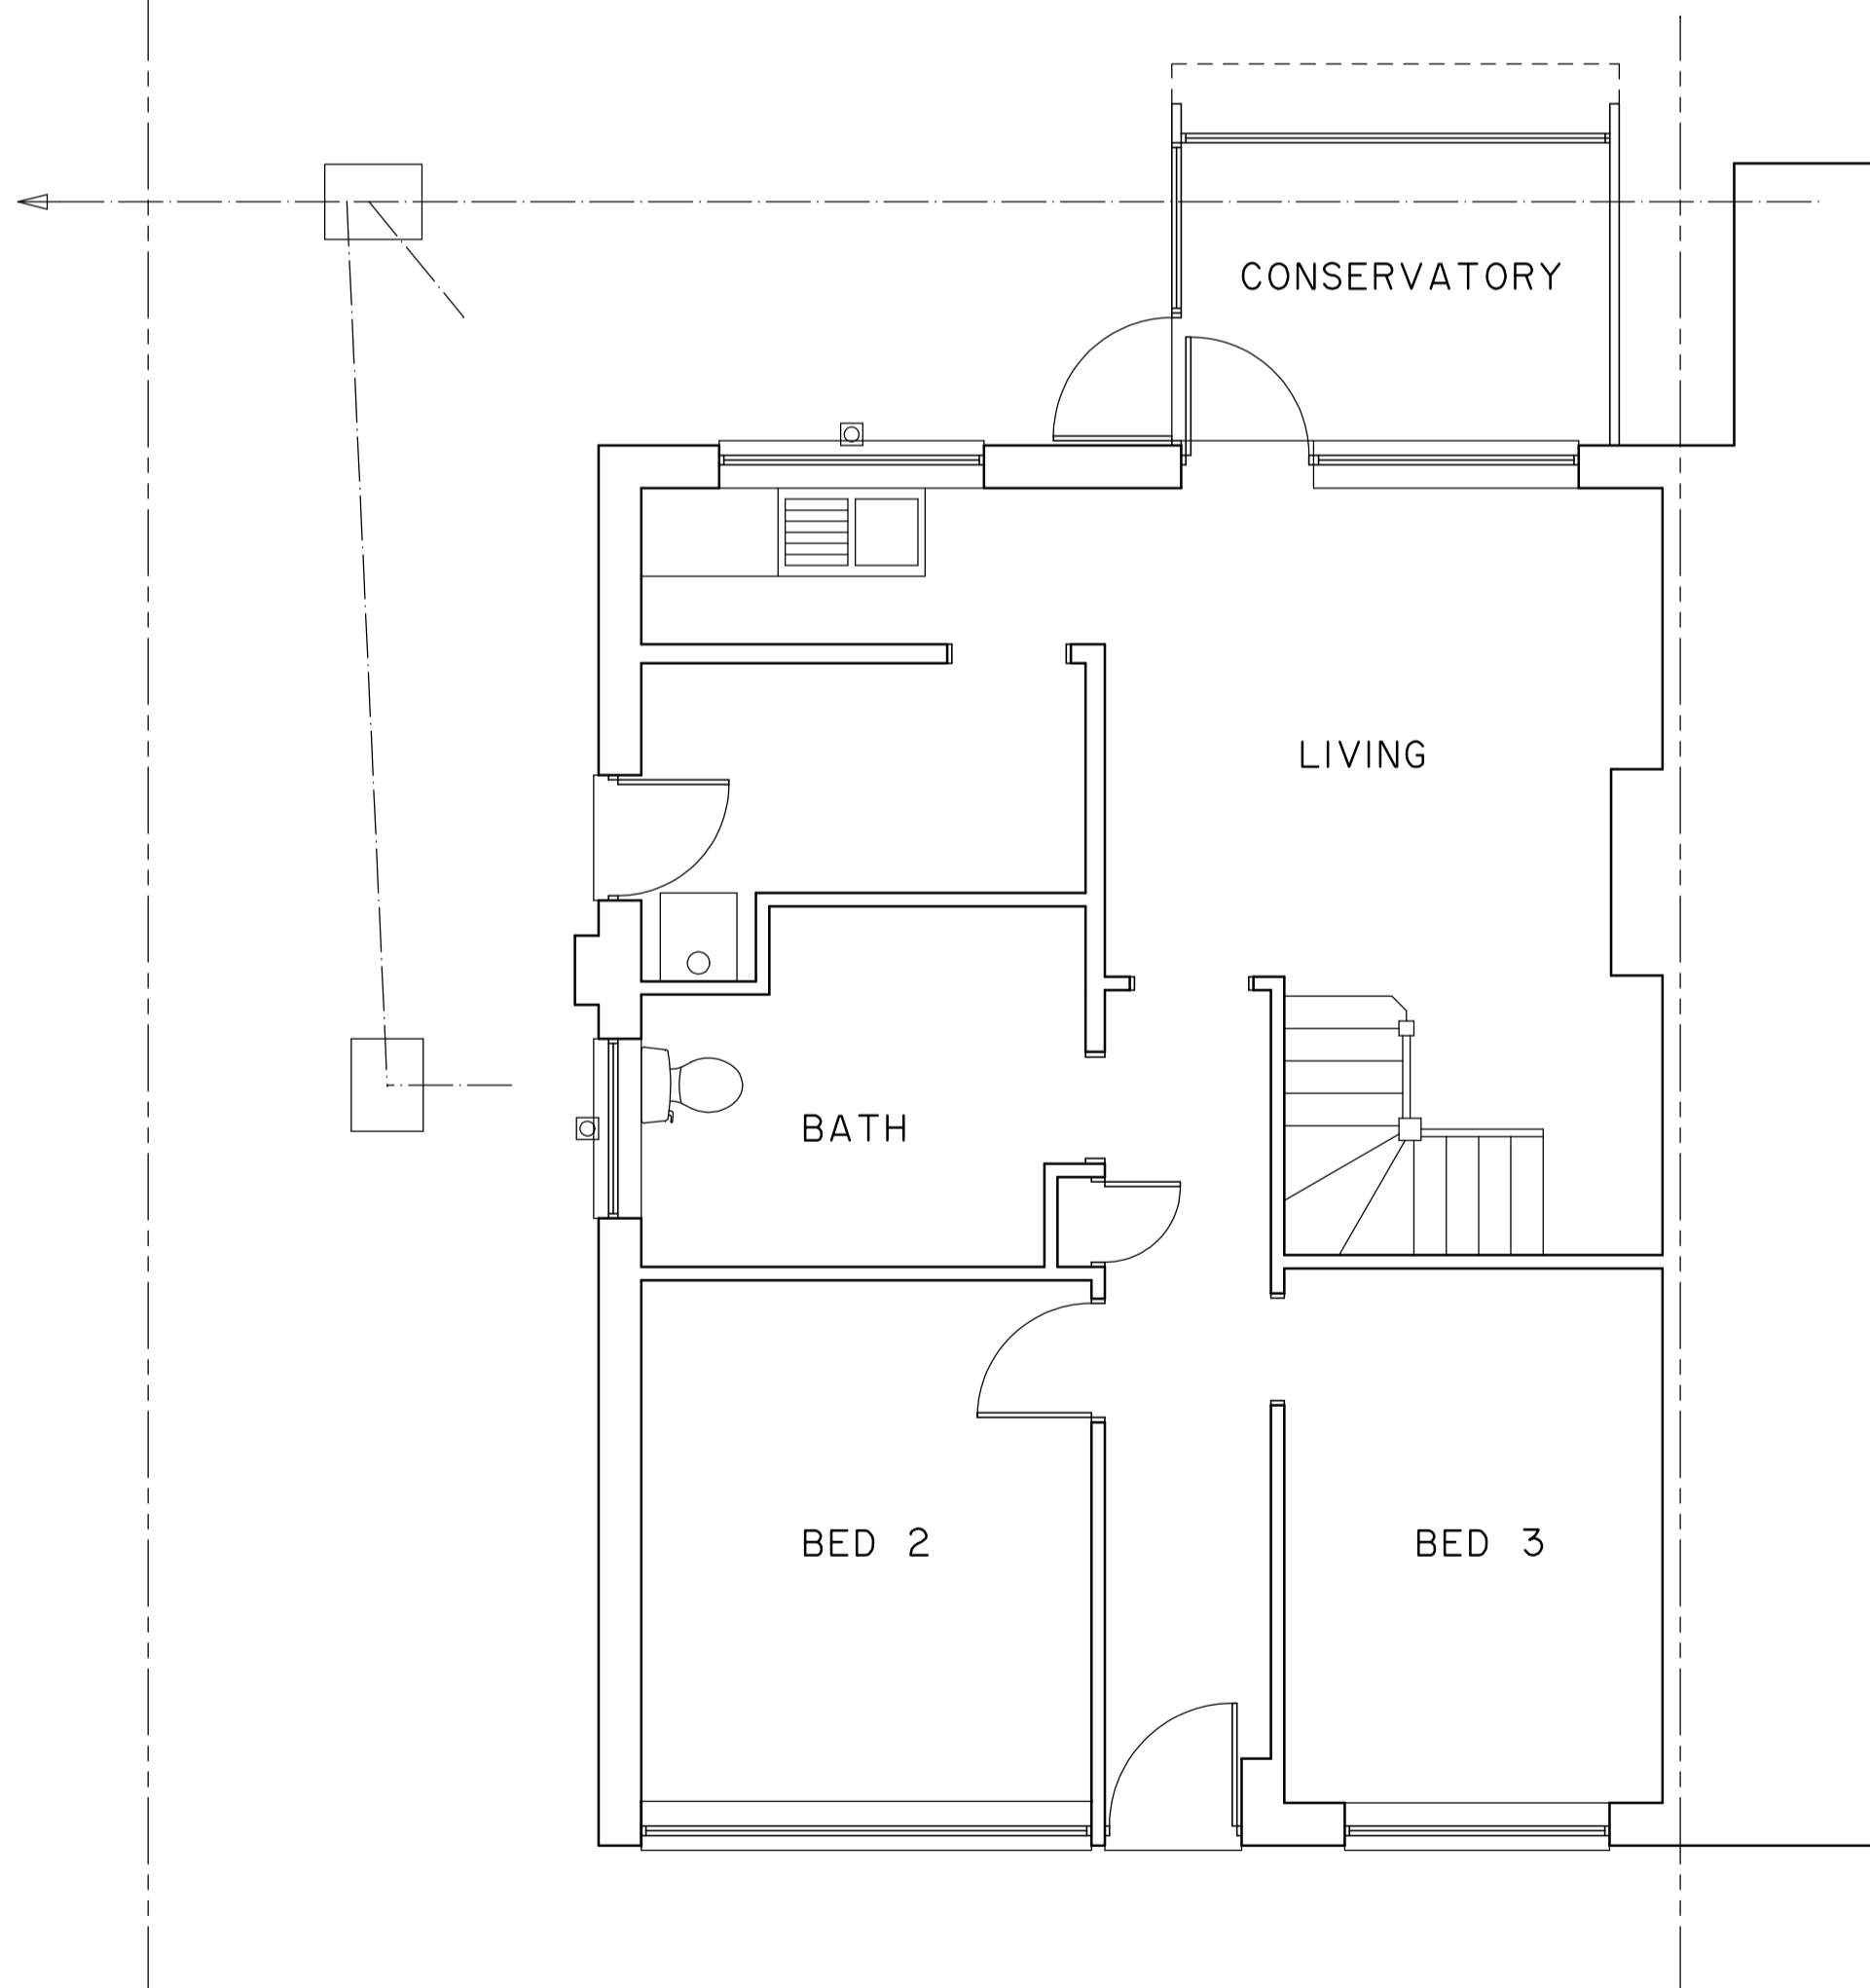

GROUND FLOOR

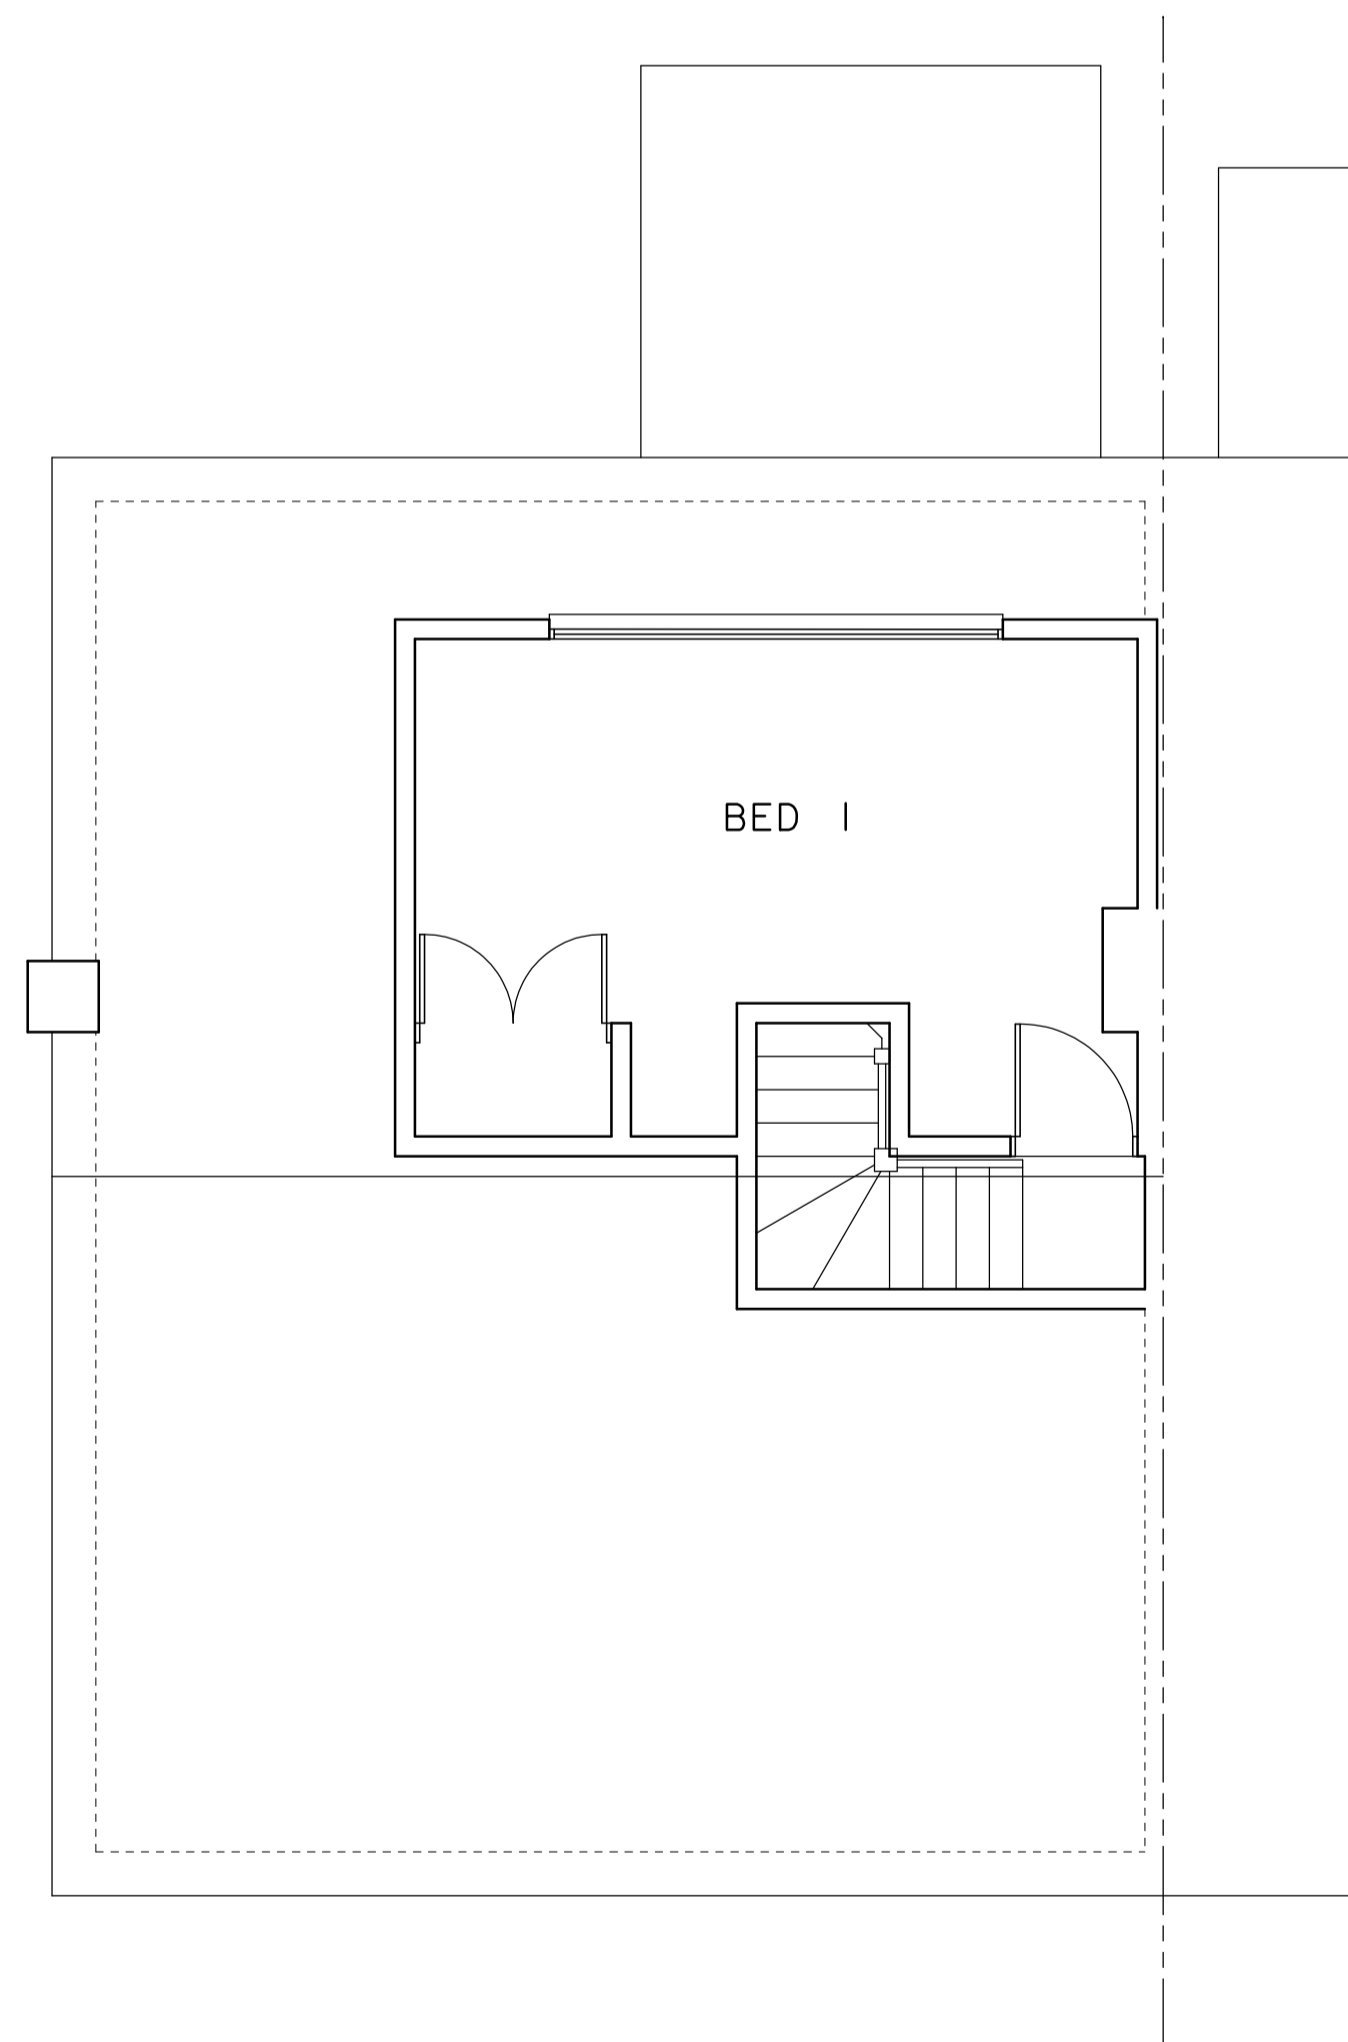

FIRST FLOOR

CLIVE BALDWIN *Building Design*

Witches Moon, Stony Lane, Little Kingshill, Bucks. HP16 0DS.
Telephone: 01494 936869

**89 COLLEGE CRESCENT
OAKLEY**

Survey

Scale: 1:50, 1:100 @ A1

Date: NOVEMBER 2023

2338/01

Scale this drawing for Planning purposes only.
All dimensions are to be checked on site and any discrepancies reported.