


EXISTING FRONT  
(South) ELEVATION



EXISTING SIDE (West)  
ELEVATION

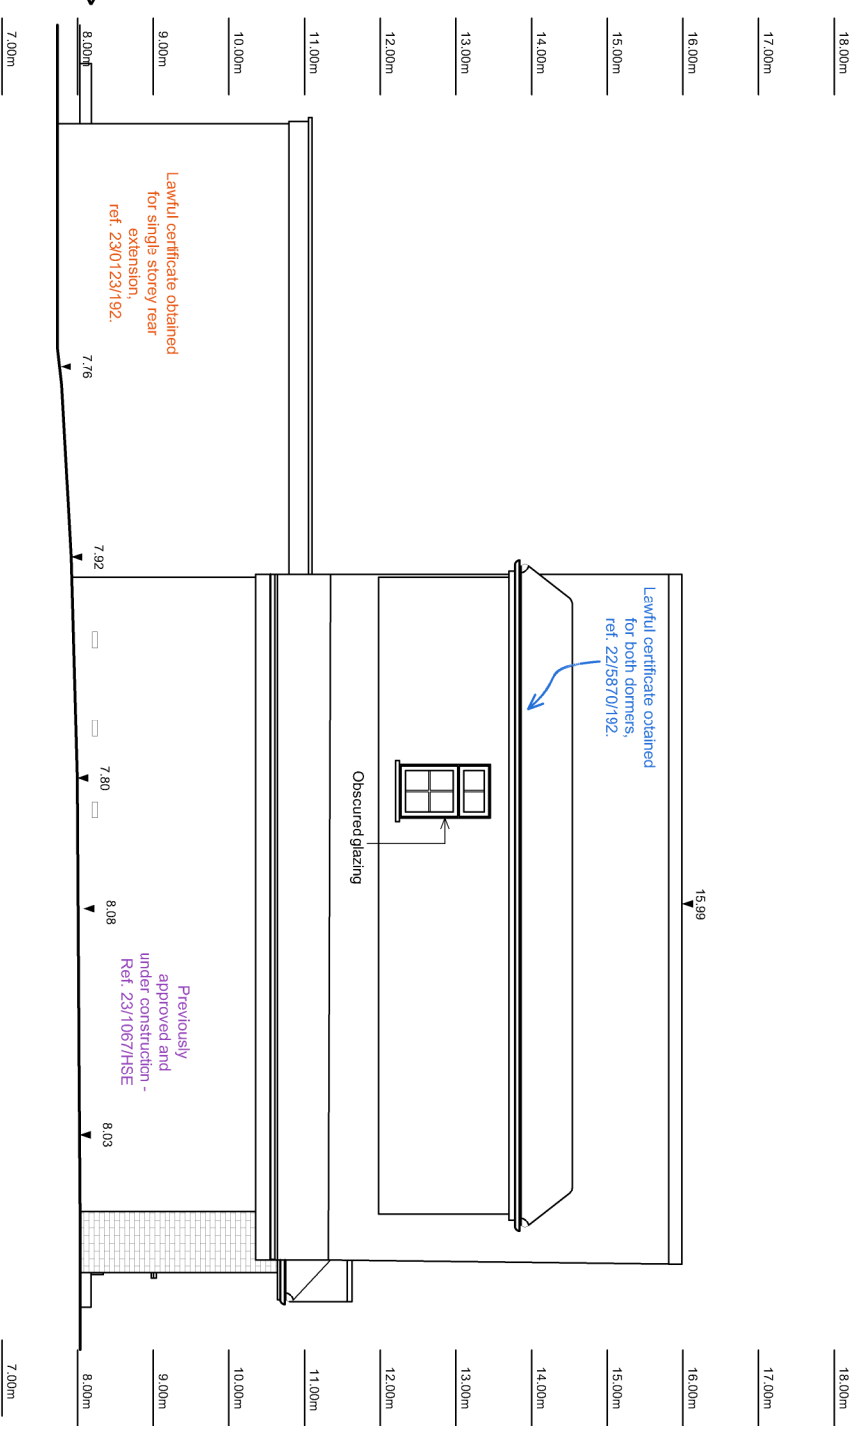

REV

Scale: 1:100 @ A3  
Landscape  
Date: 20.11.2023  
Drawn: AU

Job  
41 Victoria Road,  
London NW7 4SA

Drawing No.  
05/1107/PLAN/144.

**FARROW SILVERTON**  
CHARTERED ARCHITECTS & DESIGN CONSULTANTS

6 HALE LANE MILL HILL  
LONDON NW7 3NX  
tel: 020-8906 8502 fax: 020-8906 8503  
e-mail: office@farsil.com