



NOTE: Existing drawings based on survey by others.

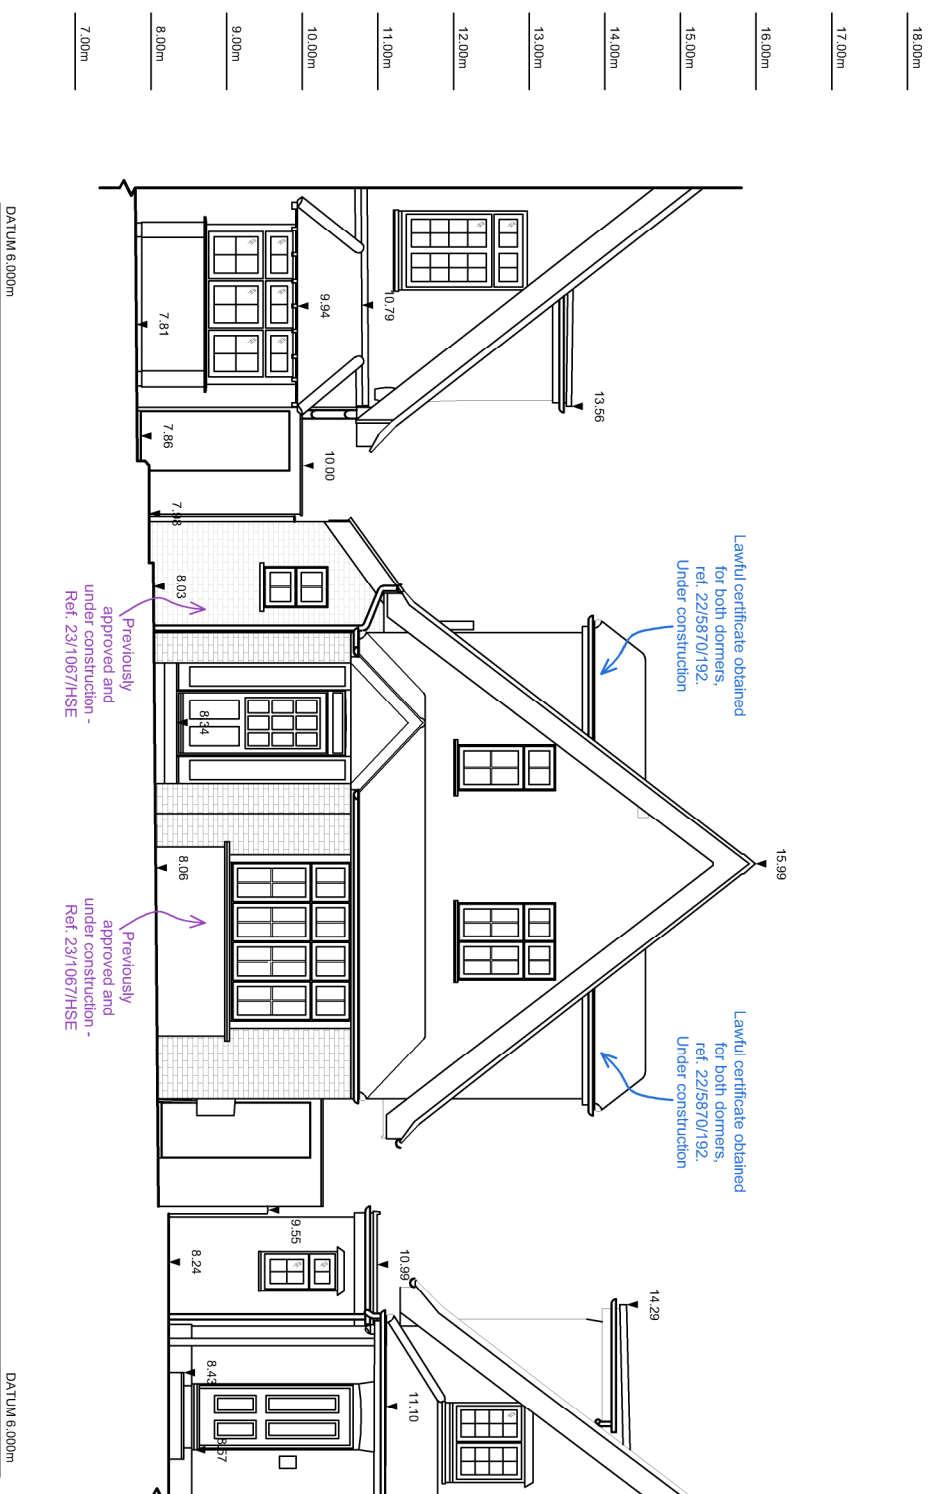

PROPOSED FRONT
(South) ELEVATION

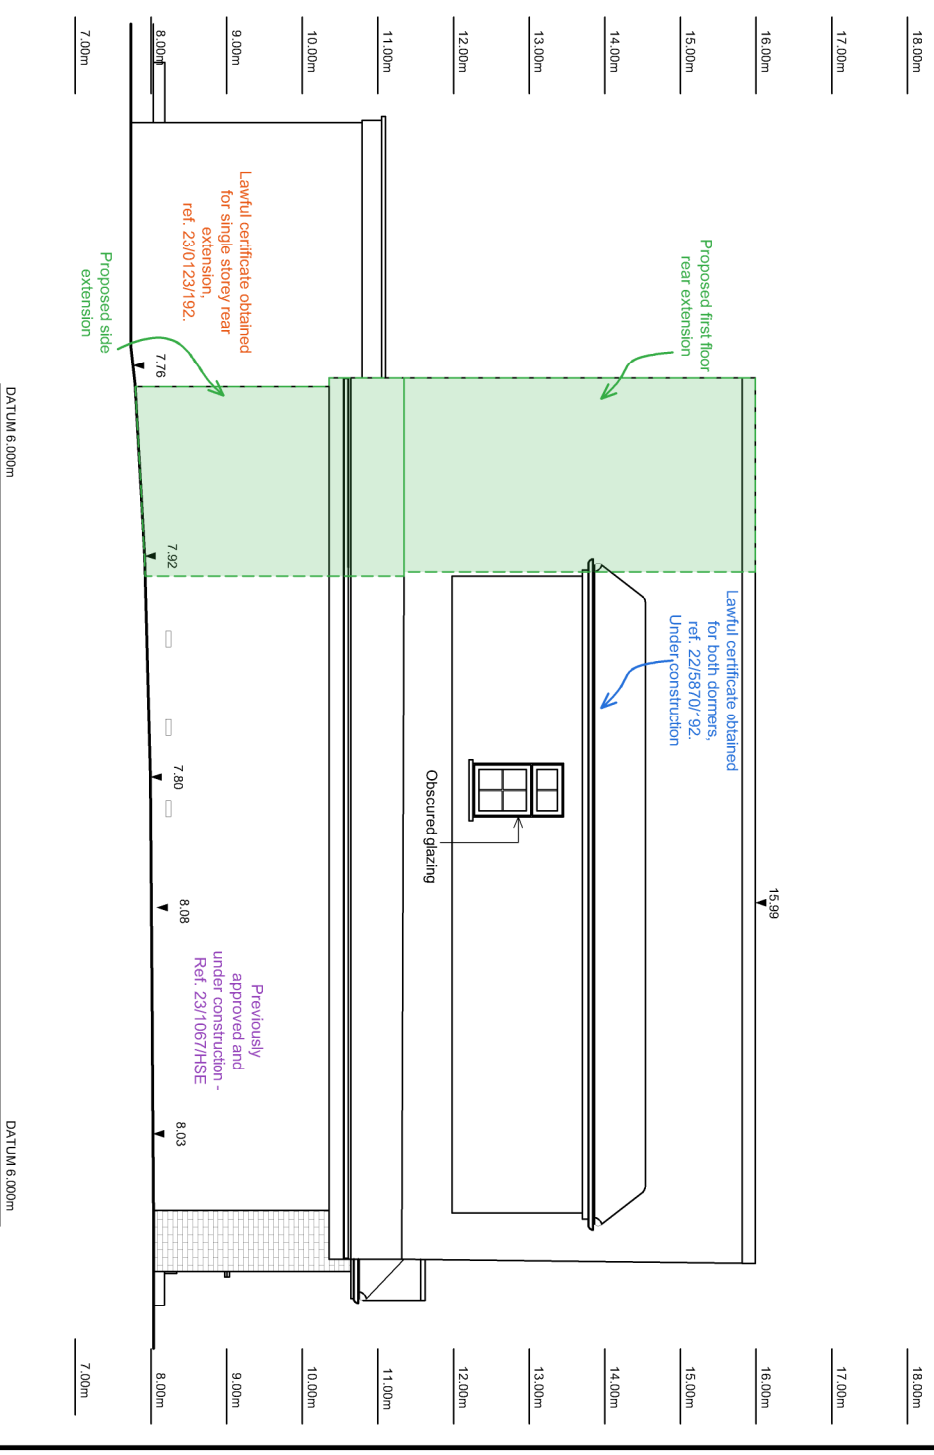

PROPOSED SIDE (West)
ELEVATION



REV	Scale: 1:100 @ A3 Landscape Date: 20.11.2023 Drawn: AU	Job 41 Victoria Road, London NW7 4SA	Drawing No. 05/1107/PLAN/152.
-----	---	--	----------------------------------

FARROW SILVERTON
CHARTERED ARCHITECTS & DESIGN CONSULTANTS

6 HALE LANE MILL HILL
LONDON NW7 3NX
tel: 020-8906 8502 fax: 020-8906 8503
e-mail: office@farsil.com