



NOTE: Existing drawings based on survey by others.

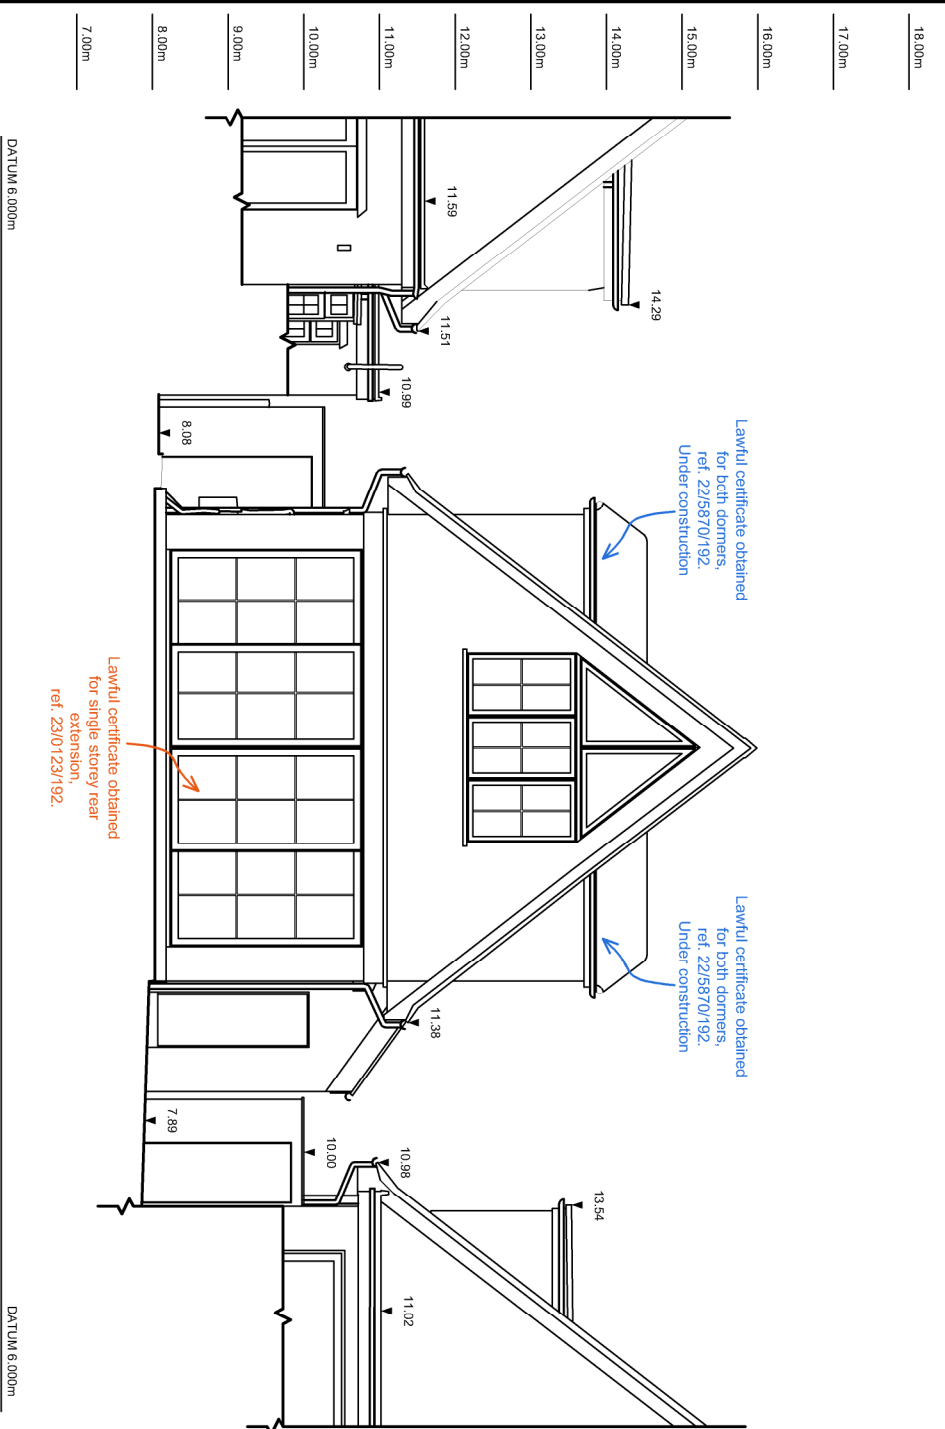

**PROPOSED REAR
(North) ELEVATION**

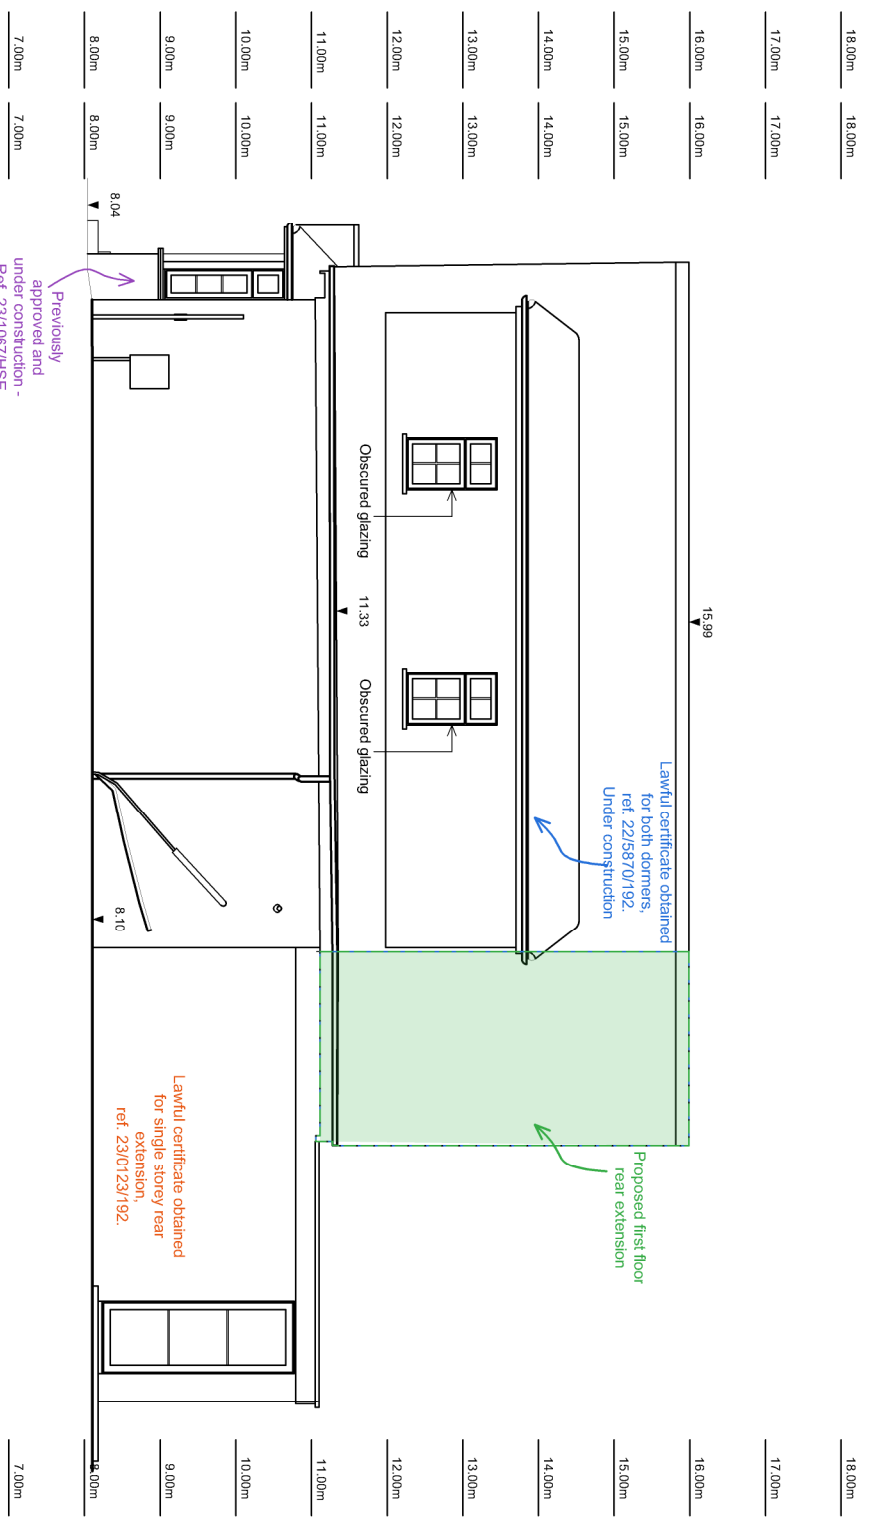

**PROPOSED SIDE
(East) ELEVATION**



| | | | |
|-----|---|--|----------------------------------|
| REV | Scale: 1:100 @ A3 Landscape Date: 20.11.2023 Drawn: AU | Job 41 Victoria Road, London NW7 4SA | Drawing No. 05/1107/PLAN/153. |
|-----|---|--|----------------------------------|

FARROW SILVERTON
CHARTERED ARCHITECTS & DESIGN CONSULTANTS

6 HALE LANE MILL HILL
LONDON NW7 3NX
tel: 020-8906 8502 fax: 020-8906 8503
e-mail: office@farsil.com