



NOTE: Existing drawings based on survey by others.

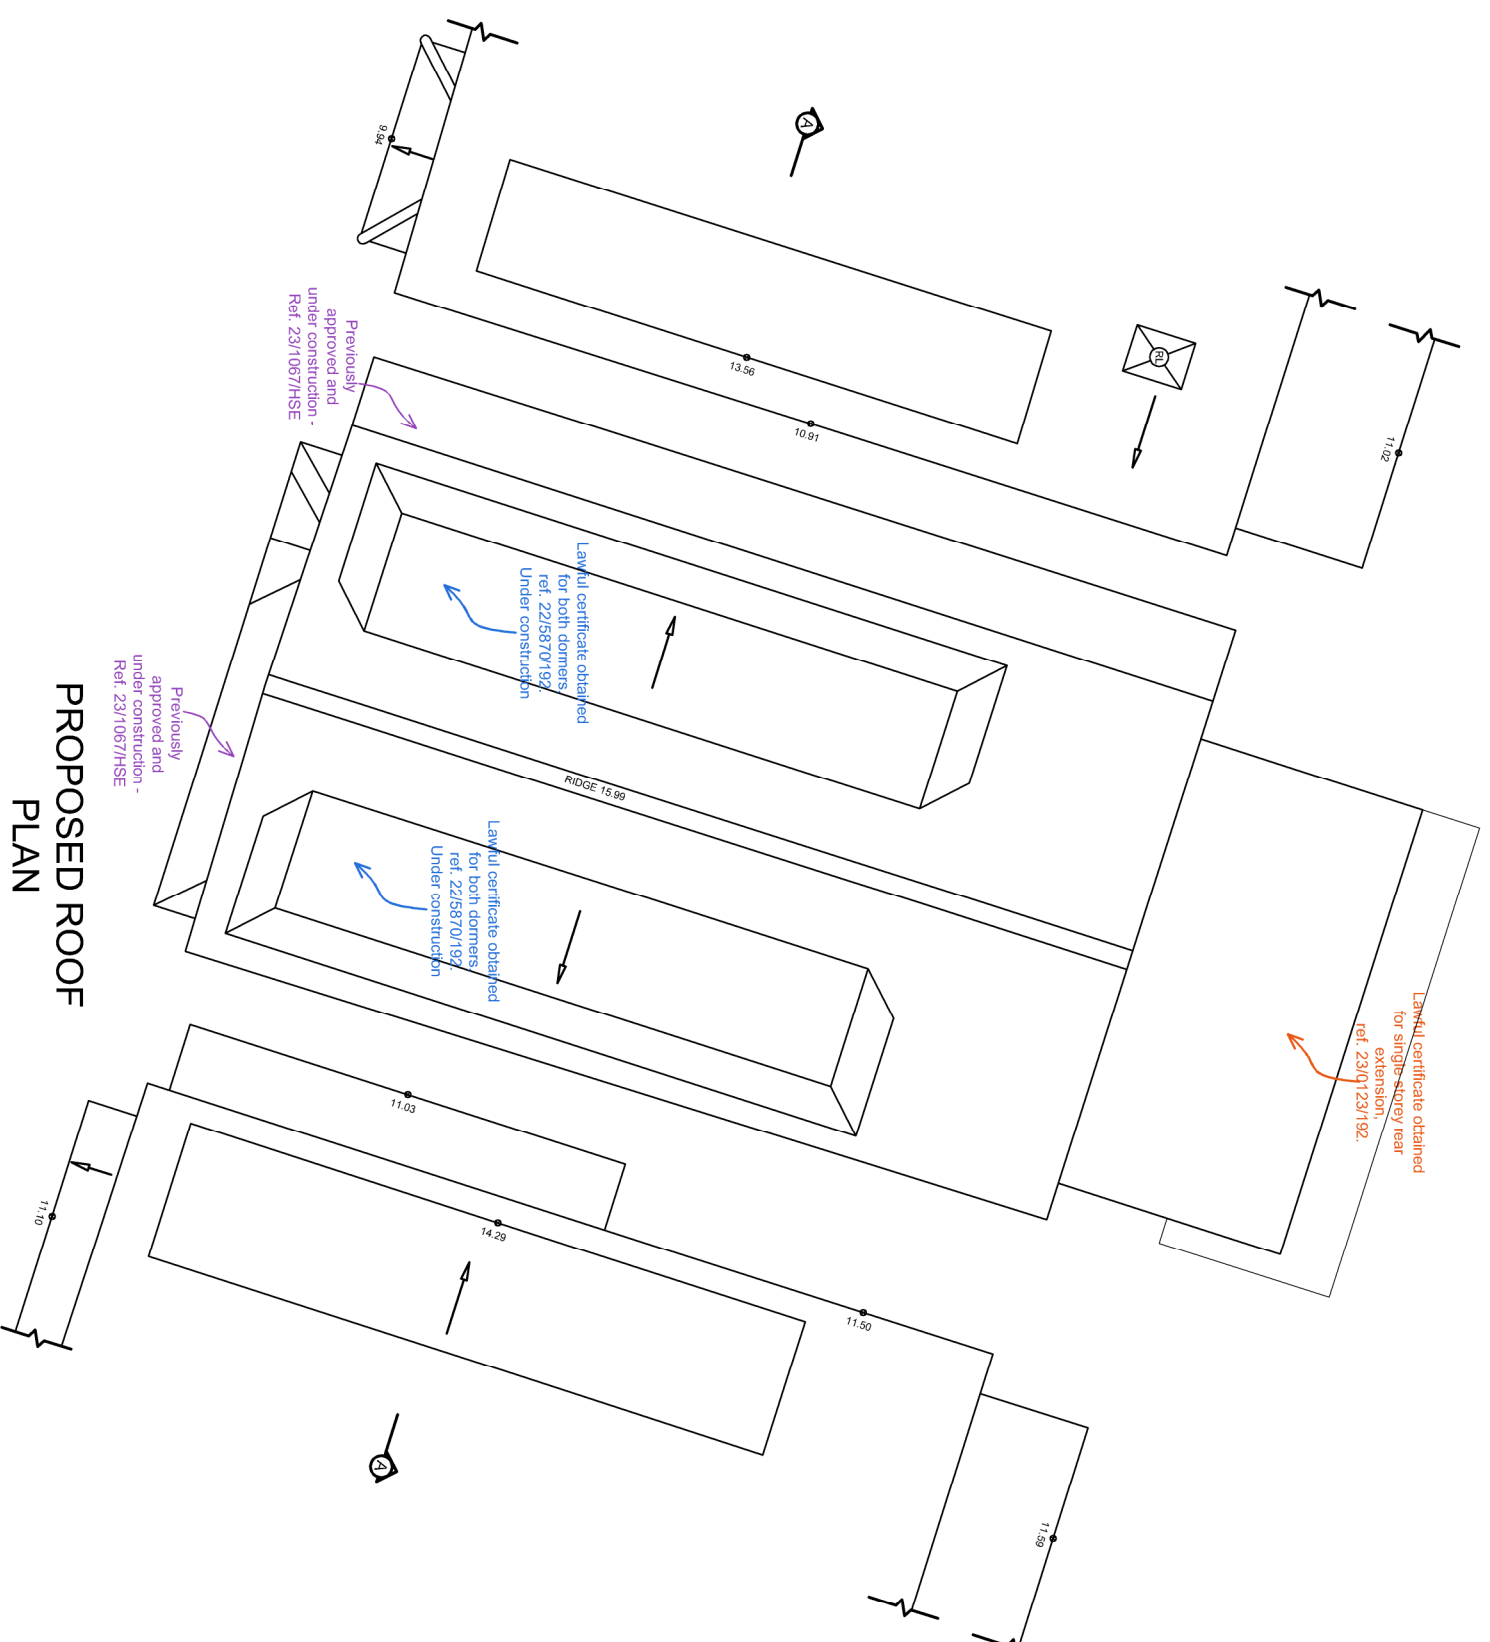

PROPOSED ROOF  
PLAN

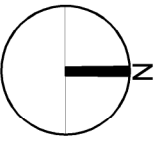

REV	Scale: 1:100 @ A3 Landscape Date: 20.11.2023 Drawn: AU	Job 41 Victoria Road, London NW7 4SA	Drawing No. 05/1107/PLAN/151.	<b>FARROW SILVERTON</b> CHARTERED ARCHITECTS & DESIGN CONSULTANTS	6 HALE LANE MILL HILL LONDON NW7 3NX tel: 020-8906 8502 fax: 020-8906 8503 e-mail: office@farsil.com
-----	---	--	----------------------------------	--	---