



NOTE: Existing drawings based on survey by others.

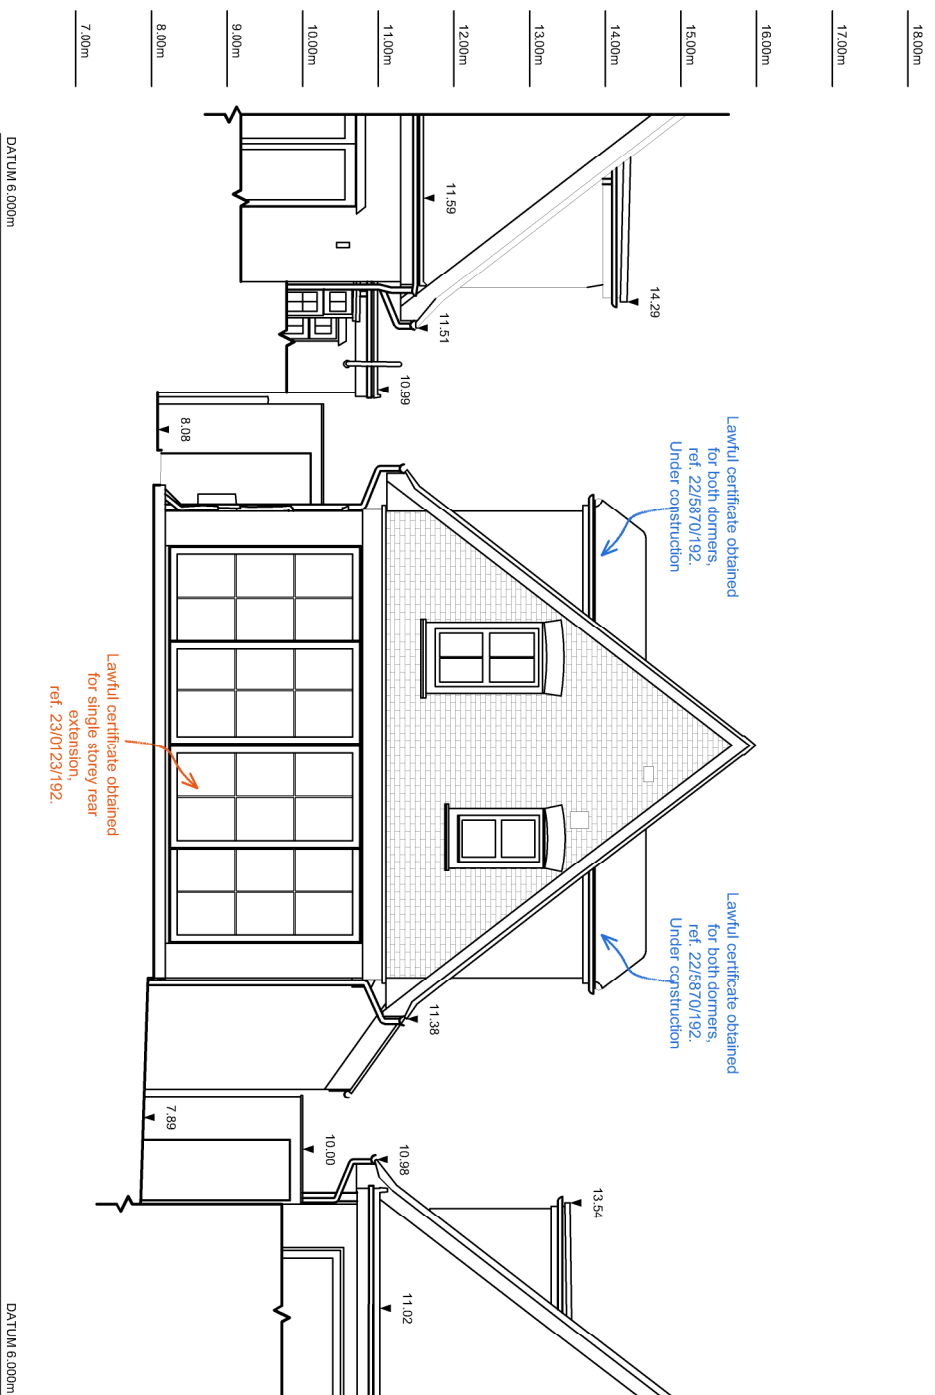

EXISTING REAR
(North) ELEVATION

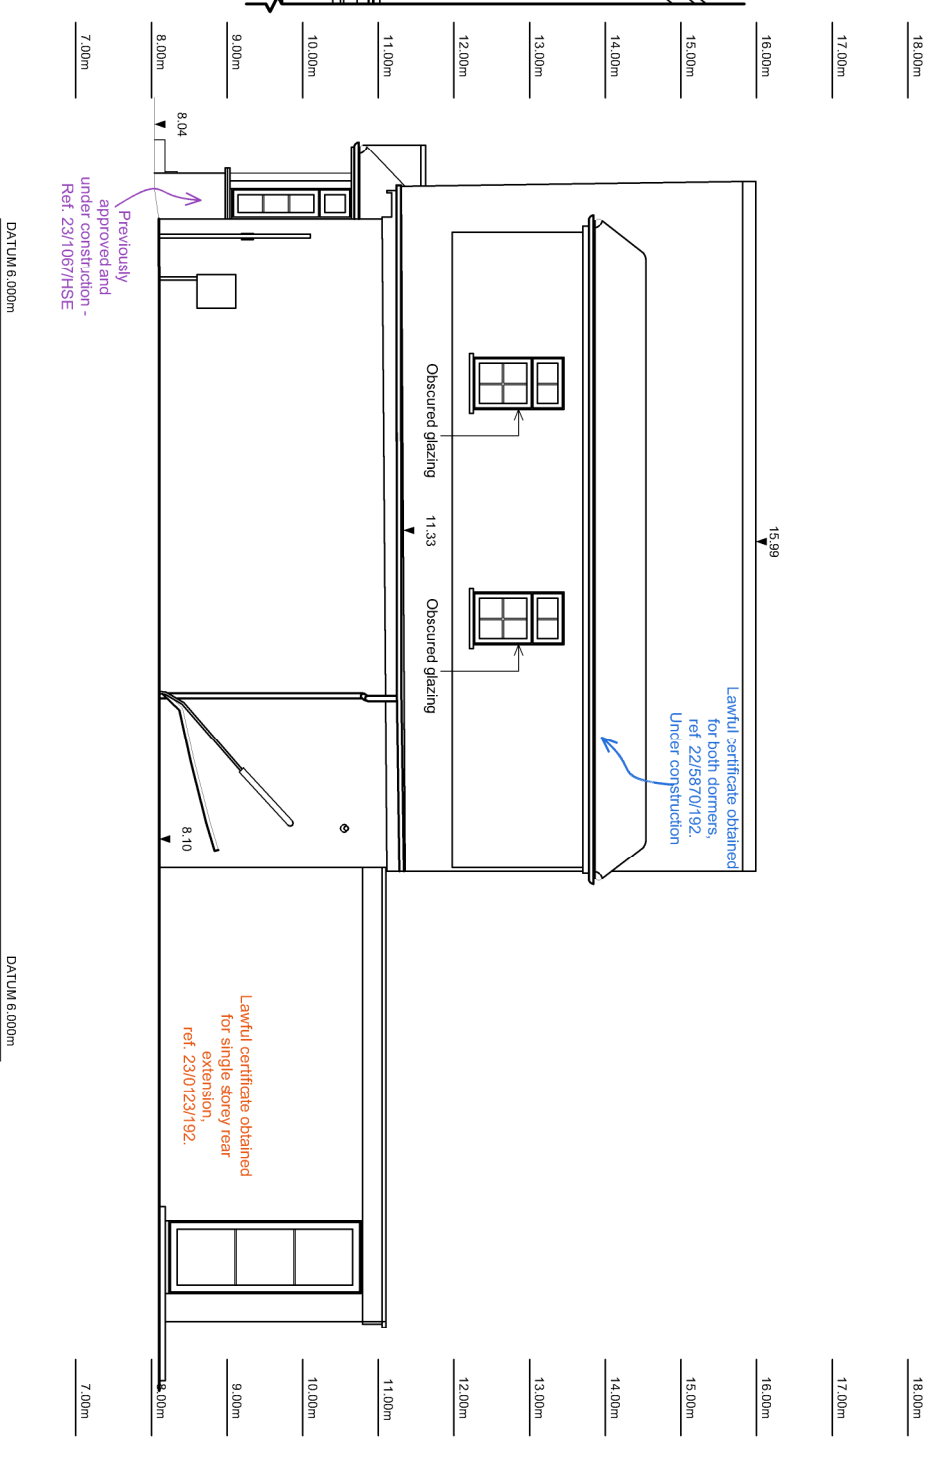

EXISTING SIDE (East)
ELEVATION



REV

Scale: 1:100 @ A3
Landscape
Date: 20.11.2023
Drawn: AU

Job
41 Victoria Road,
London NW7 4SA

Drawing No.
05/1107/PLAN/145.

FARROW SILVERTON
CHARTERED ARCHITECTS & DESIGN CONSULTANTS

6 HALE LANE MILL HILL
LONDON NW7 3NX
tel: 020-8906 8502 fax: 020-8906 8503
e-mail: office@farsil.com