
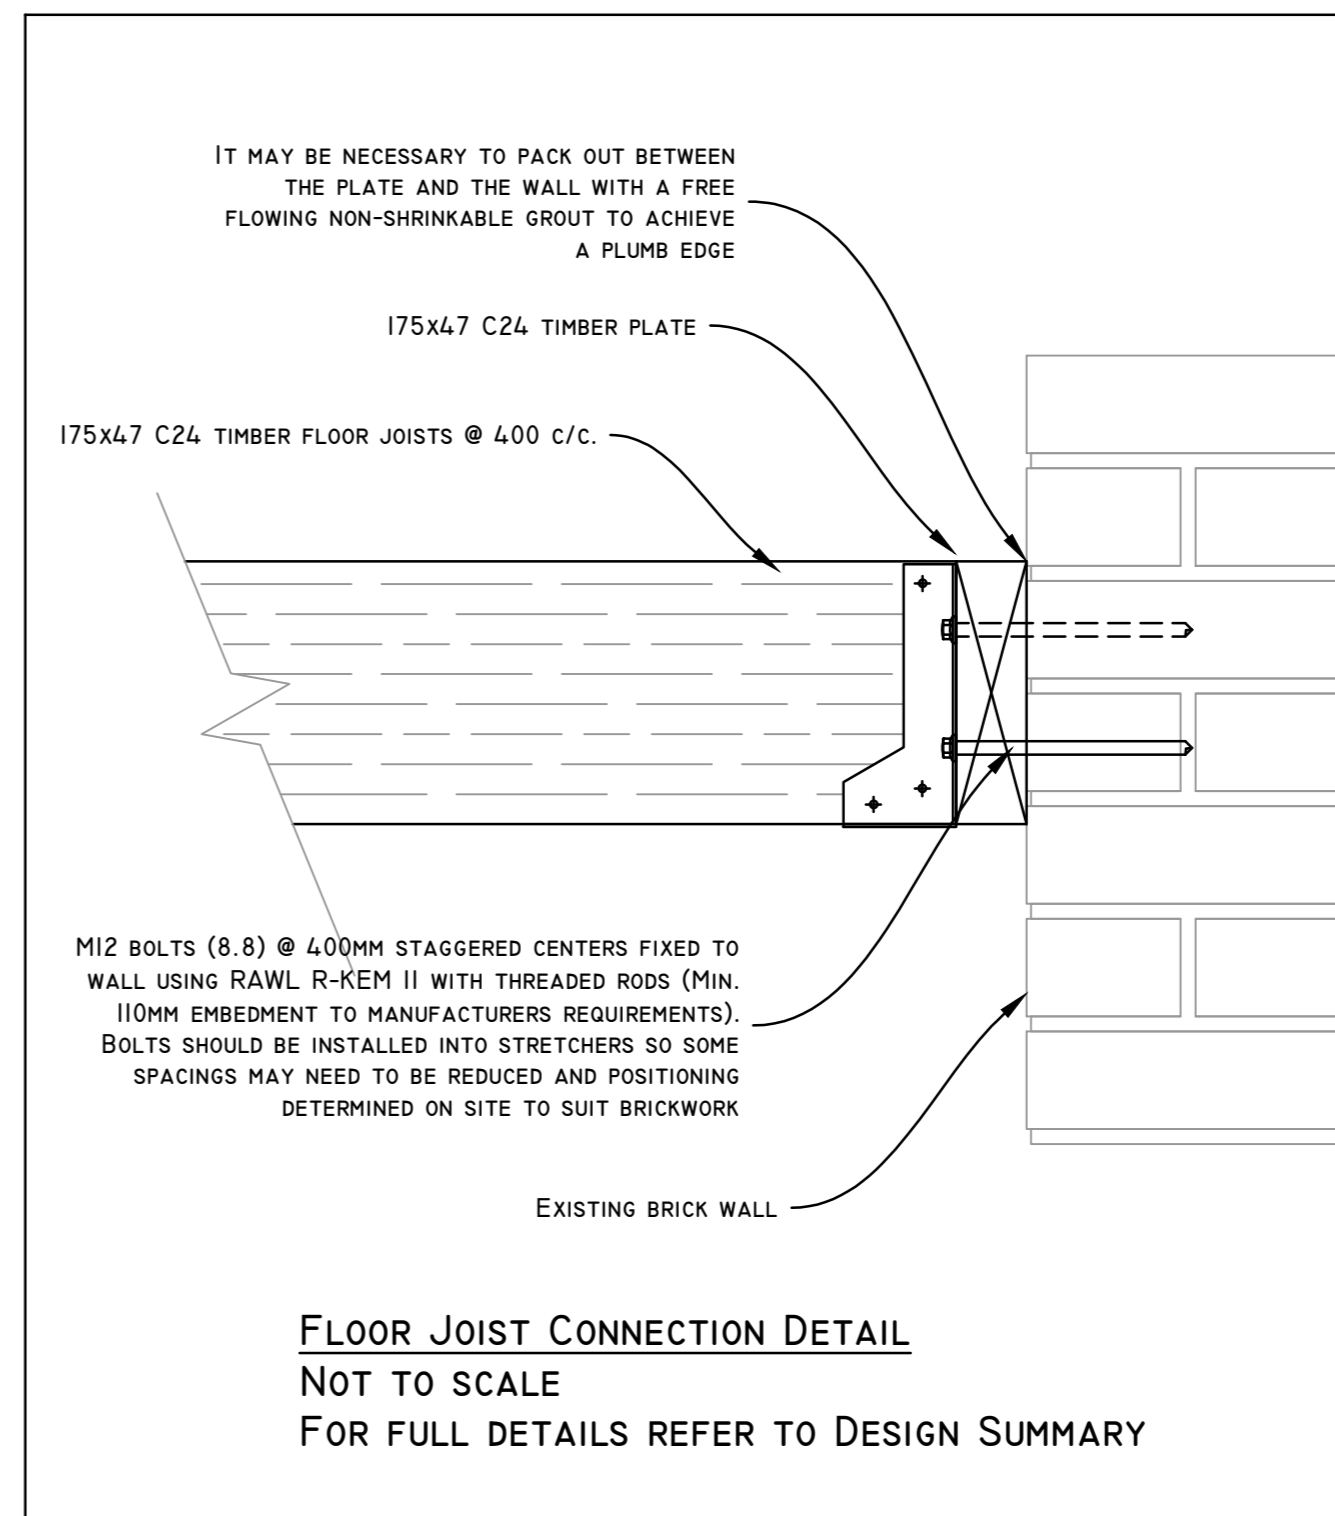


NOTES

1. SCHEMATIC STRUCTURAL ARRANGEMENT ONLY. DO NOT SCALE. USE FIGURED DIMENSIONS ONLY. LOCATIONS SHOWN ARE INDICATIVE ONLY.
2. ARCHITECT'S DETAILS TO BE FOLLOWED EXCEPT WHERE SHOWN OTHERWISE ON THIS DRAWING AND/OR SPECIFIED IN THE DESIGN STATEMENT.
3. THIS DRAWING IS TO BE READ IN CONJUNCTION WITH ALL RELEVANT ARCHITECT'S, ENGINEER'S AND SPECIALIST'S DRAWINGS AND THEIR RESPECTIVE SPECIFICATIONS.
4. ALL WORK TO COMPLY WITH THE RELEVANT BRITISH STANDARDS, CODES OF PRACTICE AND THE BUILDING REGULATIONS.
5. ANY DISCREPANCIES BETWEEN ALL WORKING DRAWINGS, SPECIFICATIONS AND SCHEDULES OF ALL DISCIPLINES TO BE IMMEDIATELY NOTIFIED TO EPS DESIGN FOR CLARIFICATION/CORRECTION PRIOR TO CONSTRUCTION OF RELEVANT STRUCTURE.
6. FOR FULL STRUCTURAL DETAILS AND REQUIREMENTS REFER TO THE DESIGN STATEMENT.

LEGEND

SPAN OF COMMON FLOOR JOISTS (FJ),
 CEILING JOISTS (CJ), FLAT ROOF JOISTS (FRJ) & RAFTERS (R)

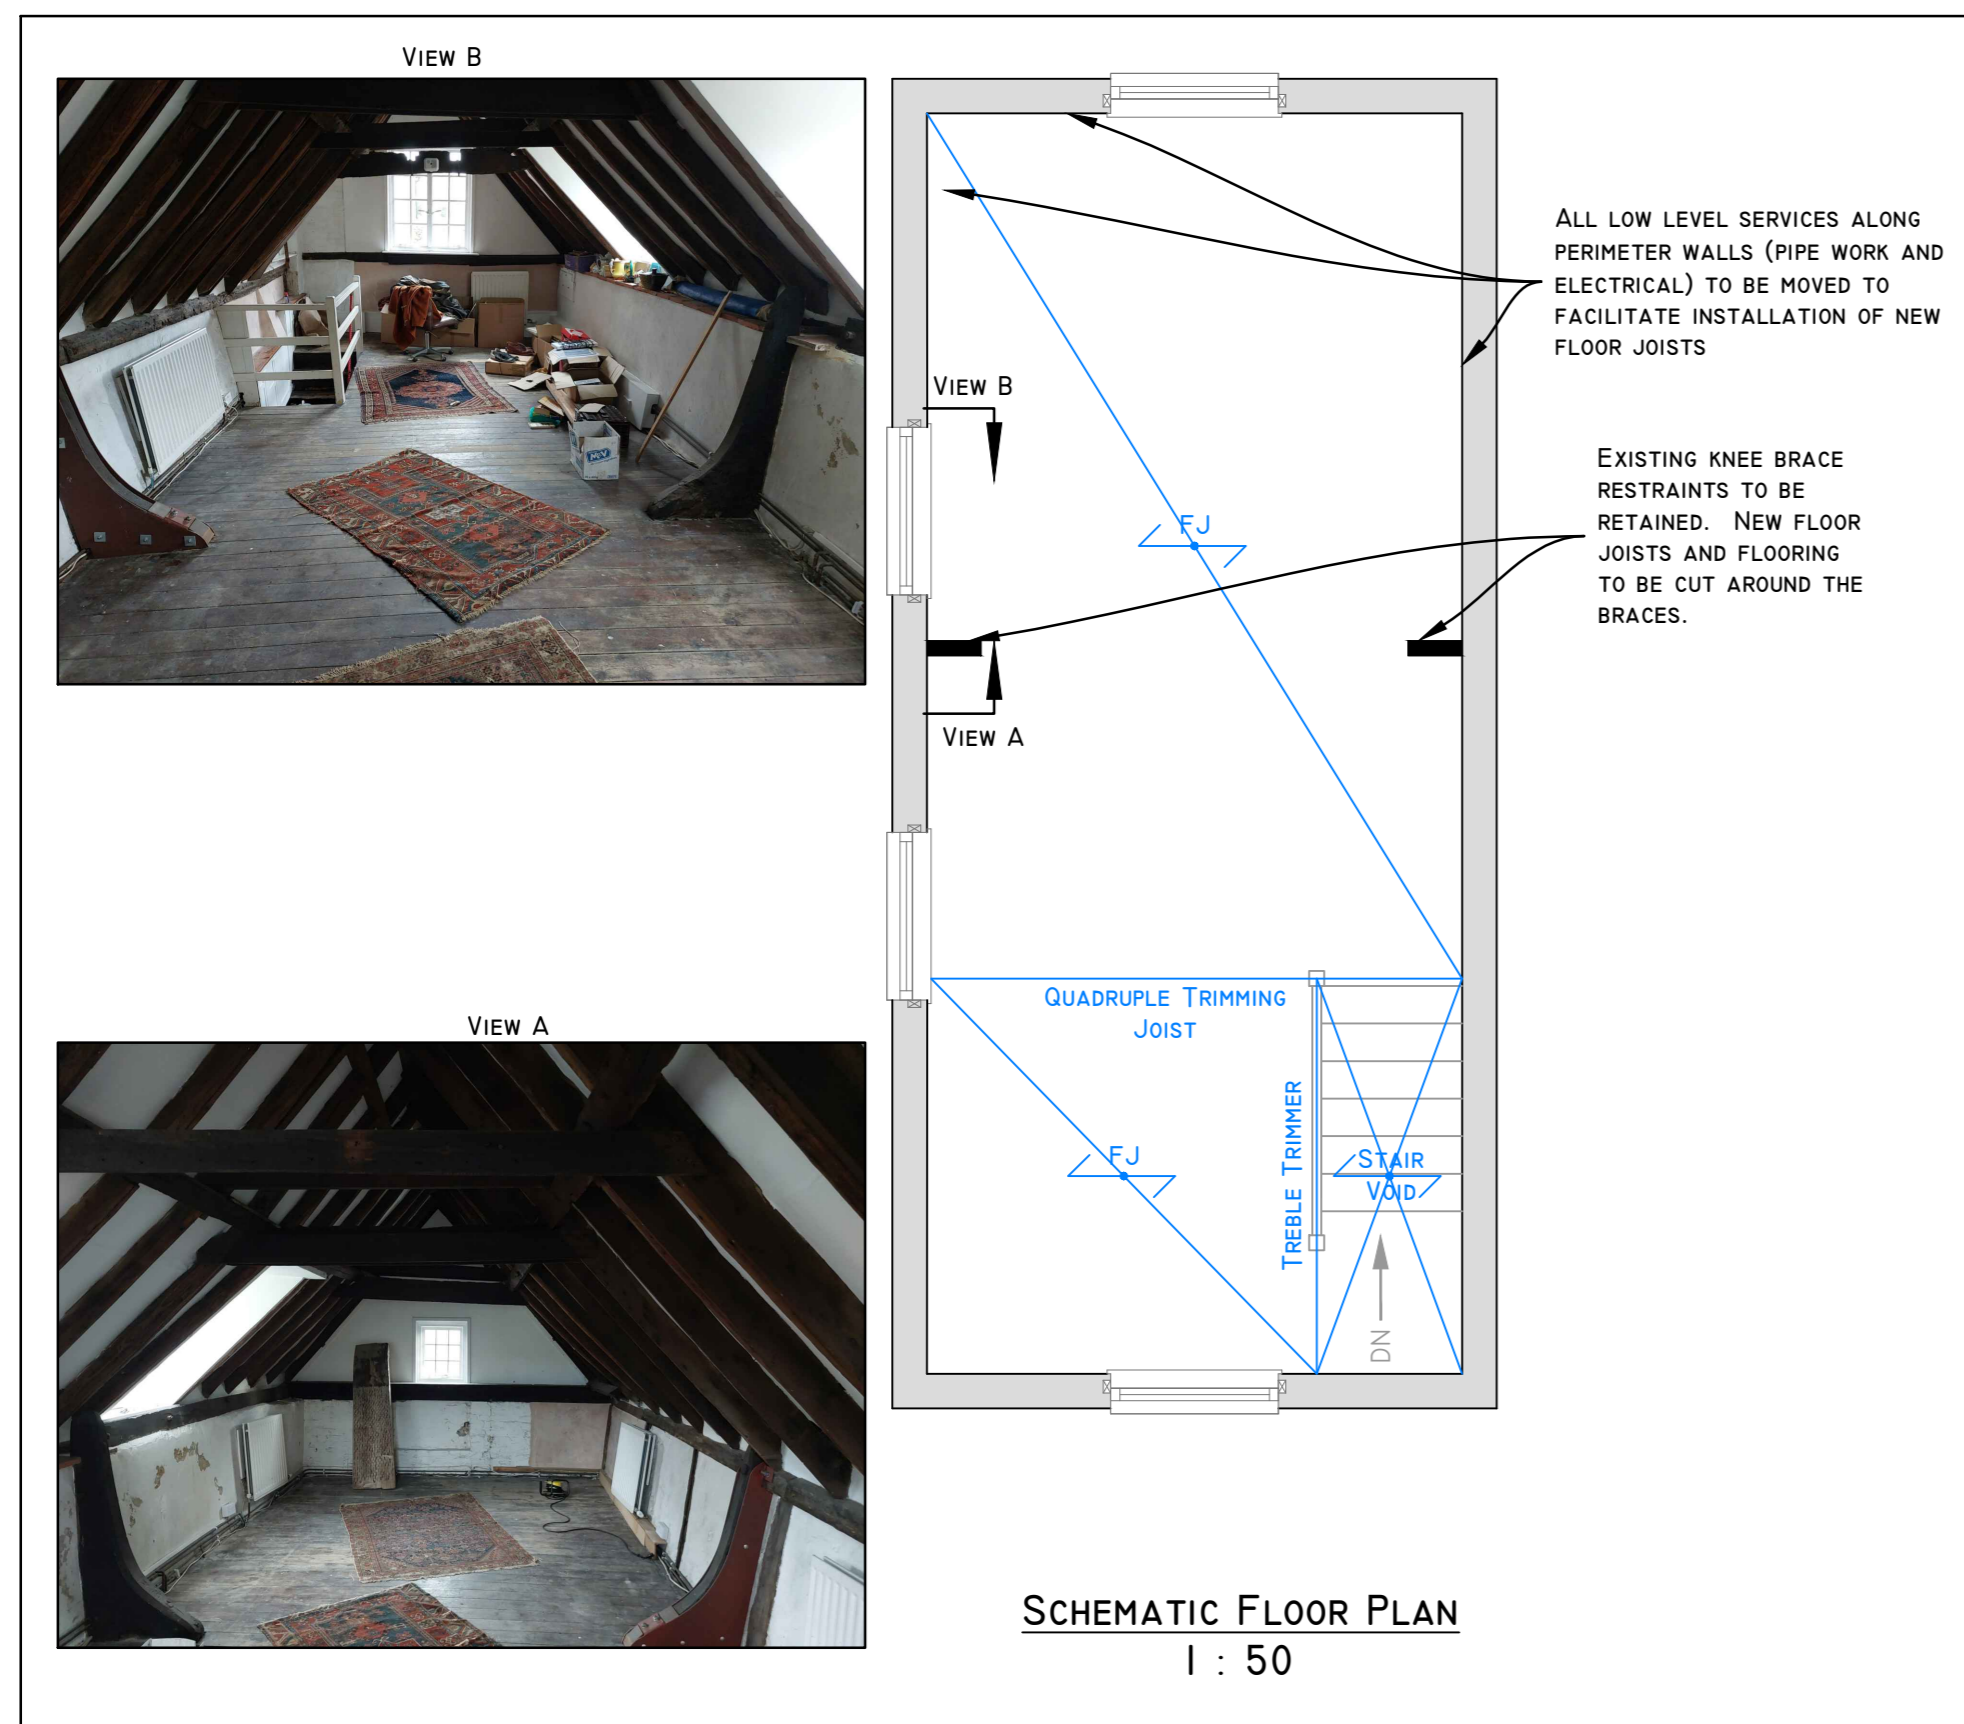

Project
**59 STRAND STREET
 SANDWICH
 FLOOR STRENGTHENING**

Drawing
STRUCTURAL DETAILS

Client
POPPY SINGER

EPS Design Ltd, www.epsdesign.co.uk
 Consulting Civil & Structural Engineers
 E: contact@epsdesign.co.uk T: 01233 224986

Scale: AS SHOWN PRINT DRAWING AT A2

Drawn: MD Checked: GH Date: NOVEMBER 2023

Drawing No: **J127-1** Rev: **PI**