



Air source heat pump installation at 2 Grant Close

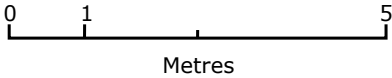

Scale 1:100 @ A4

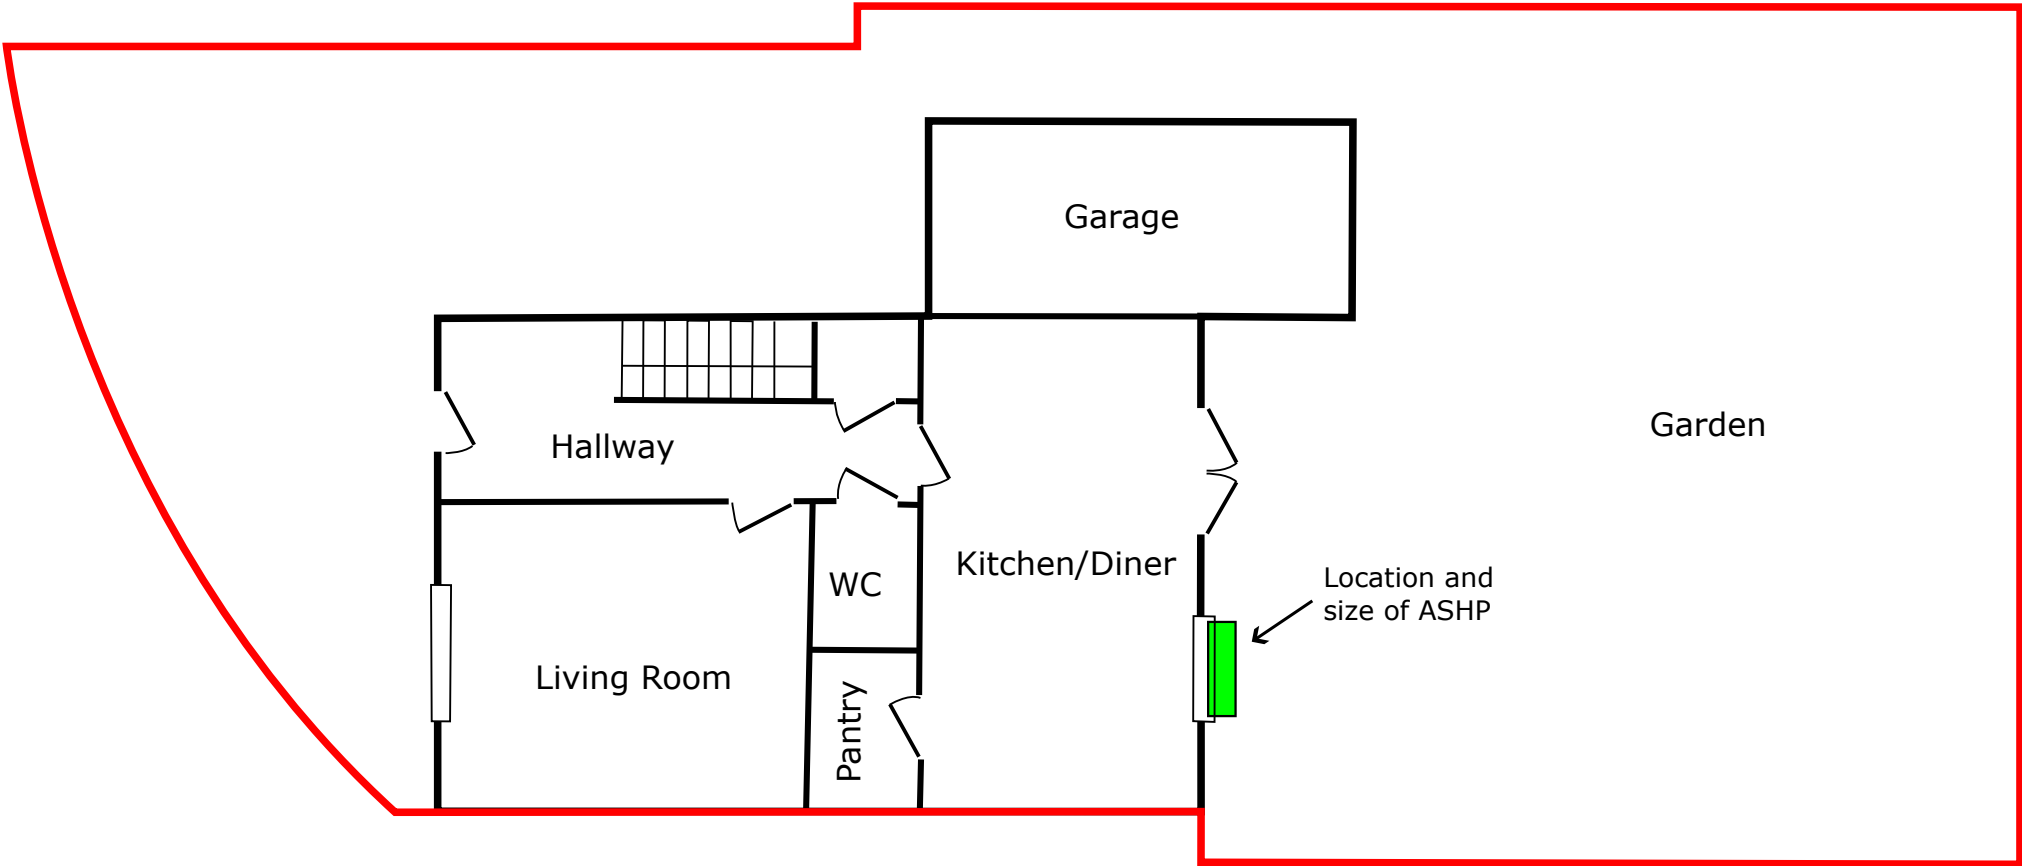