


All dimensions to be checked on site by contractor prior to preparation of shop drawings and commencement of work on site.

Do not scale from this drawing.

This drawing and the copyrights and patents herein are the property of Apex Architecture and may not be used or reproduced without consent.


This drawing is to be read in conjunction with all relevant consultant's drawings/documents and any discrepancies or variations are to be notified to Apex Architecture before the affected work commences.

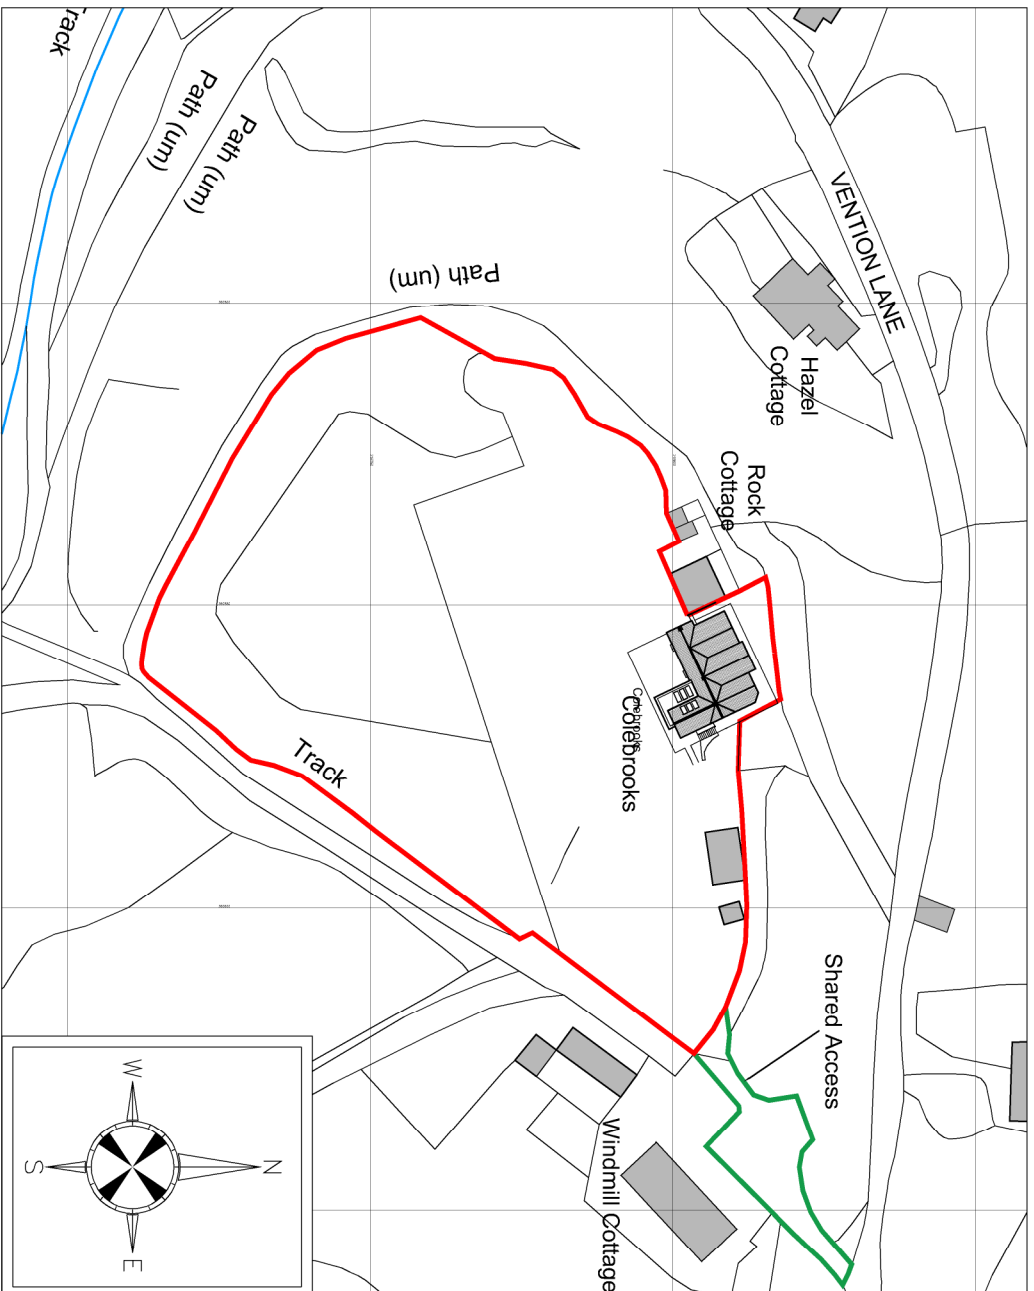

Ordnance Survey, (c) Crown Copyright 2023. All rights reserved. Licence number 100022432

## Proposed Location Plan

Scale 1:1250

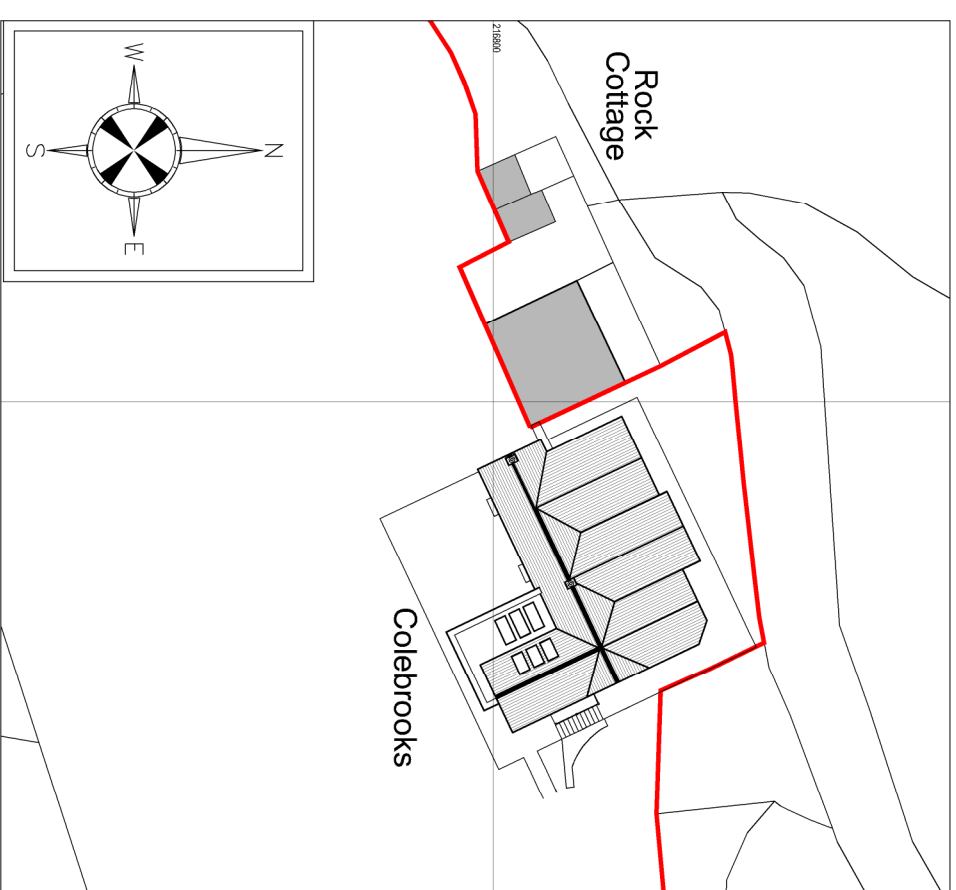

## Proposed Block Plan

Scale 1:500

Revision	Date	Description	Drawn by	Checked by
A	08.11.2023	Scheme revisions	SC	



Oak House, Aylburton, Gloucestershire, GL15 6ST 01594 516151  
 W/astone Business Park, Monmouth, NP25 3SR 01600 800101  
 The Site, 24 Chosen View Rd, Cheltenham, GL51 9LT 01242 650 980

Client: Mr & Mrs Richardson

Project: Colebrooks,

The Moorwood, Lydbrook,

Glos. GL17 9SU

Title: Proposed Location and Block Plan

Job No.	Drawing No.	Revision
AA742cb	202	A
Scale	Issue	Date
@ A3	Planning	March 2023

www.apexarchitecture.co.uk enquiry@apexarchitecture.co.uk