


All dimensions to be checked on site by contractor prior to preparation of shop drawings and commencement of work on site.

Do not scale from this drawing.


This drawing and the copyrights and patents therein are the property of Apex Architecture and may not be used or reproduced without consent.

This drawing is to be read in conjunction with all relevant consultant's drawings/documents and any discrepancies or variations are to be notified to Apex Architecture before the affected work commences.

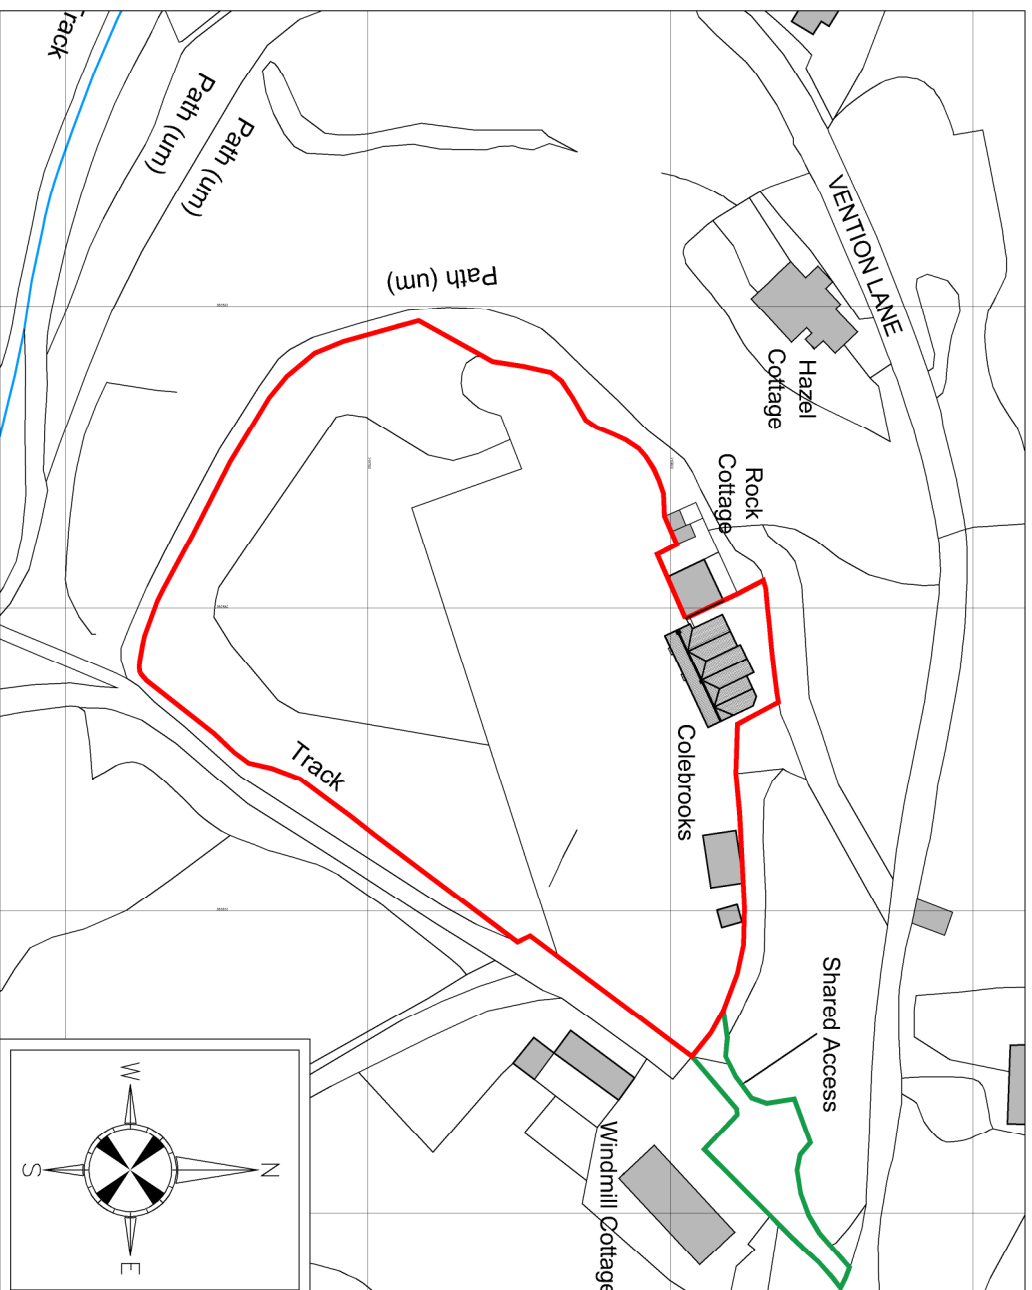

Existing Location Plan

Scale 1:1250

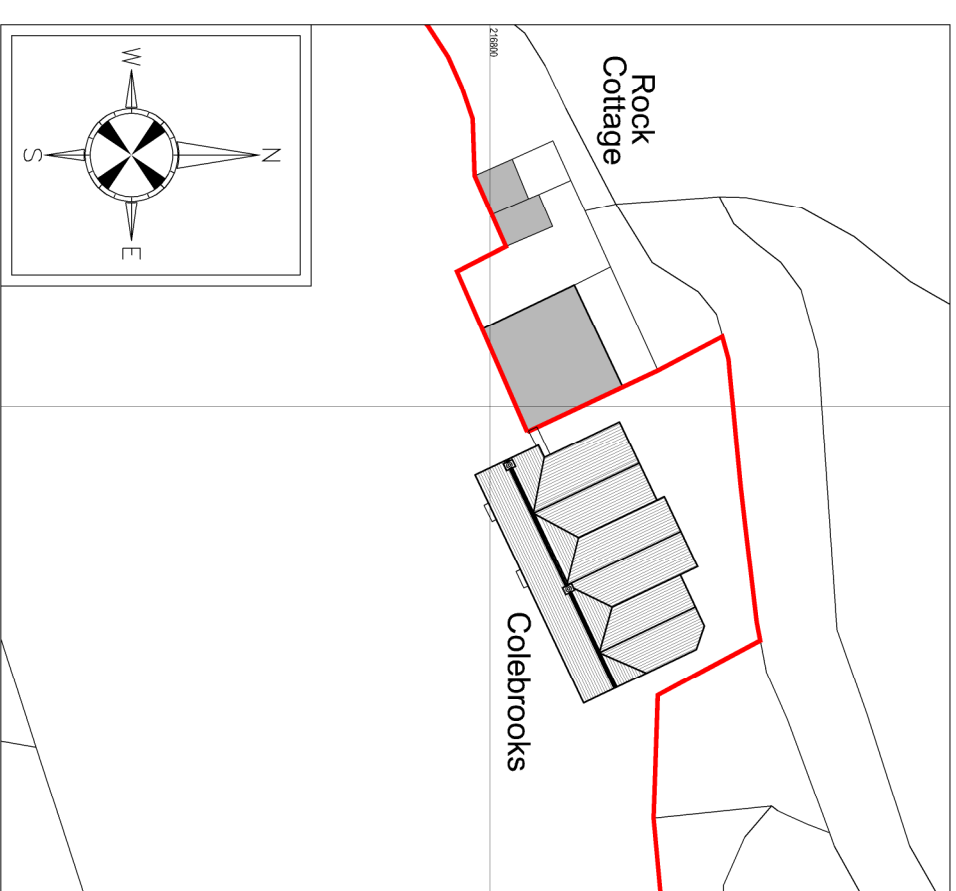

Existing Block Plan

Scale 1:500



Oak House, Aylburton, Gloucestershire, GL15 6ST 01594 516161
W/astone Business Park, Monmouth, NP25 3SR 01600 800101
The Site, 24 Chosen View Rd, Cheltenham, GL51 9LT 01242 650 980

Client: Mr & Mrs Richardson

Project: Colebrooks,

The Moorwood, Lydbrook,

Glos. GL17 9SU

Title: Existing Location and Block Plan

Job No.	Drawing No.	Revision
AA742cb	101	N/A
Scale	Issue	Date
@ A3	Planning	March 2023

www.apexarchitecture.co.uk enquiry@apexarchitecture.co.uk