







01. EAST BAR
(EXISTING)

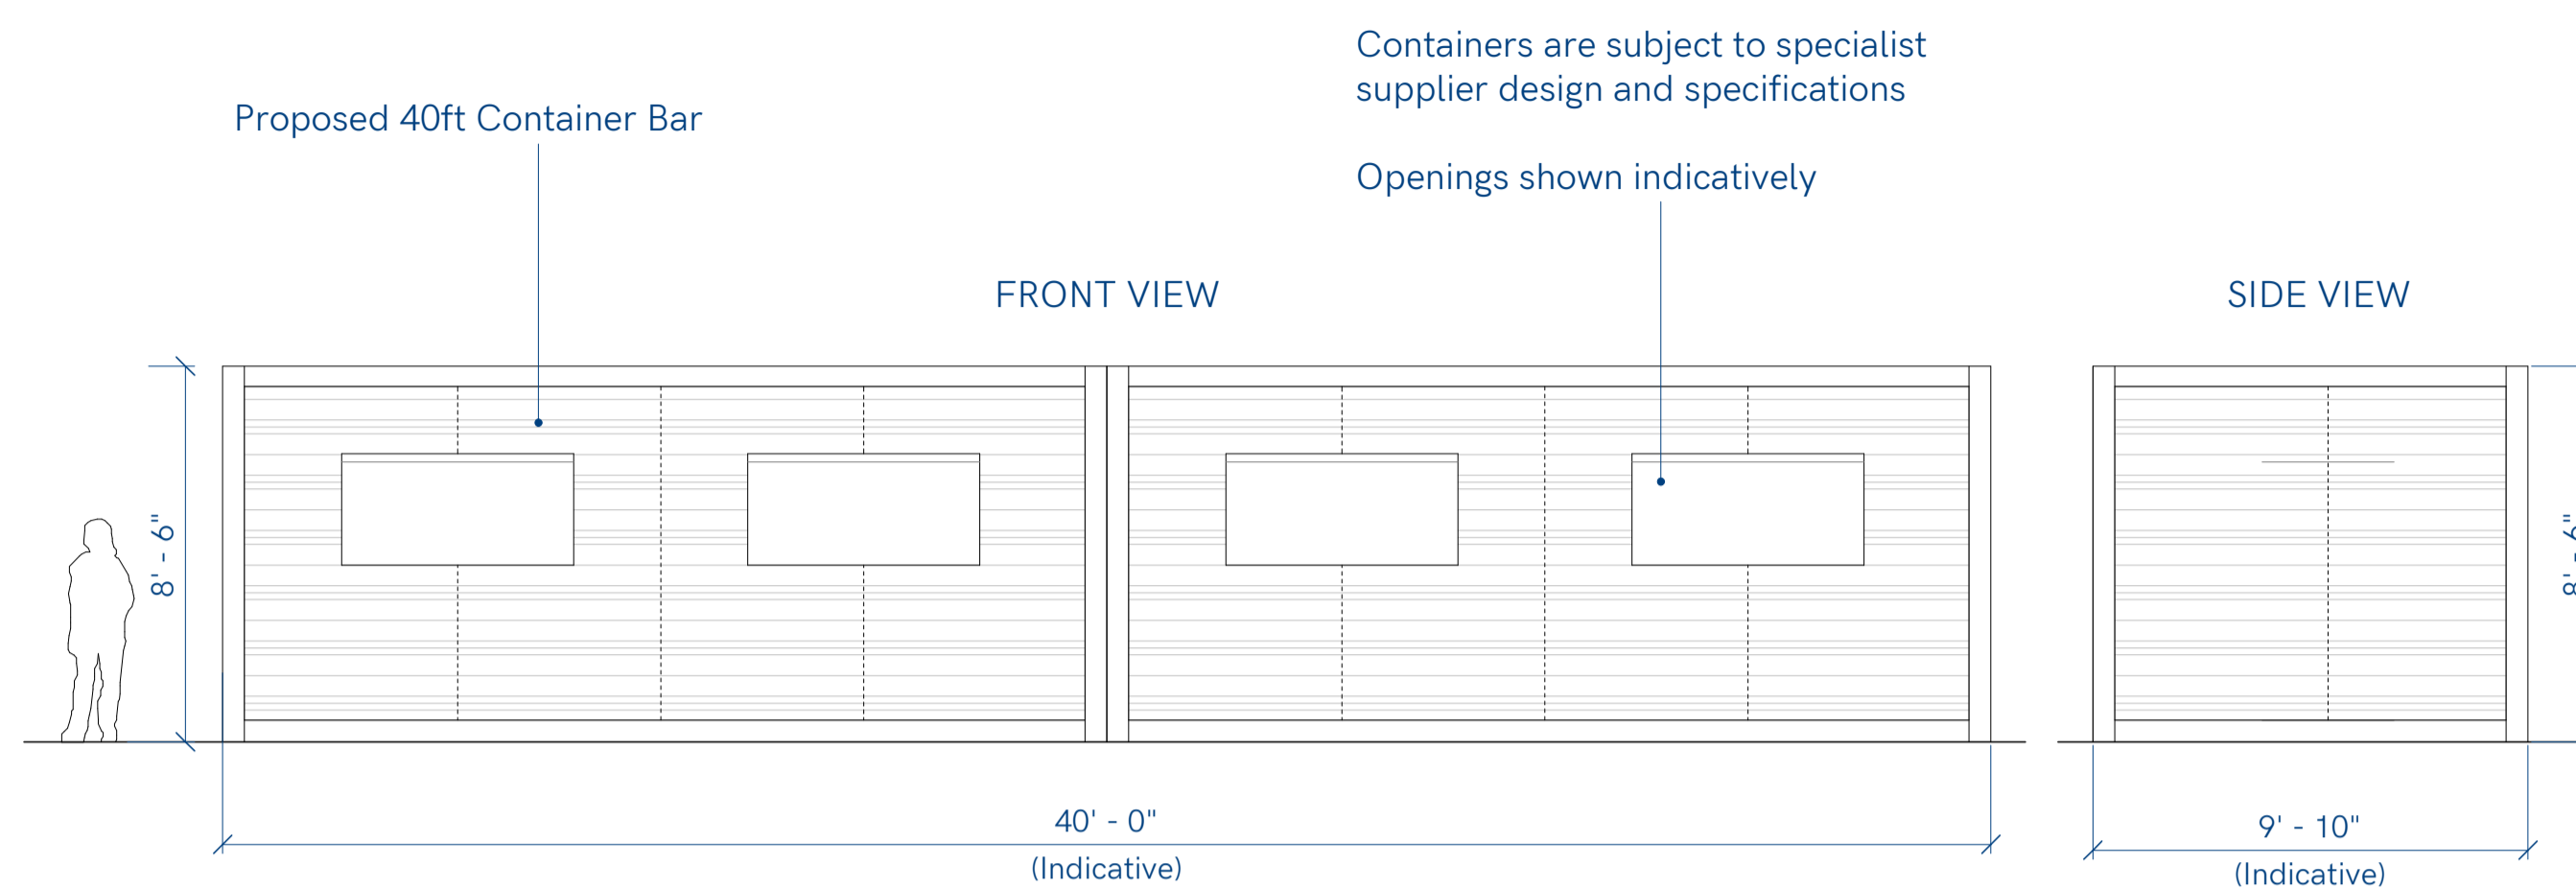

04. 40ft CONTAINER BAR
(PROPOSED)

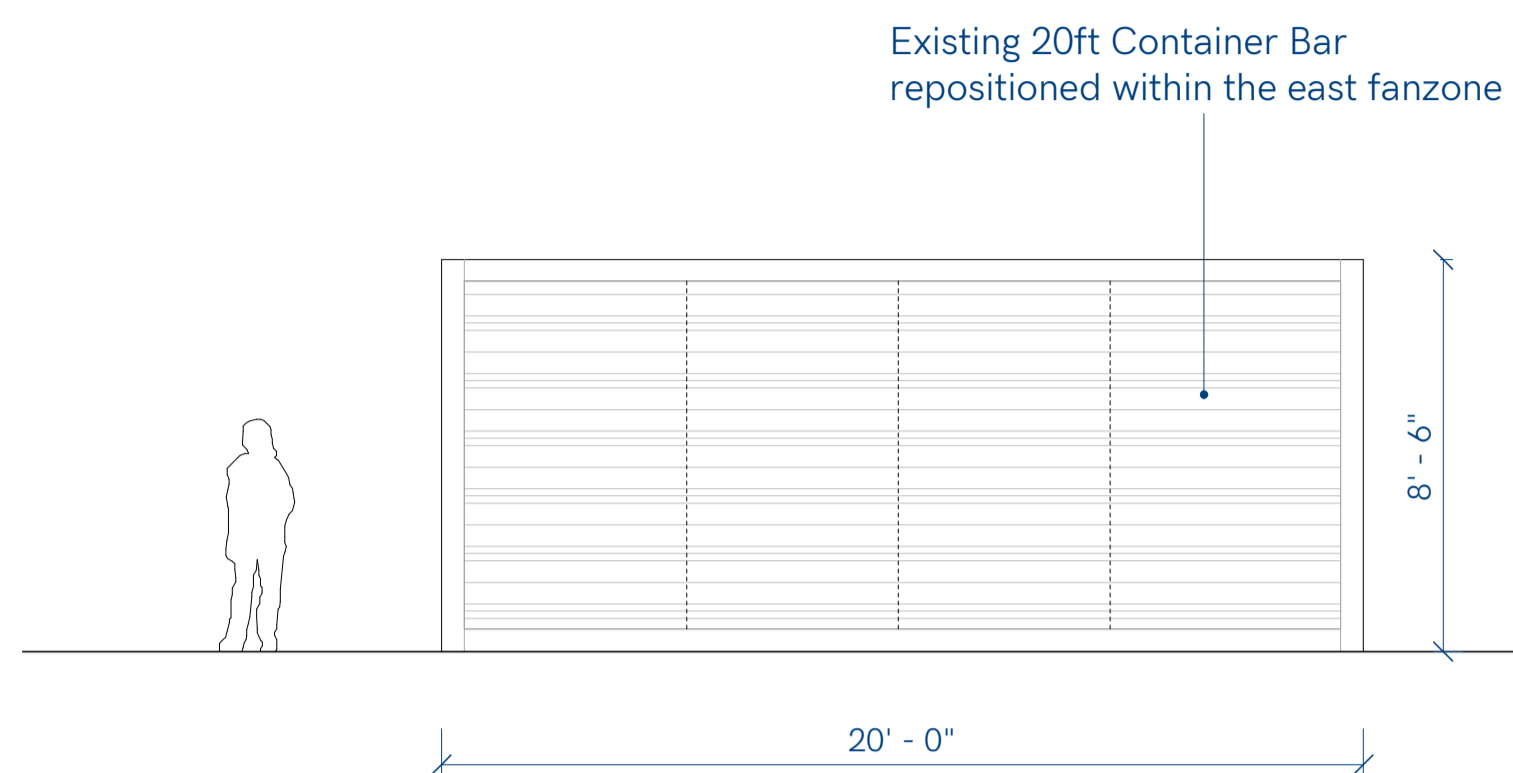


02. WEST BAR
(EXISTING)

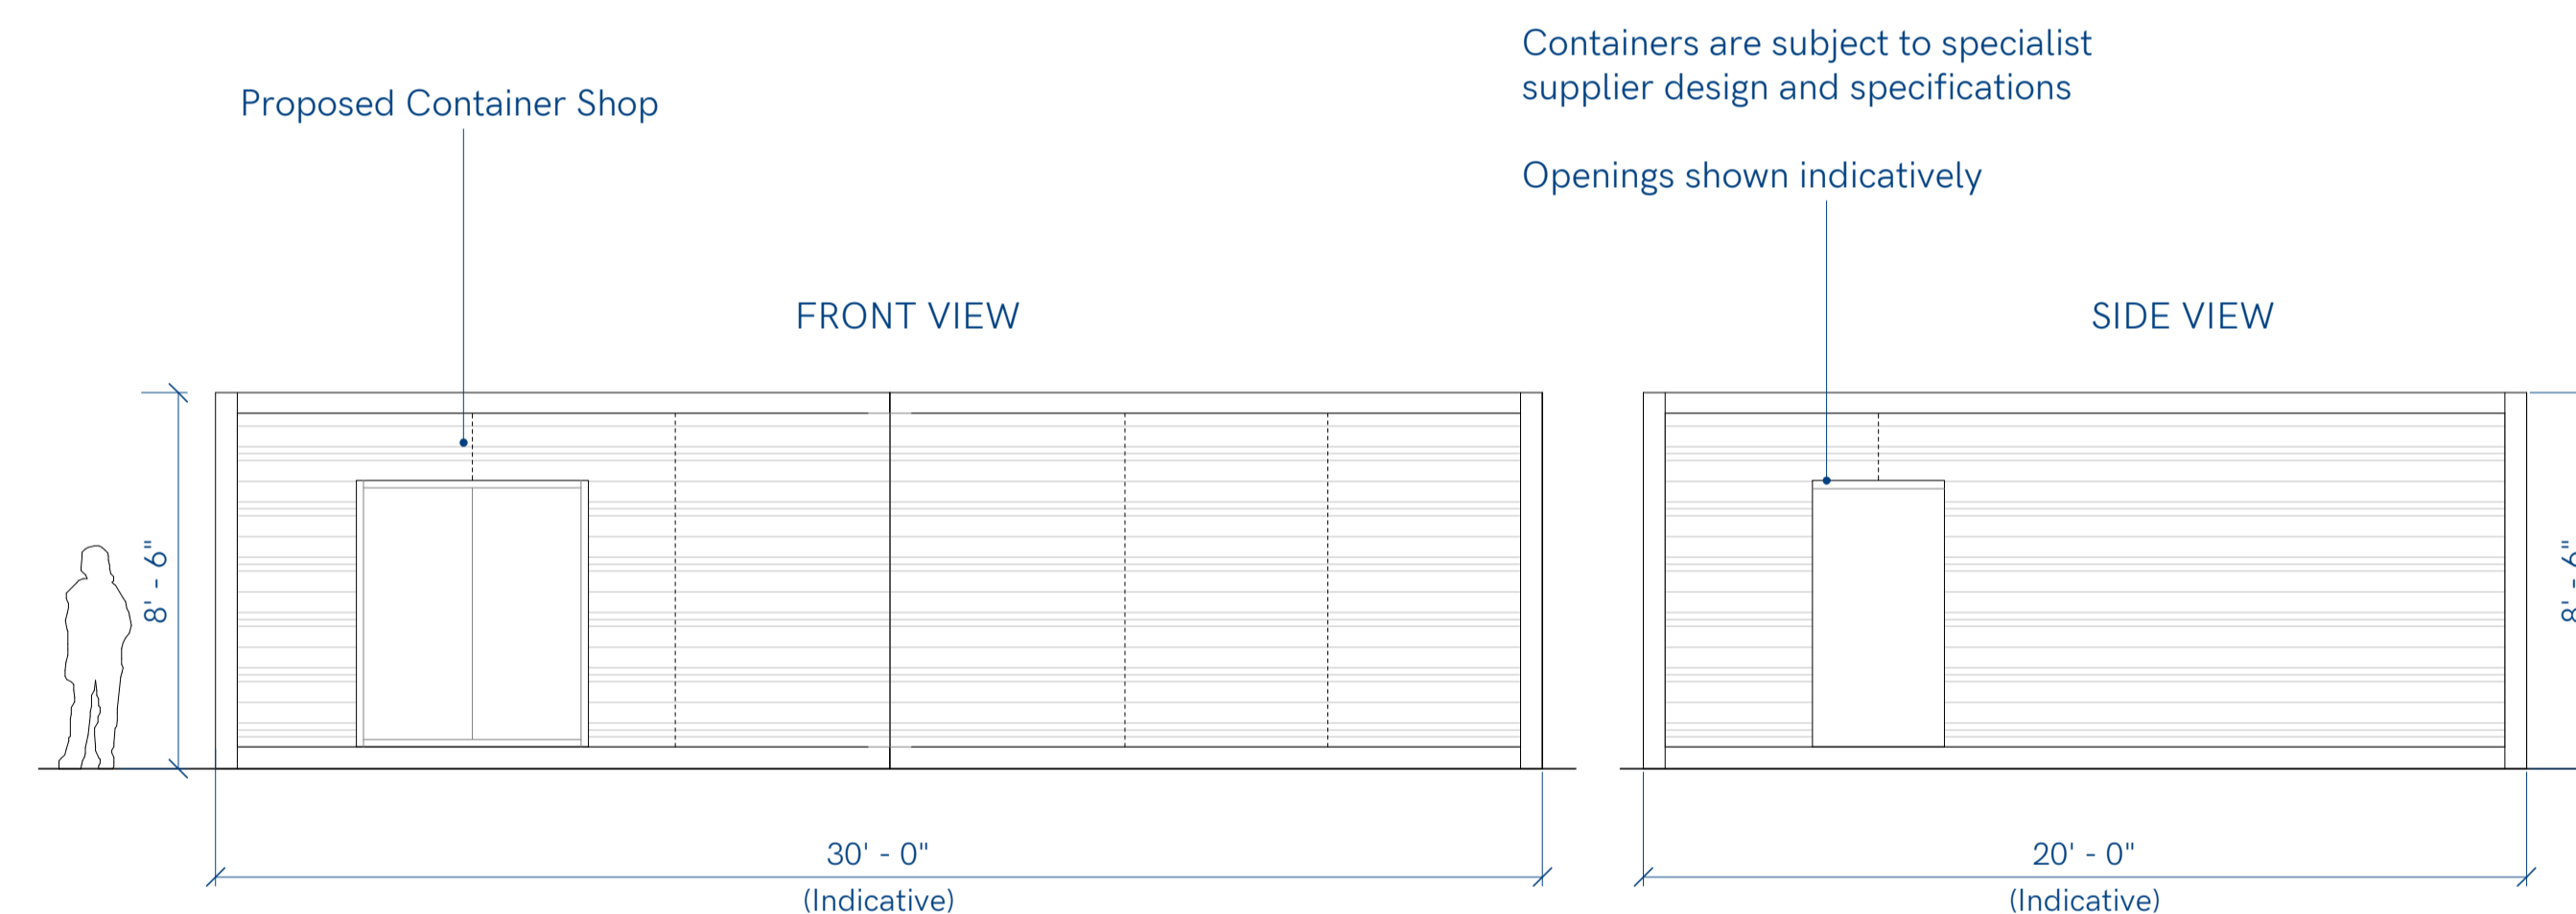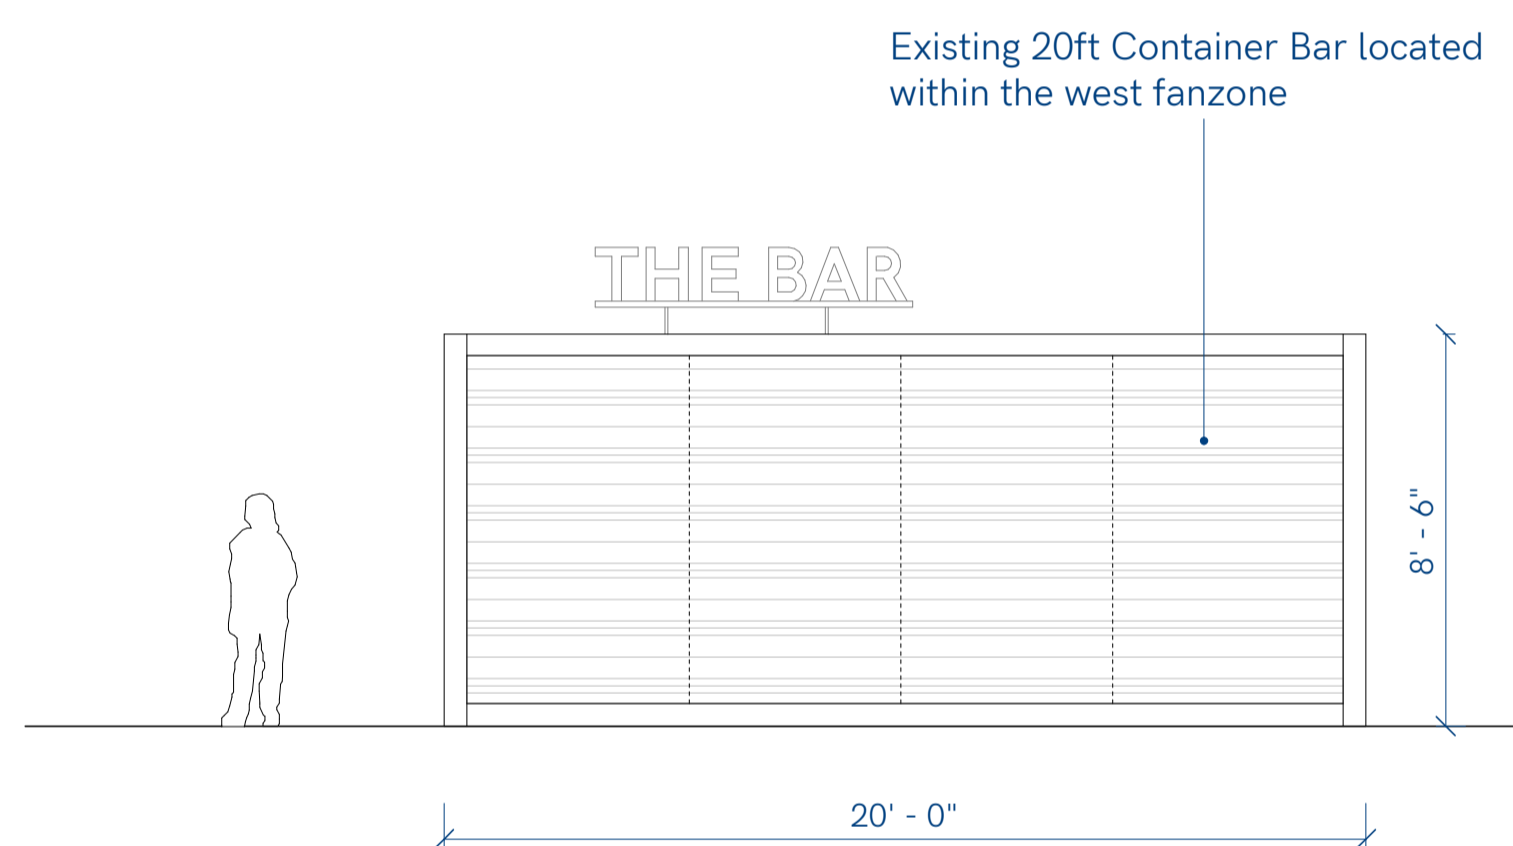

05. CONTAINER SHOP
(PROPOSED)



03. FENCE
(EXISTING)

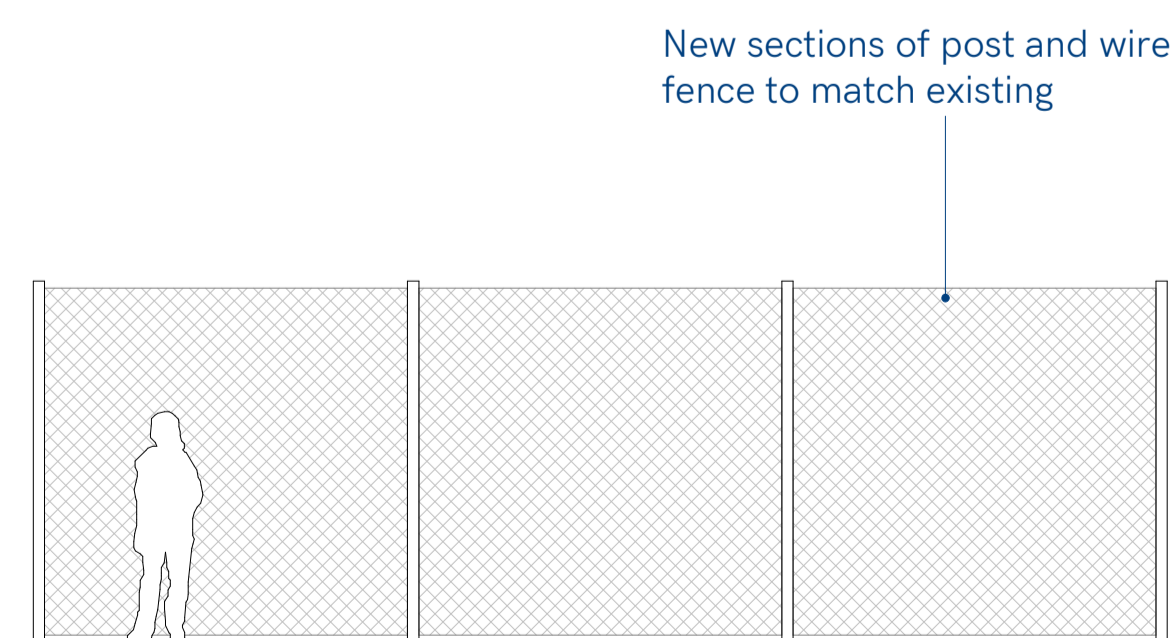

Notes
Copyright and not to be reproduced without the consent of Holmes Miller Holmes Miller accepts responsibility for this document only to the commissioning Party and not to any other. Holmes Miller does not accept liability for accuracy or veracity of survey information provided by others and horizontal dimensions and levels provided by Holmes Miller and based on survey information provided by others must be verified on site. DO NOT SCALE: Use figured dimensions only

Note:
(Please refer to sheets:
5175-HML-ZZ-ZZ-D A-10103
and
5175-HML-ZZ-ZZ-D A-10102)

