


20 metres



A2

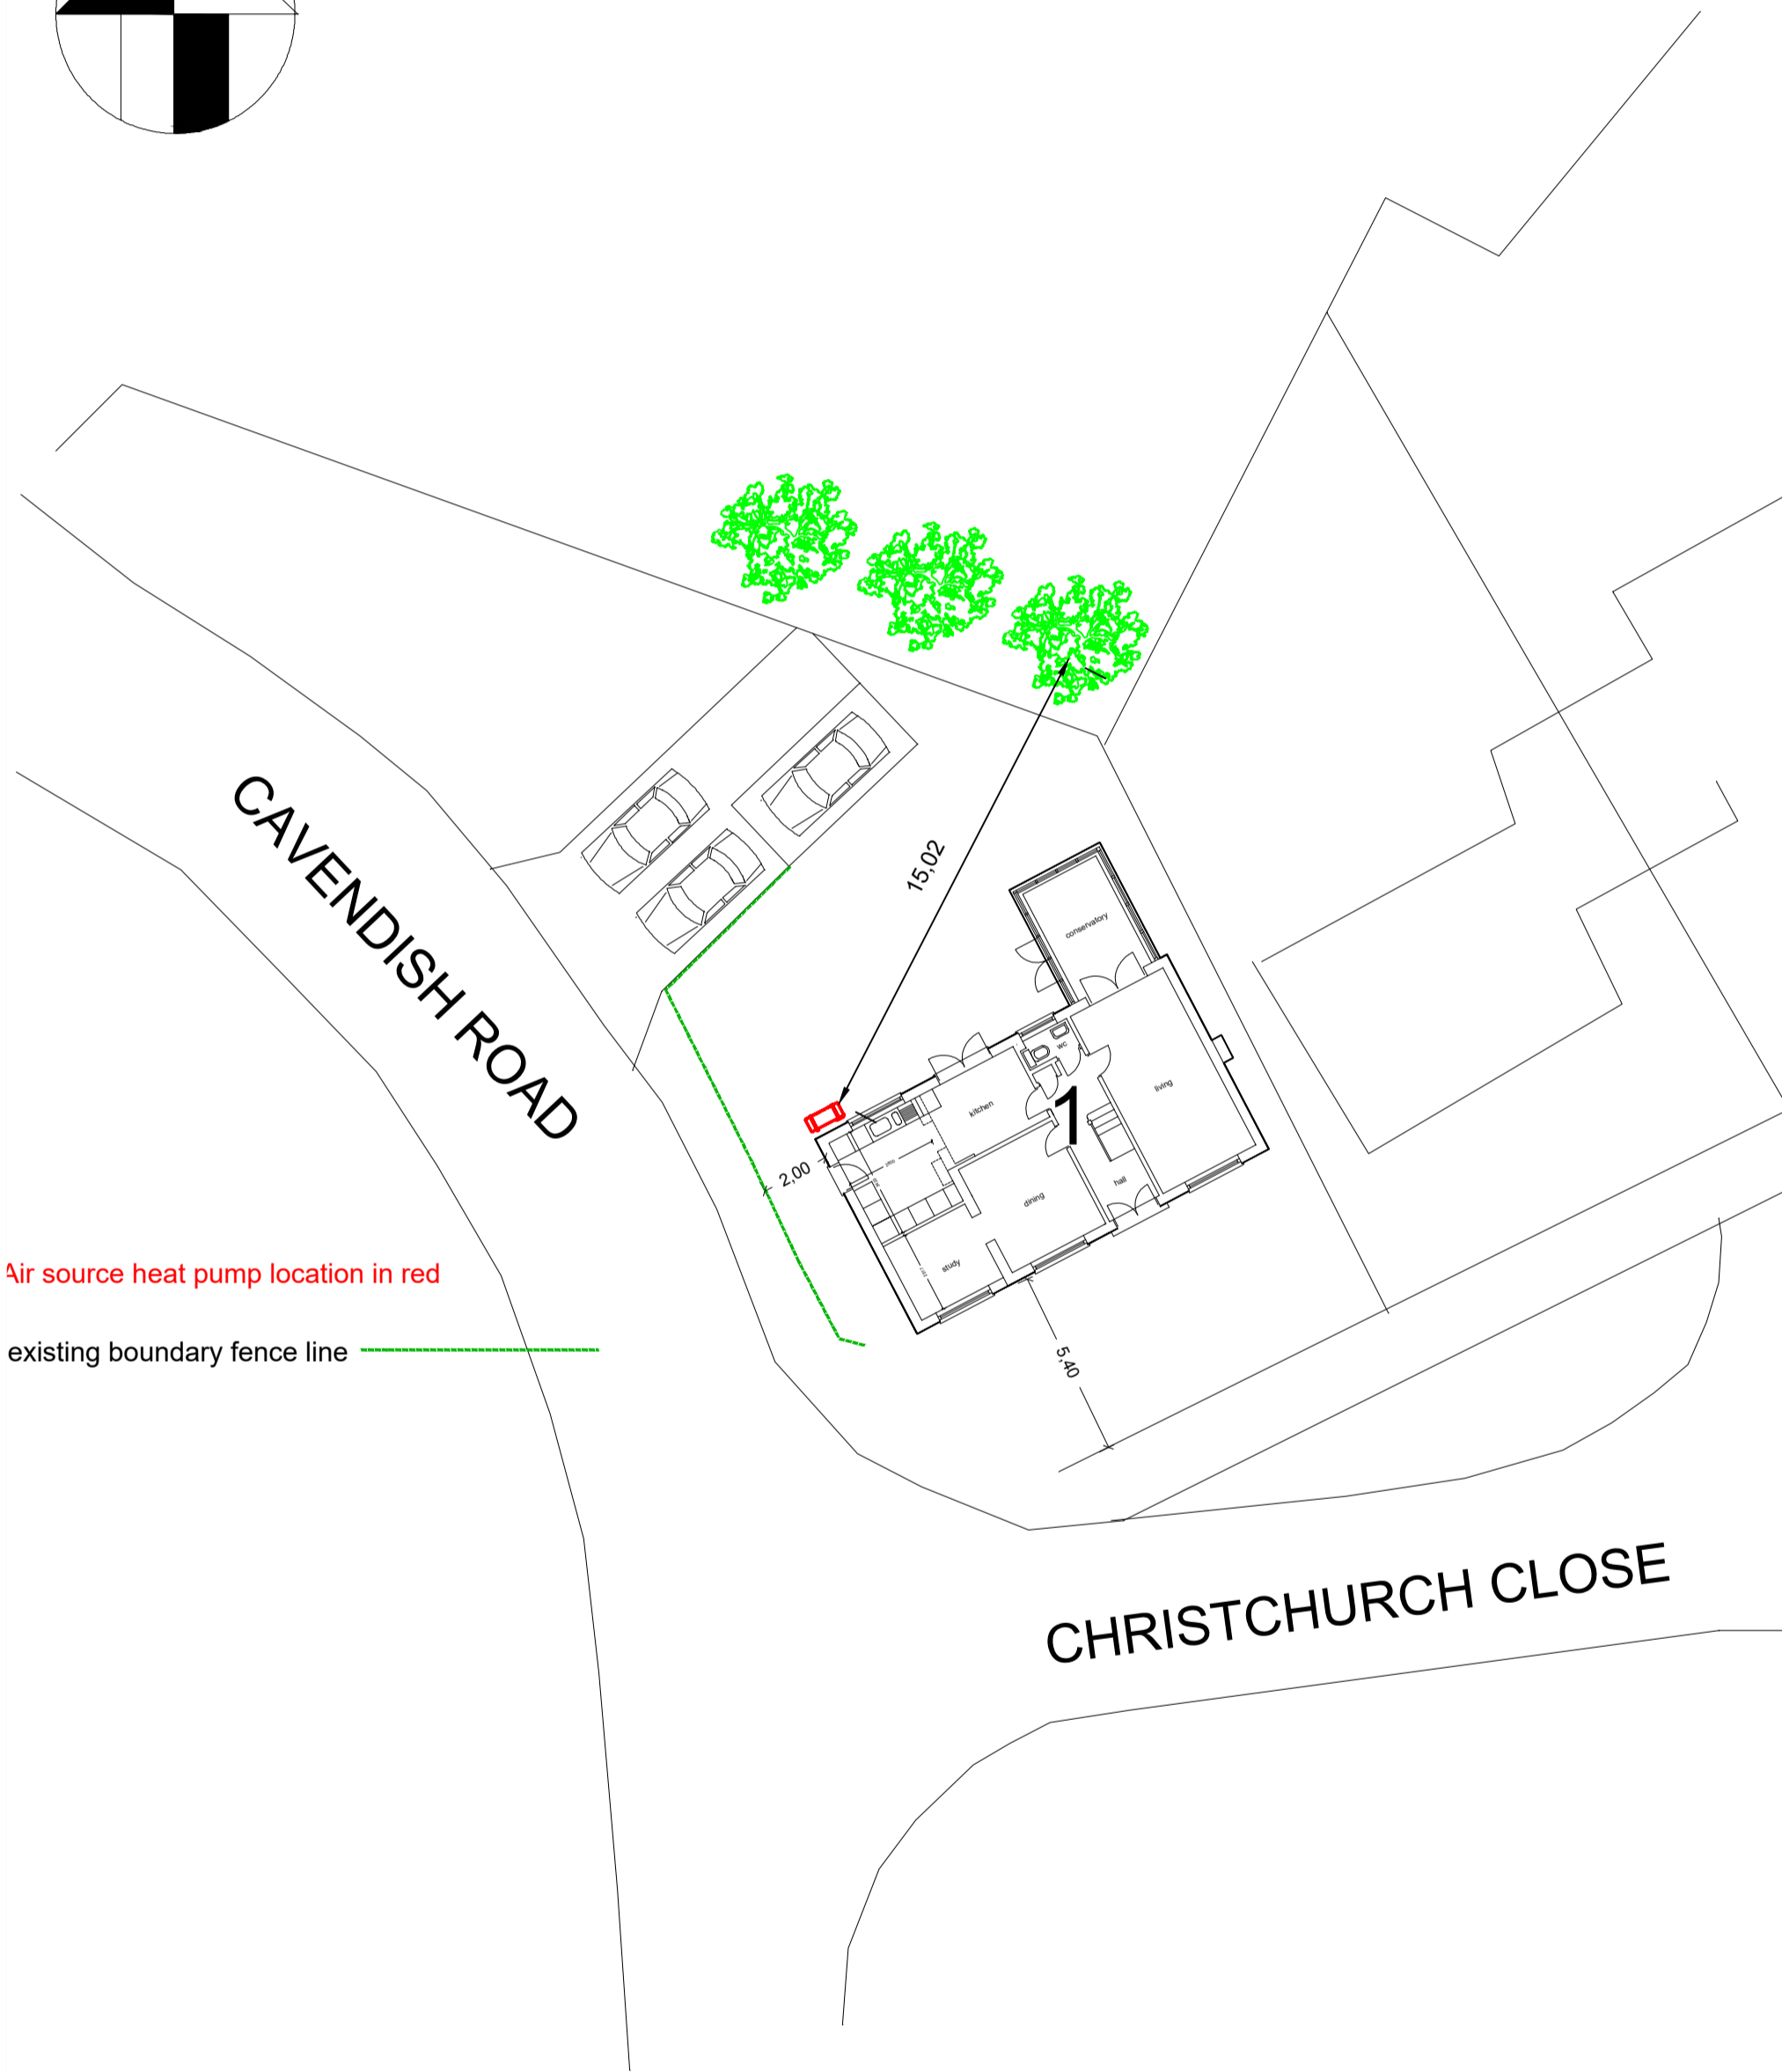

Air source heat pump location in red

existing boundary fence line

General Notes

Dimensions in meters.

No.	Revision/Issue	Date
1		20/11/23



Project Name and Address
The Conifers
1 Christchurch Close
GU52 0PY

Project The Conifers	Sheet 3
Date 20/11/2023	
Scale 1:200	