



1 GROUND FLOOR PLAN  
03

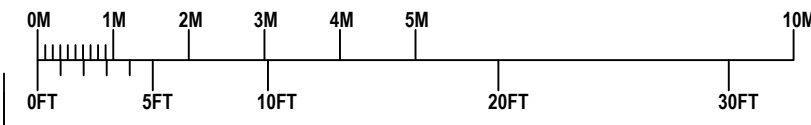

These plans are based on measured survey undertaken MAY 2023 Due care is exercised in surveying but no liability can be accepted for any inaccuracy, the client and third parties should rely on their own information, notwithstanding this the drawings are a fair representation of the premises for present purposes, copyright is held by the author: no unauthorised use shall be made of the drawings, given dimensions are in mm.

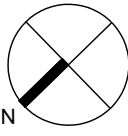


DNA ARCHITECTURE LTD  
12 The Oaks,  
West Byfleet,  
KT14 6RL  
Tel: 020 8946 2222  
Mob: 07900 987 953  
Web: www.dnaarchitecture.co.uk




10 MAGNOLIA WAY  
FLEET  
GU52 7JZ  
MR J. CLARKE

EXISTING GROUND FLOOR PLAN


Scale 1/100 @ A3  
Date 12.05.2023  
Drawn MW  
Drg No 1040\_03\_001

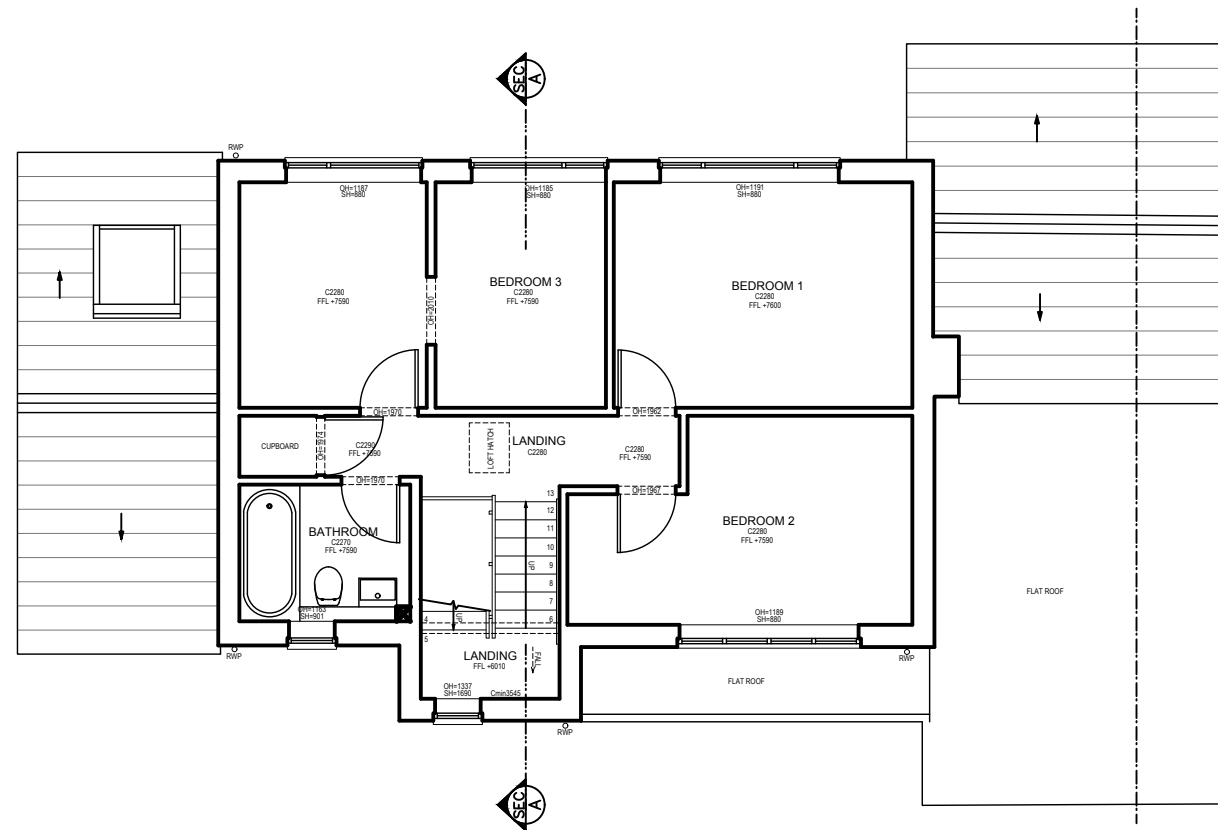


2 FIRST FLOOR PLAN  
03

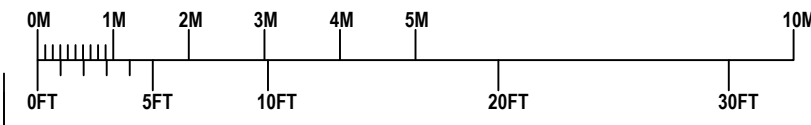


These plans are based on measured survey undertaken MAY 2023 Due care is exercised in surveying but no liability can be accepted for any inaccuracy. the client and third parties should rely on their own information. notwithstanding this the drawings are a fair representation of the premises for present purposes. copyright is held by the author: no unauthorised use shall be made of the drawings. given dimensions are in mm.

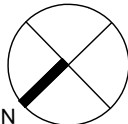


<b>DNA ARCHITECTURE LTD</b> 12 The Oaks, West Byfleet, KT14 6RL Tel: 020 8946 2222 Mob: 07900 987 953 Web: www.dnaarchitecture.co.uk		
10 MAGNOLIA WAY FLEET GU52 7JZ  MR J. CLARKE		
<b>EXISTING FIRST FLOOR PLAN</b>		
Scale 1/100 @ A3 Date 12.05.2023 Drawn MW	Drg No <b>1040_03_002</b>	

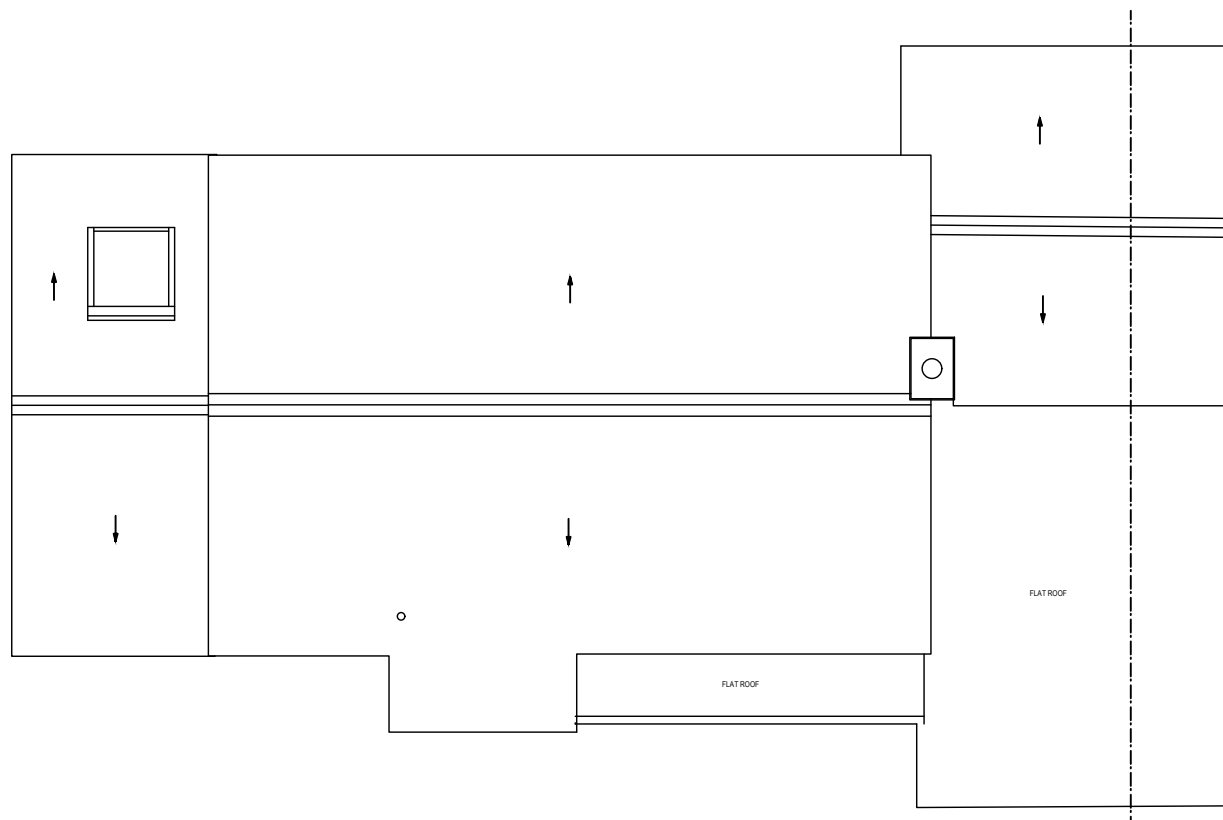

3 ROOF PLAN  
03

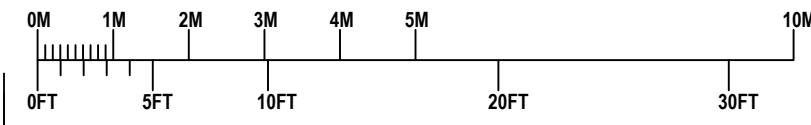

These plans are based on measured survey undertaken MAY 2023 Due care is exercised in surveying but no liability can be accepted for any inaccuracy. the client and third parties should rely on their own information. notwithstanding this the drawings are a fair representation of the premises for present purposes. copyright is held by the author: no unauthorised use shall be made of the drawings. given dimensions are in mm.

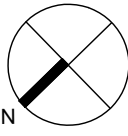

DNA ARCHITECTURE LTD  
12 The Oaks,  
West Byfleet,  
KT14 6RL  
Tel: 020 8946 2222  
Mob: 07900 987 953  
Web: www.dnaarchitecture.co.uk



10 MAGNOLIA WAY  
FLEET  
GU52 7JZ

MR J. CLARKE


EXISTING ROOF PLAN

Scale 1/100 @ A3  
Date 12.05.2023  
Drawn MW


Drw No  
1040\_03\_003



1 FRONT (NW) ELEVATION  
05

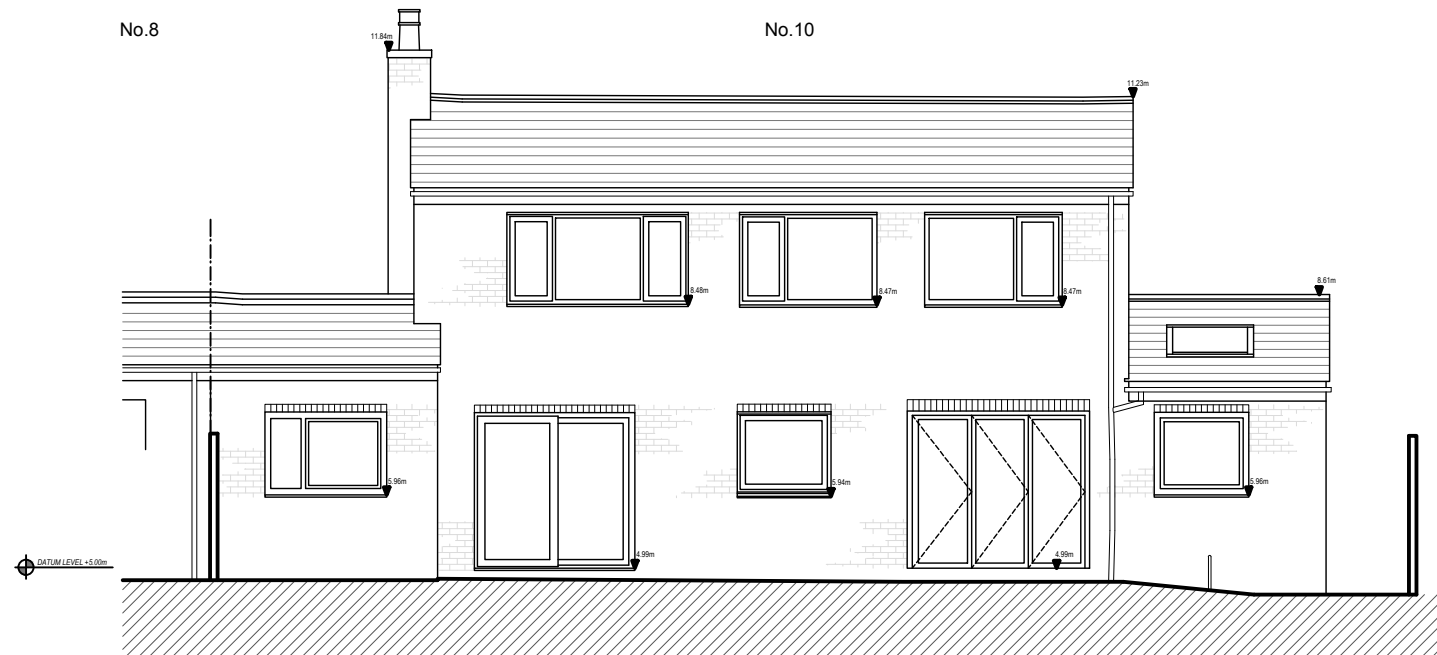

2 REAR (SE) ELEVATION  
05

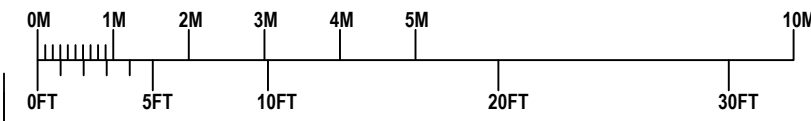

These plans are based on measured survey undertaken MAY 2023 Due care is exercised in surveying but no liability can be accepted for any inaccuracy, the client and third parties should rely on their own information, notwithstanding this the drawings are a fair representation of the premises for present purposes, copyright is held by the author: no unauthorised use shall be made of the drawings, given dimensions are in mm.

DNA ARCHITECTURE LTD  
12 The Oaks,  
West Byfleet,  
KT14 6RL  
Tel: 020 8946 2222  
Mob: 07900 987 953  
Web: www.dnaarchitecture.co.uk

DNA

ARCHITECTURE LTD


10 MAGNOLIA WAY  
FLEET  
GU52 7JZ

MR J. CLARKE


EXISTING FRONT & REAR  
ELEVATIONS

Scale 1/100 @ A3  
Date 12.05.2023  
Drawn MW


Drng No  
1040\_05\_001

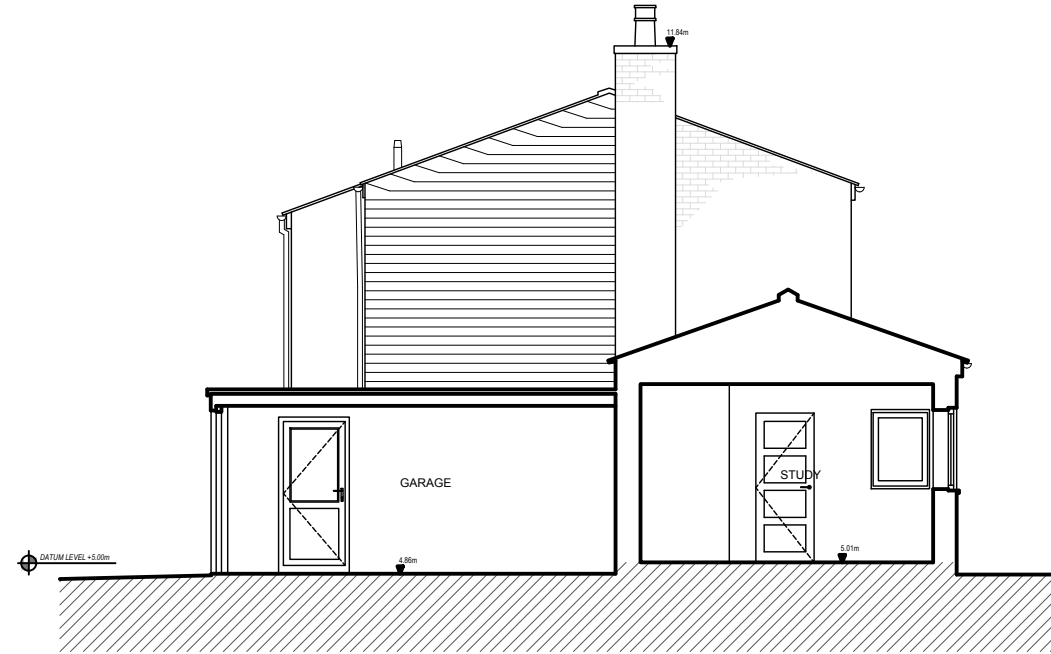

3 SIDE (SW) ELEVATION

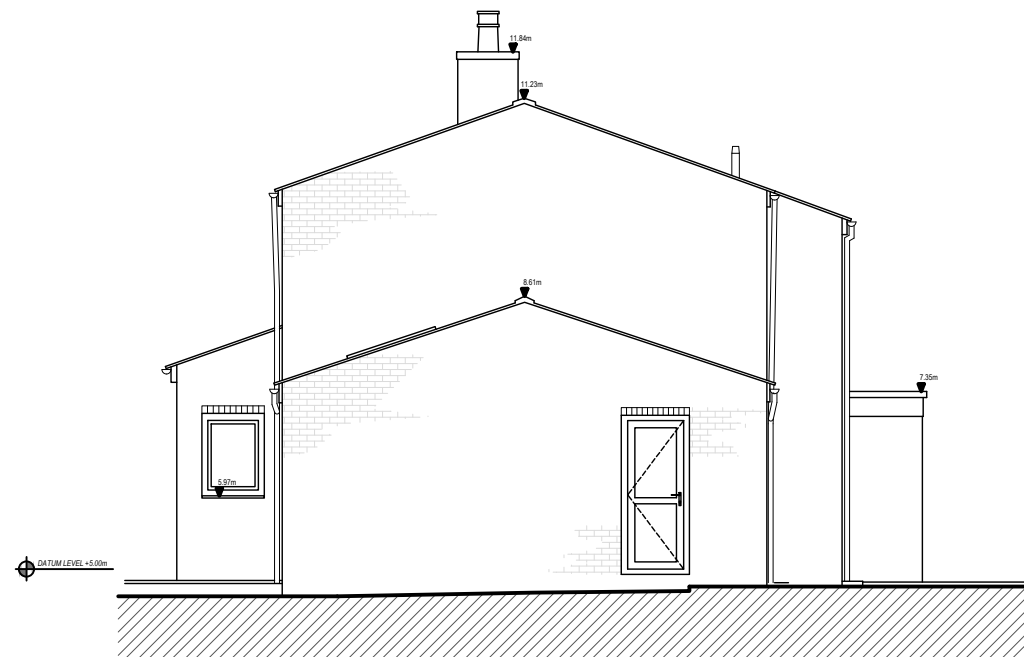

4 SIDE (NE) ELEVATION

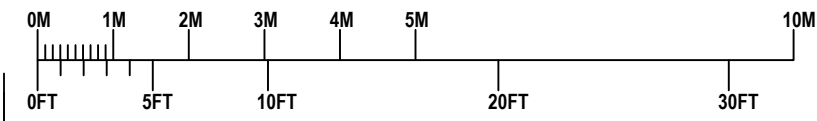

These plans are based on measured survey undertaken MAY 2023 Due care is exercised in surveying but no liability can be accepted for any inaccuracy, the client and third parties should rely on their own information, notwithstanding this the drawings are a fair representation of the premises for present purposes, copyright is held by the author: no unauthorised use shall be made of the drawings, given dimensions are in mm.

DNA ARCHITECTURE LTD  
12 The Oaks,  
West Byfleet,  
KT14 6RL  
Tel: 020 8946 2222  
Mob: 07900 987 953  
Web: www.dnaarchitecture.co.uk

DNA

ARCHITECTURE LTD

10 MAGNOLIA WAY  
FLEET  
GU52 7JZ

MR J. CLARKE

EXISTING SIDE  
ELEVATIONS

Scale 1/100 @ A3  
Date 12.05.2023  
Drawn MW

Drng No  
1040\_05\_002