


1 Proposed Elevation Facing West
1 : 100



2 Proposed Elevation Facing North
1 : 100

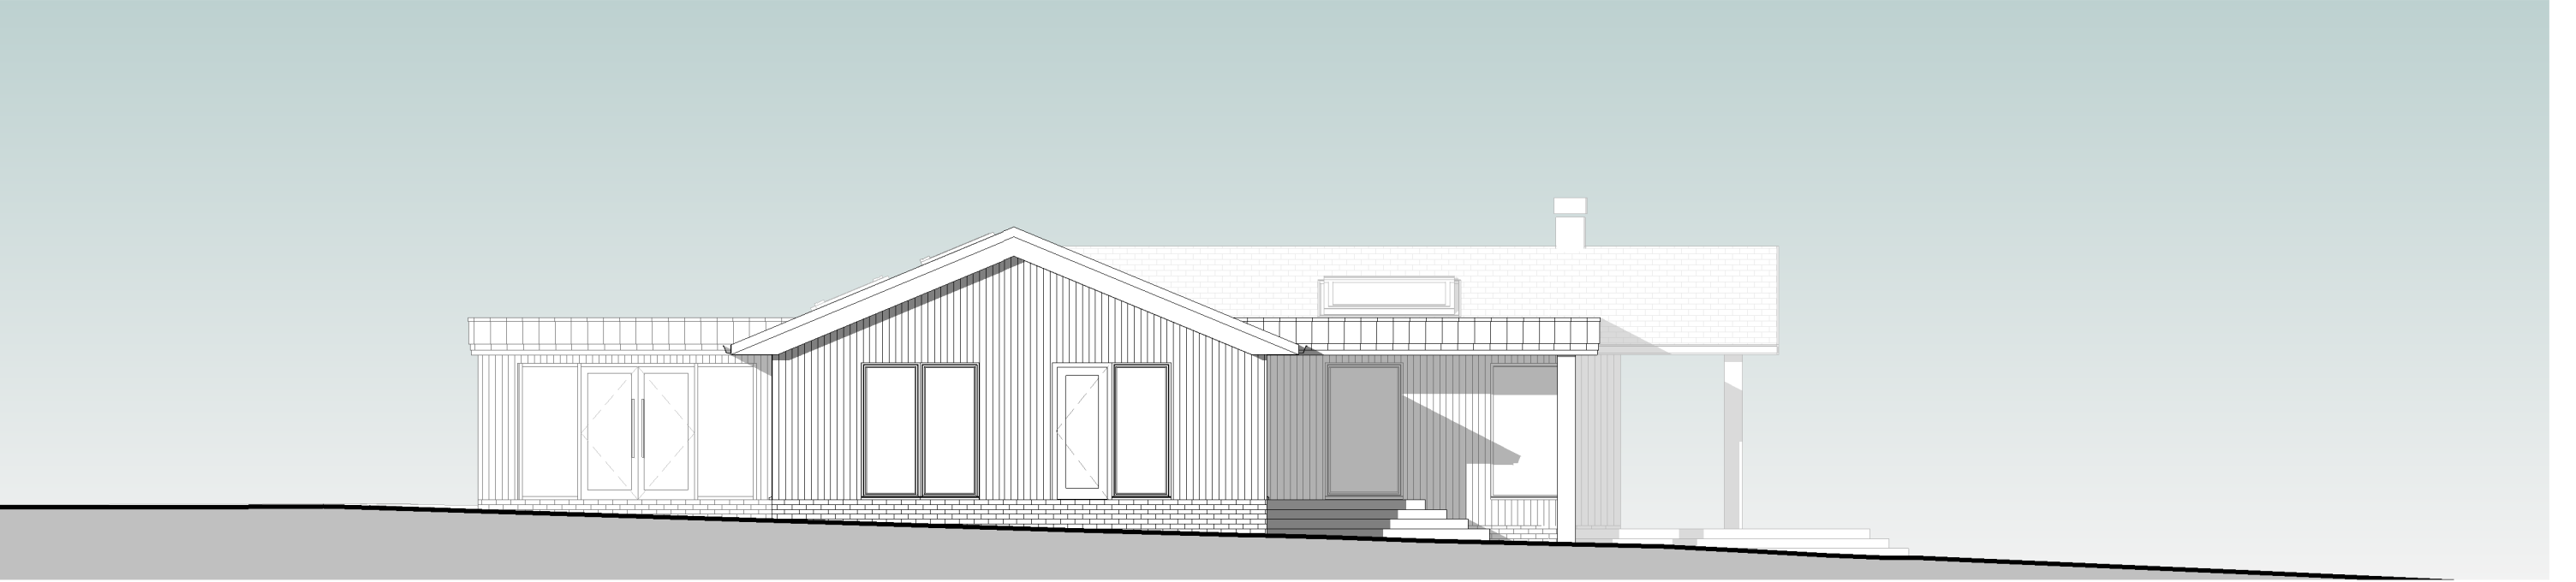

David Brazier ARB

Langton, The Ridge, Woking, Surrey GU22 7EQ
TEL: 07974 010 065

The Contractor is to check all dimensions and conditions on site before commencing. Do not scale from this drawing. Copyright exists on designs and information shown on this drawing. All dimensions are to be checked by user and any errors or discrepancies to be reported to the Architect.

Project **Skonor, Bembridge, Isle of Wight**

Drawing Title	Proposed Elevations Sheet 2		
Drawn by	Author		
Scale	1 : 100	@A3	Date July 2023
Project number	Z131	Distribution Status	Planning
Drawing number	A-05-111	Revision	D