



**1 Existing Elevation Facing South**  
1 : 100

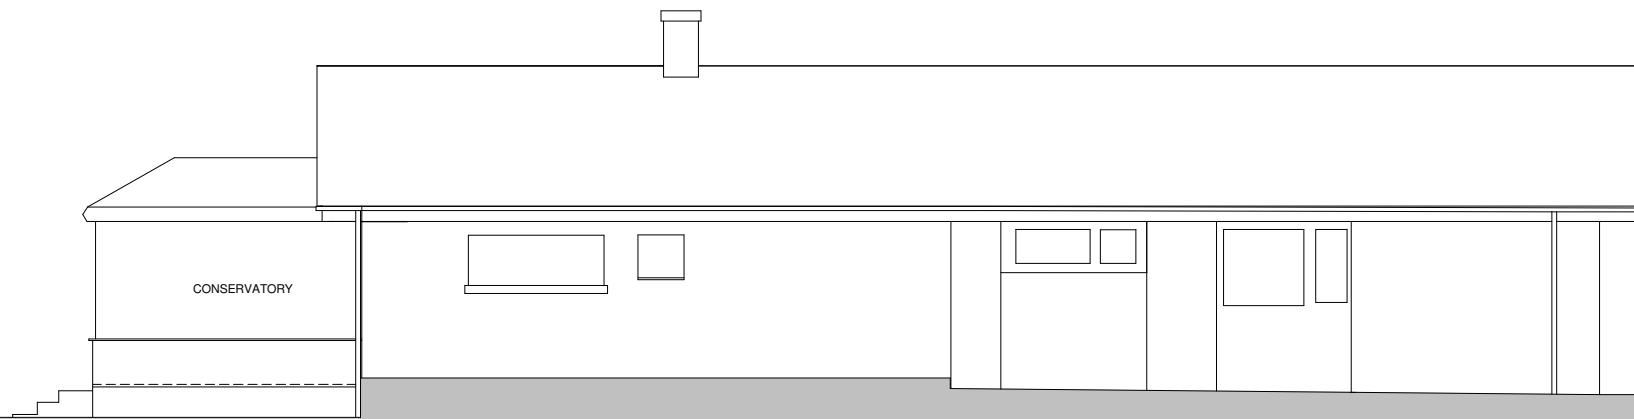

**2 Existing Elevation Facing East**  
1 : 100

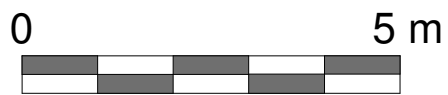

# David Brazier ARB

Langton, The Ridge, Woking, Surrey GU22 7EQ  
TEL: 07974 010 065

The Contractor is to check all dimensions and conditions on site before commencing. Do not scale from this drawing. Copyright exists on designs and information shown on this drawing. All dimensions are to be checked by user and any errors or discrepancies to be reported to the Architect.

Project **Skanor, Bembridge, Isle of Wight**

Drawing Title	<b>Existing Elevations Sheet 1</b>		
Drawn by	<b>DJB</b>		
Scale	<b>1 : 100</b>	@A3	Date <b>July 2023</b>
Project number	<b>Z131</b>	Distribution Status	<b>Planning</b>
Drawing number	<b>A-16-110</b>	Revision	