



Key

- Assembly Point
- Escape Route
- 30min Fire Compartment
- FD30** 30 min Fire Door

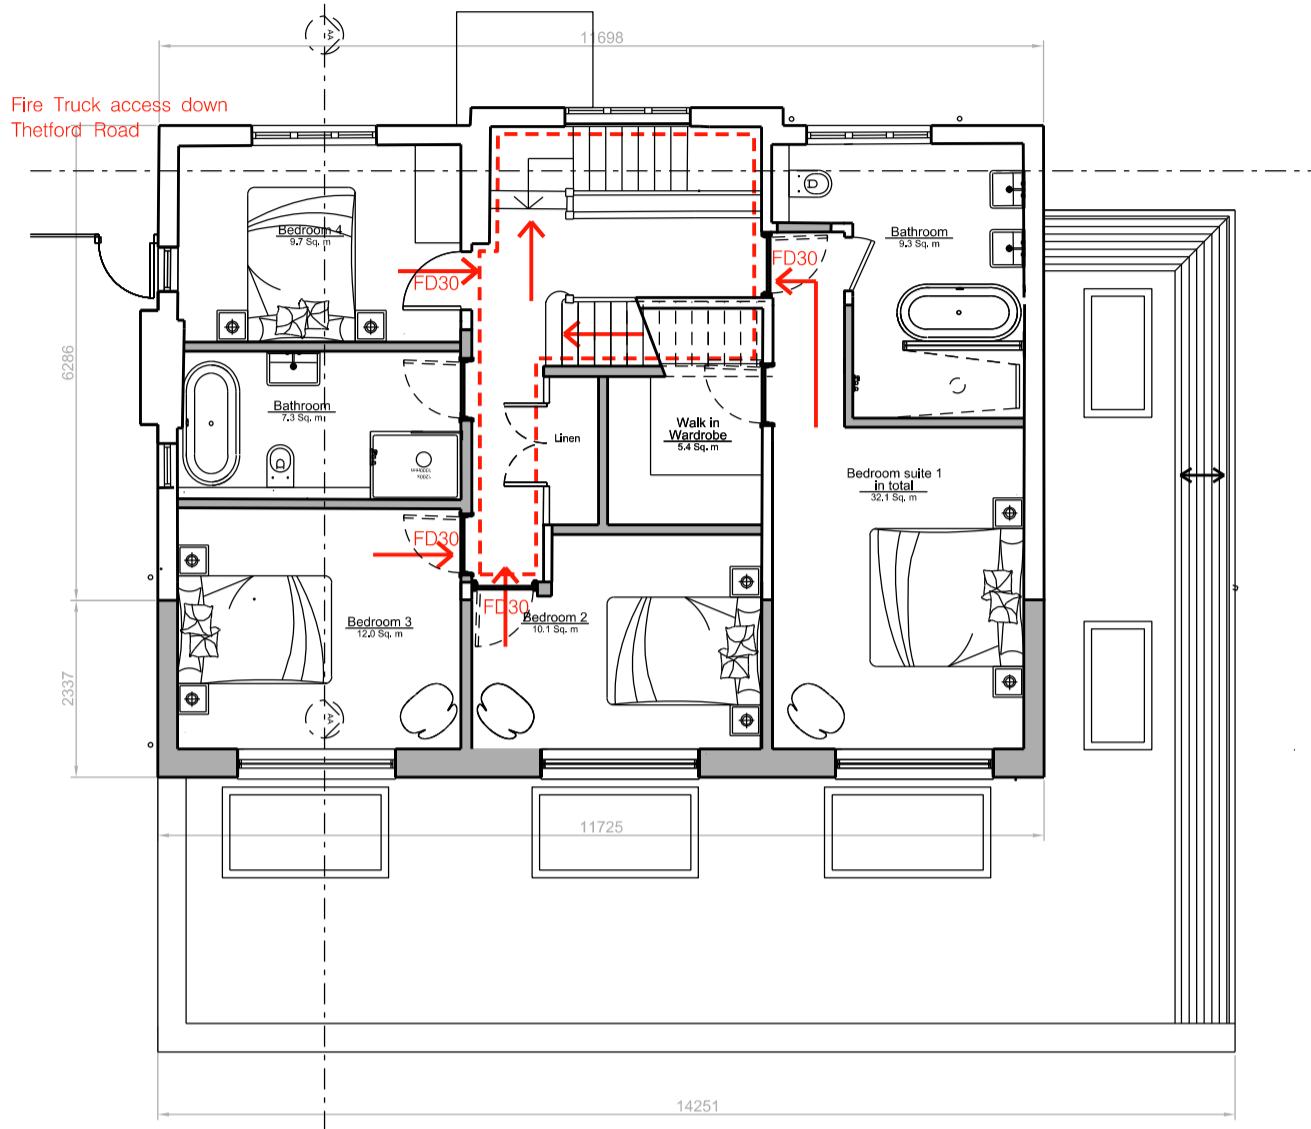

00
TR01 Proposed First Floor
SCALE 1:100

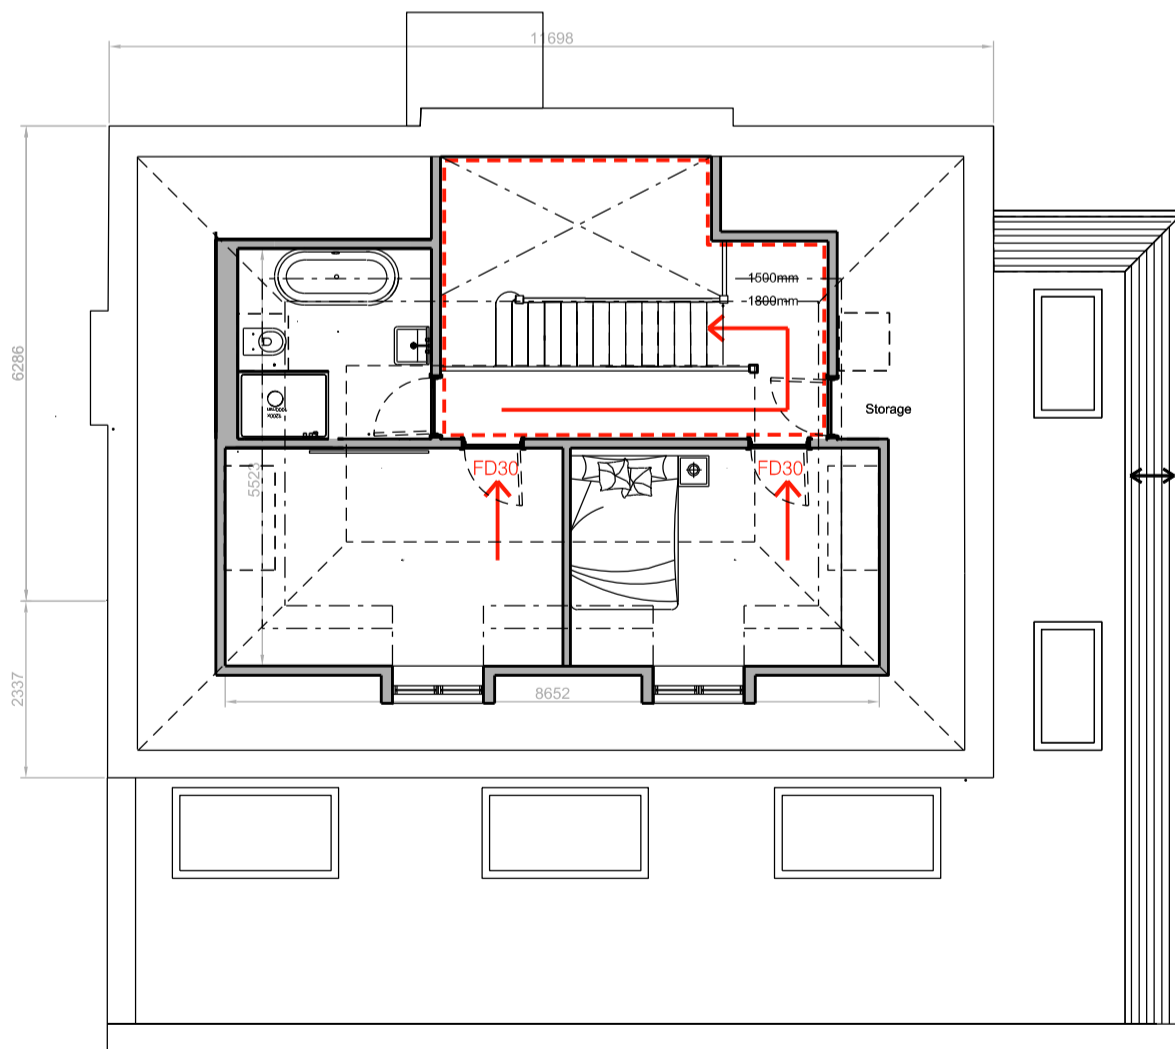

00
TR01 Proposed Second Floor
SCALE 1:100

General Notes:

The general contractor is responsible for the verification of all dimensions on site and shall inform the client of any discrepancies. Do not scale from this drawing. Use marked dimensions.



01 Issued for Planning
Rev: Description:

17.11.23 AS TSB
Date Drn by: Ckd by:

Client: Tom & Senel Beaney

Project Name: 131 Thetford Road

Drawing Title: Proposed First & Second Floor Fire Safety Strategy

Project No: TR01	Drawing No: TR01-P-208	Revision: 01	Scale: 1:100	Date: August 2023
------------------	------------------------	--------------	--------------	-------------------

Drawn By: AS	Checked By: TSB	Status: Planning
--------------	-----------------	------------------

131 Thetford Road
New Malden
KT3 5DS