


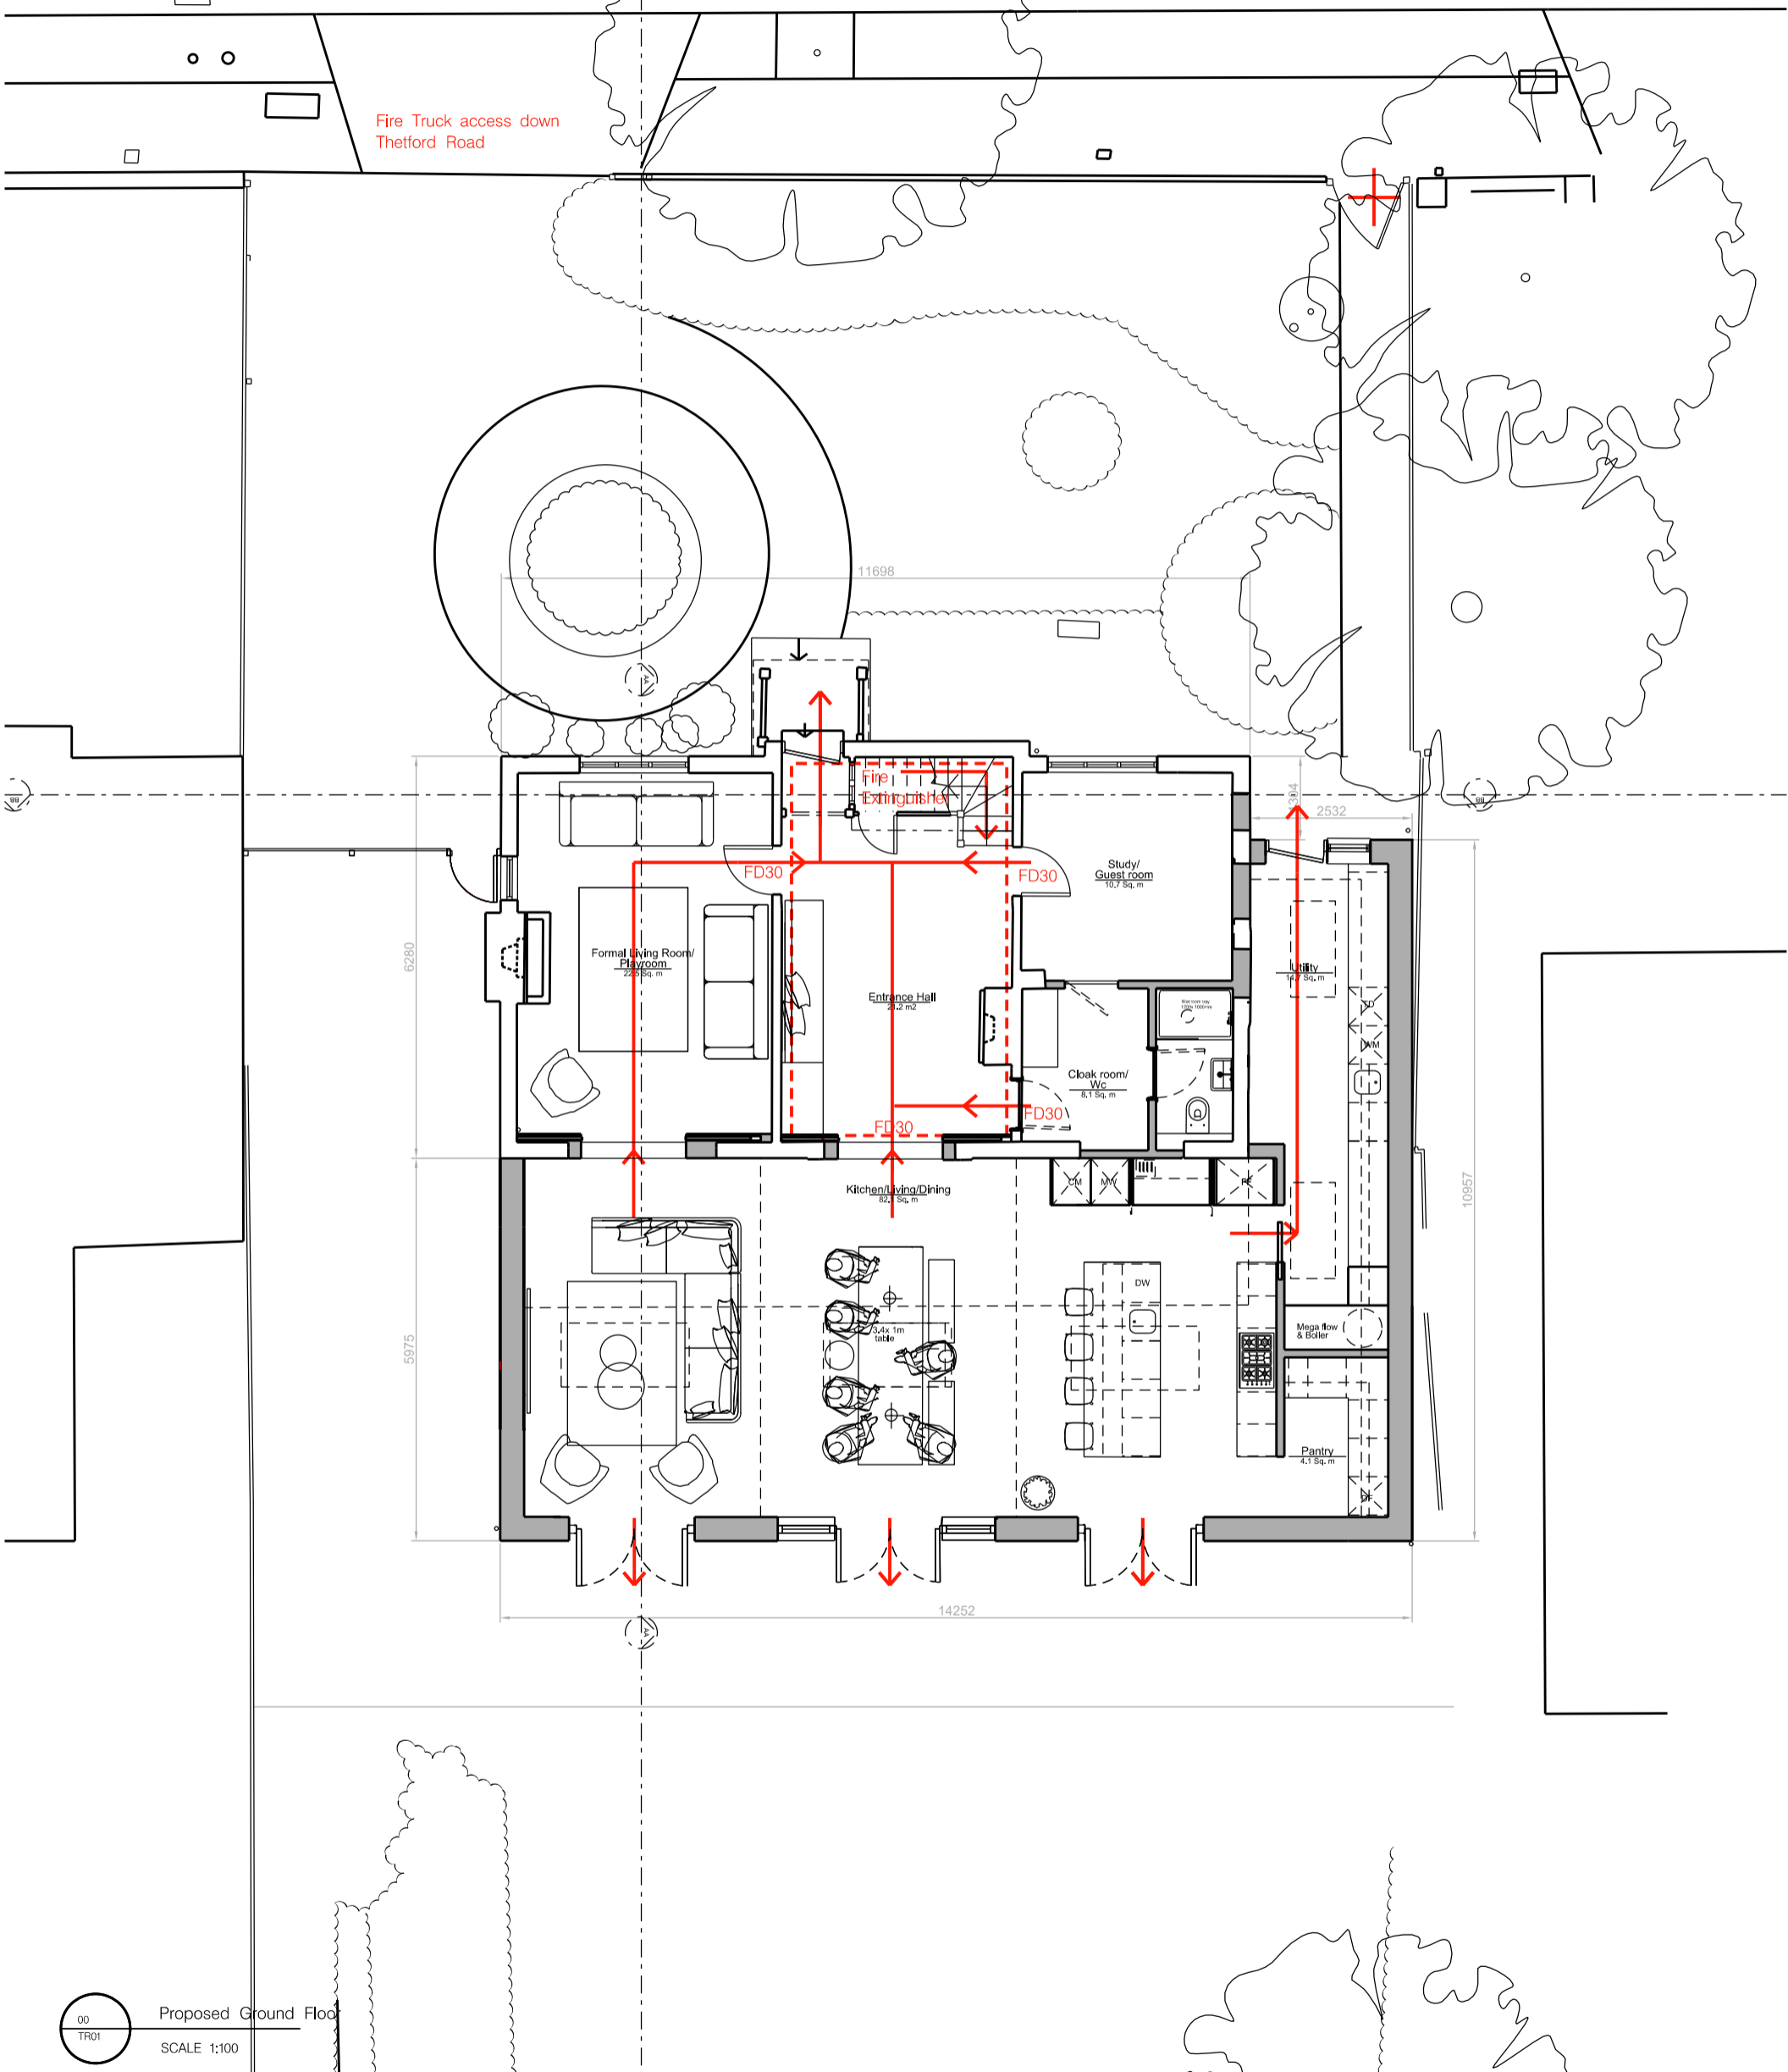

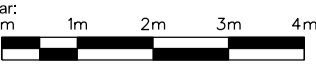


Key

-  Assembly Point
-  Escape Route
-  30min Fire Compartment
- FD30** 30 min Fire Door



00 Proposed Ground Floor
TR01
SCALE 1:100

<p>General Notes:</p> <p>The general contractor is responsible for the verification of all dimensions on site and shall inform the client of any discrepancies. Do not scale from this drawing. Use marked dimensions.</p>	<p>NORTH</p> 	<p>Client: Tom & Senel Beaney</p>				
		<p>Project Name: 131 Thetford Road</p>				
<p>Scale Bar: 0m 1m 2m 3m 4m 1:100</p> 		<p>Drawing Title: Proposed Ground Floor Fire Safety Strategy</p>				
<p>01 Issued for Planning Rev: Description:</p>		<p>17.11.23 AS TSB Date Drn by: Ckd by:</p>	<p>Project No: TR01 Drawing No: TR01-P-207 Drawn By: AS</p>	<p>Revision: 01 Checked By: TSB Status: Planning</p>	<p>Scale: 1:100 Date: August 2023</p>	<p>131 Thetford Road New Malden KT3 5DS</p>