

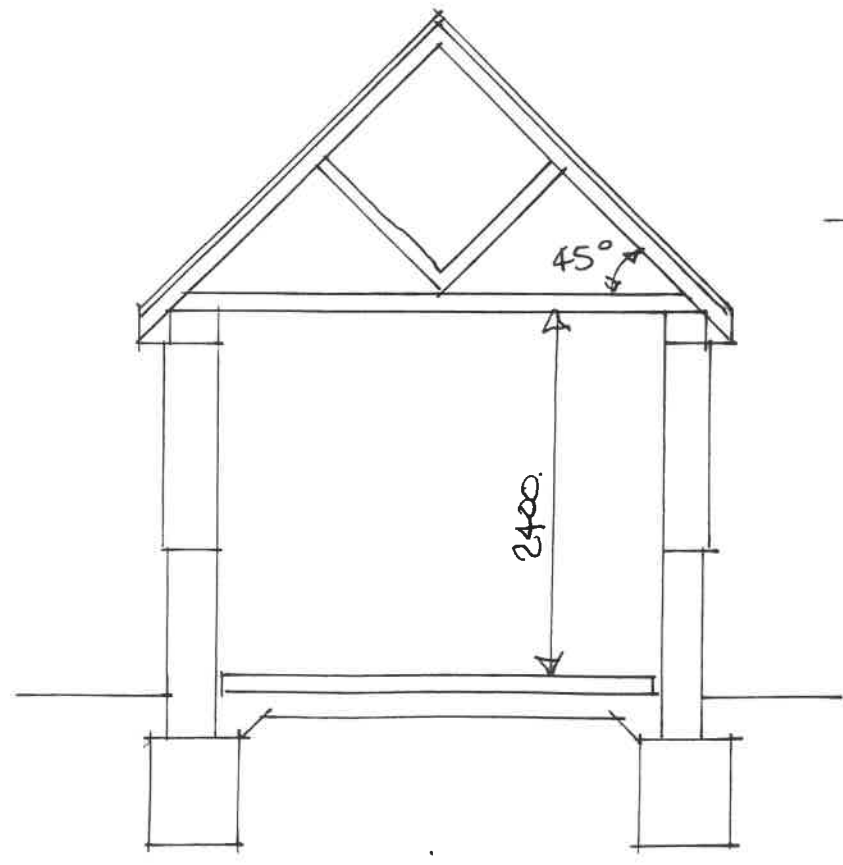


PLAN.

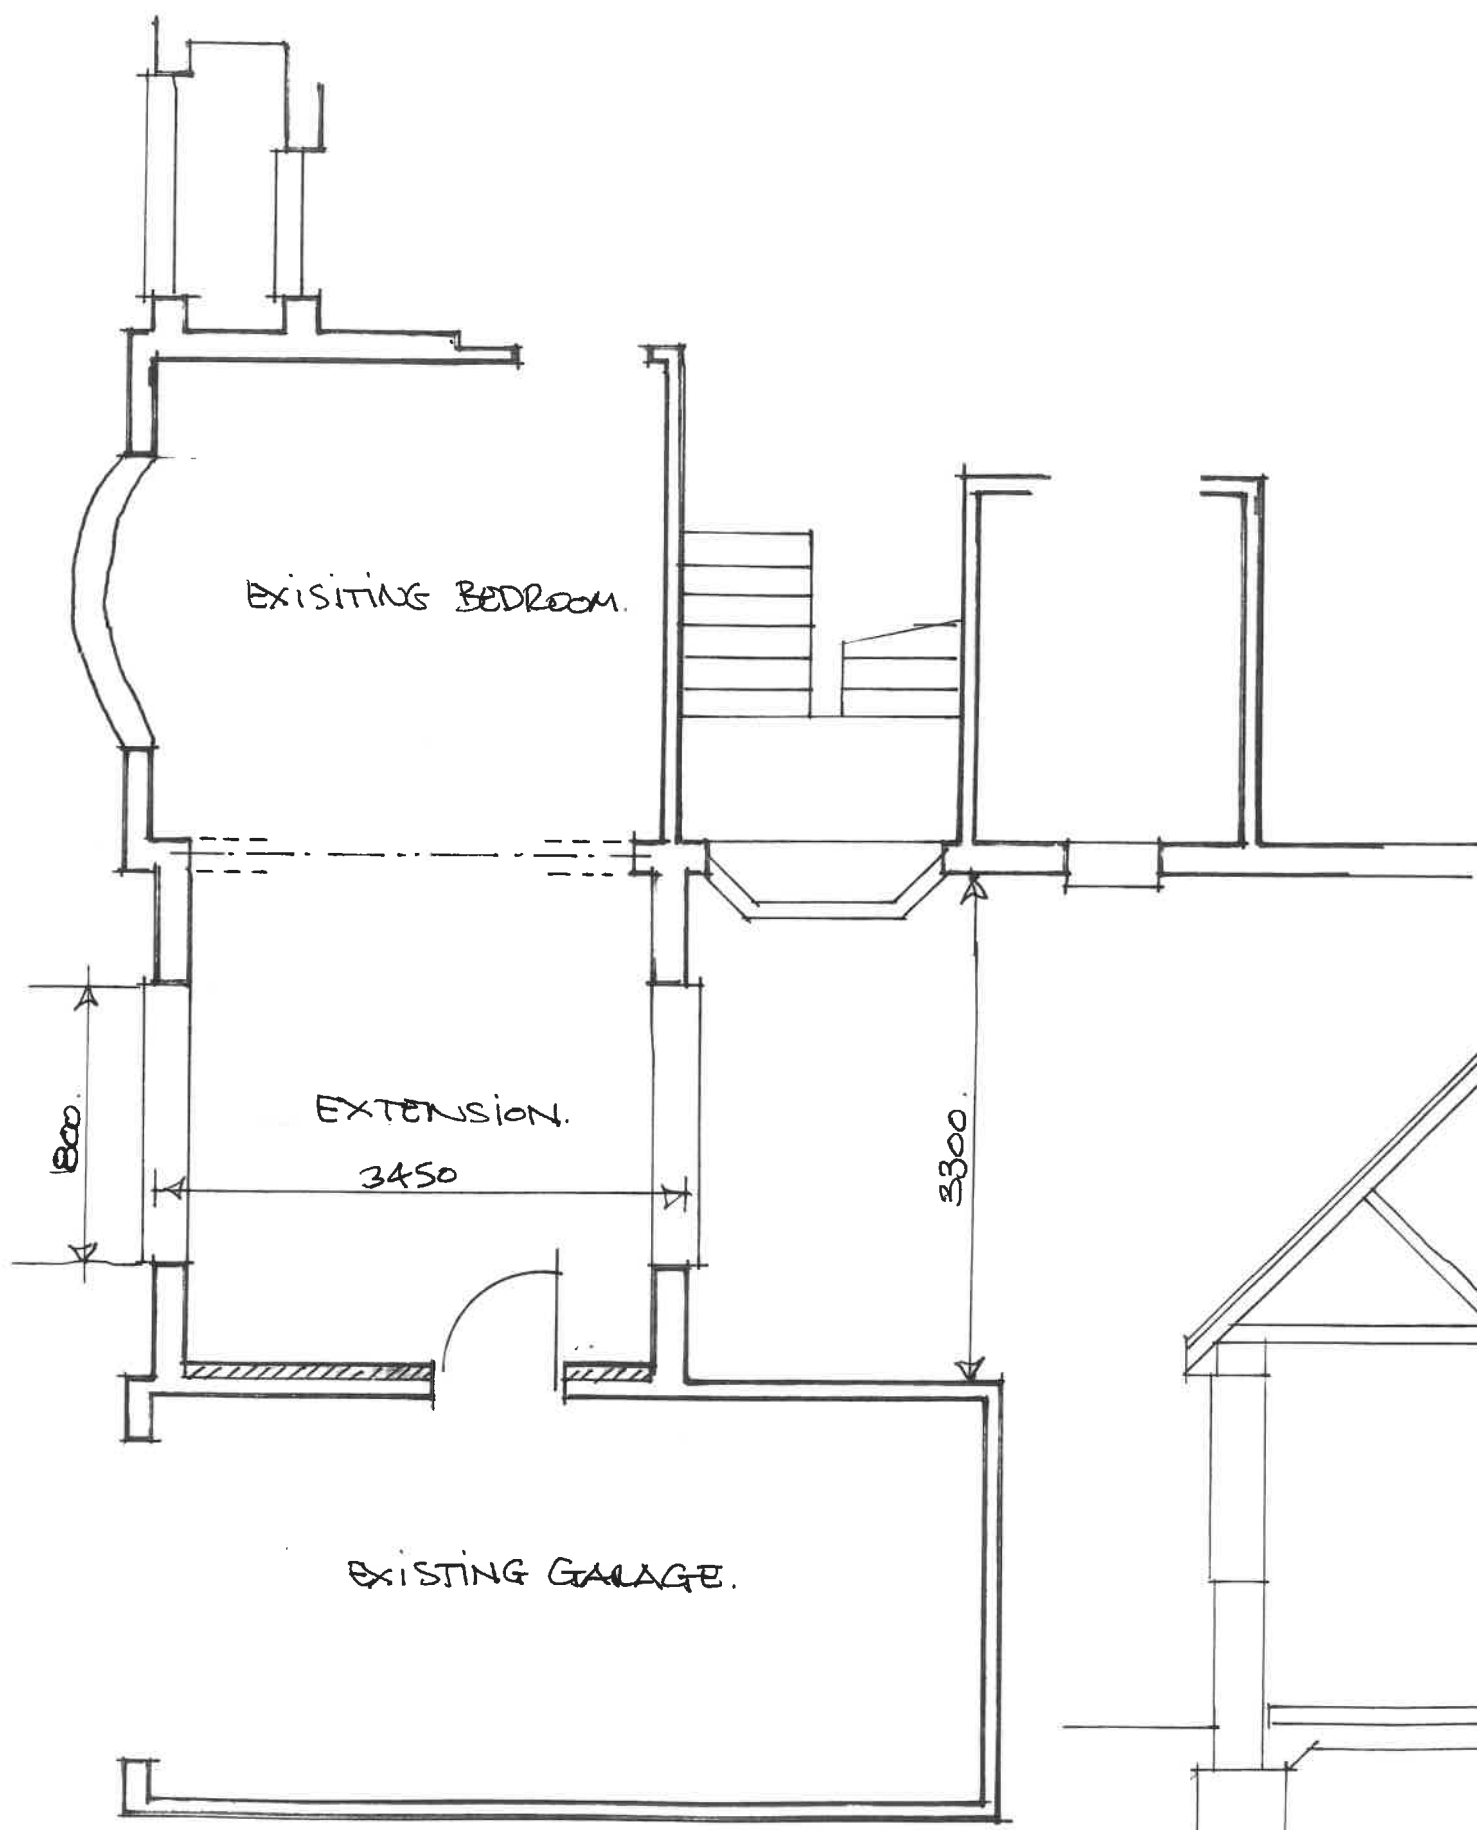

SECTION.

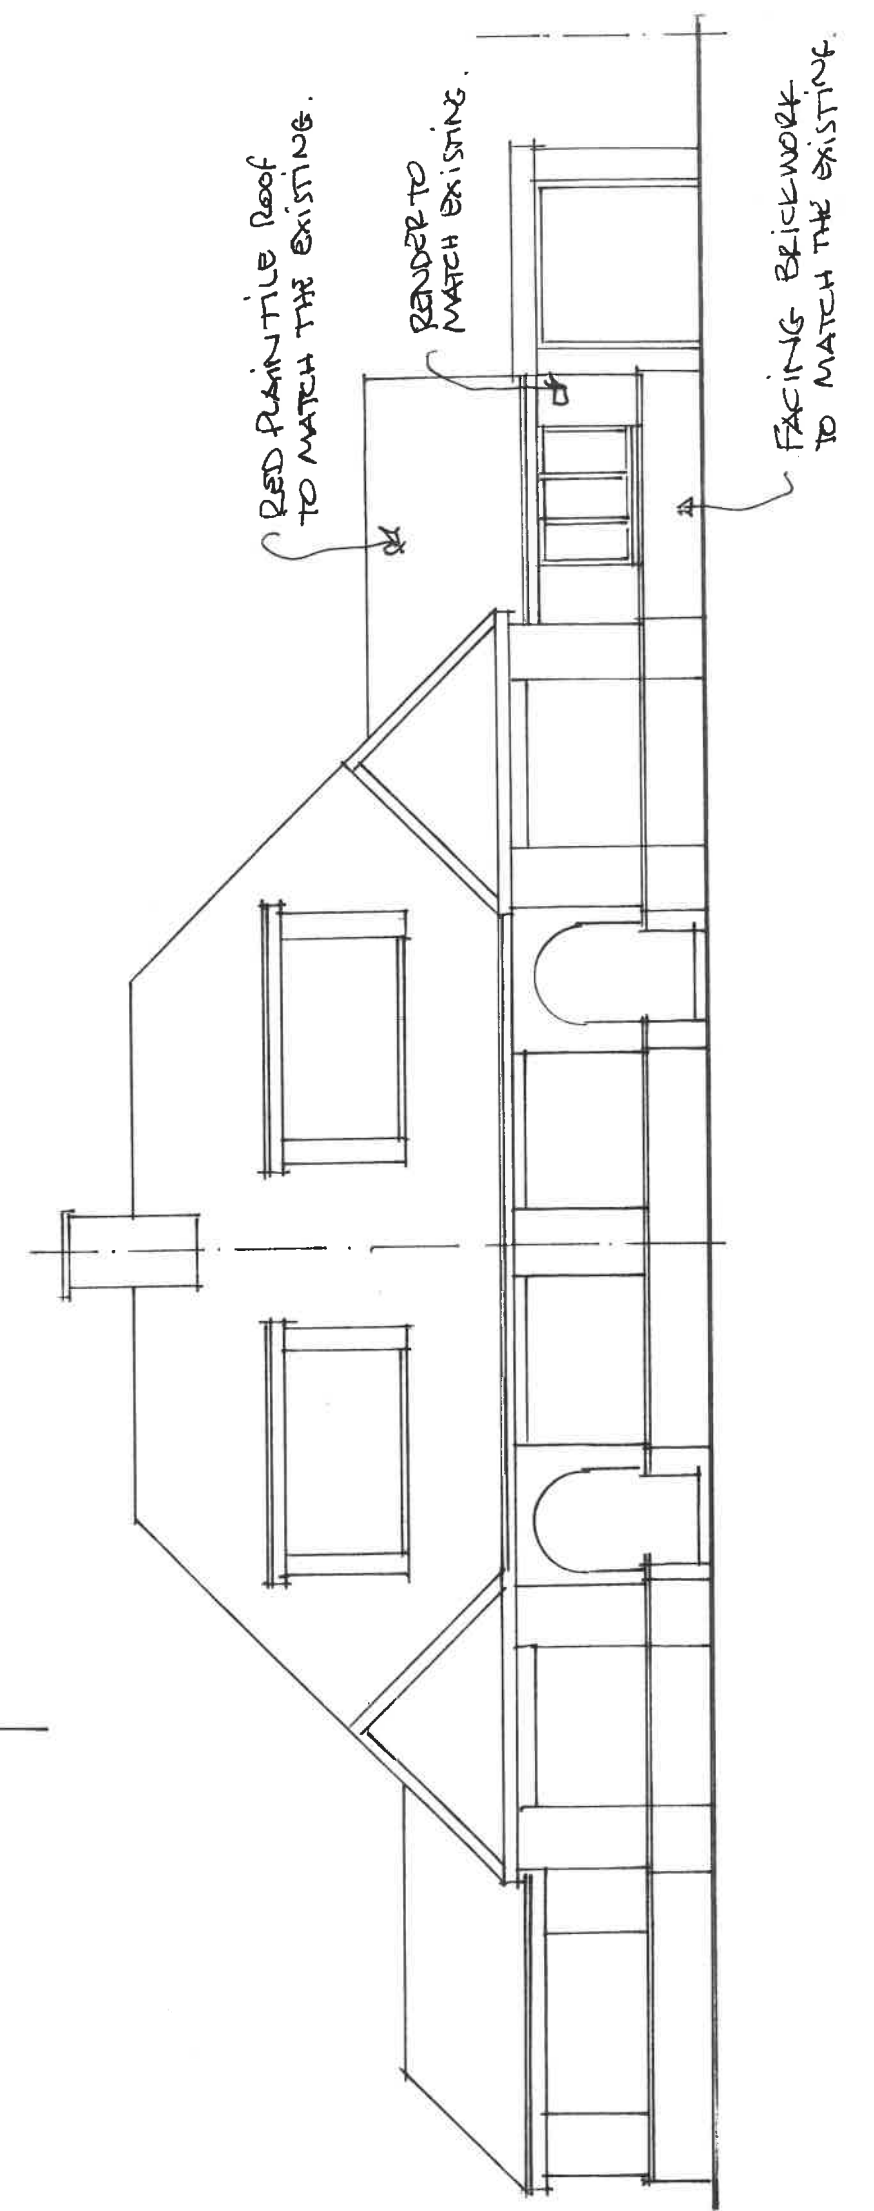

PROPOSED FLOOR PLAN.
53 VICTORIA AVENUE WEST
SR2 9PQ.
1/50 AND 1/100 53/04