


01 Site Location Plan

Scale 1:1250

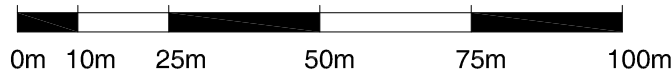

Le Page Architects

© Le Page Architects Limited
 PO Box 352, Saltash, Cornwall, PL12 9AH

Tel: +44 (0)1752 849 880

Email: enquiries@lepagearchitects.com
 Web: <http://www.lepagearchitects.com>

Client
Plymouth Gin Distillery

Project Name
**Plymouth Gin
 Courtyard**

Drawing
Site Location Plan

Scale
 1:1250

Drawn by
 CS

Date
 Jan 2022

Checked by
 SCr

Jan 2022

Project No. Drawing No Revision
J21/04216 AL 01