





LOCATION PLAN 1:1250

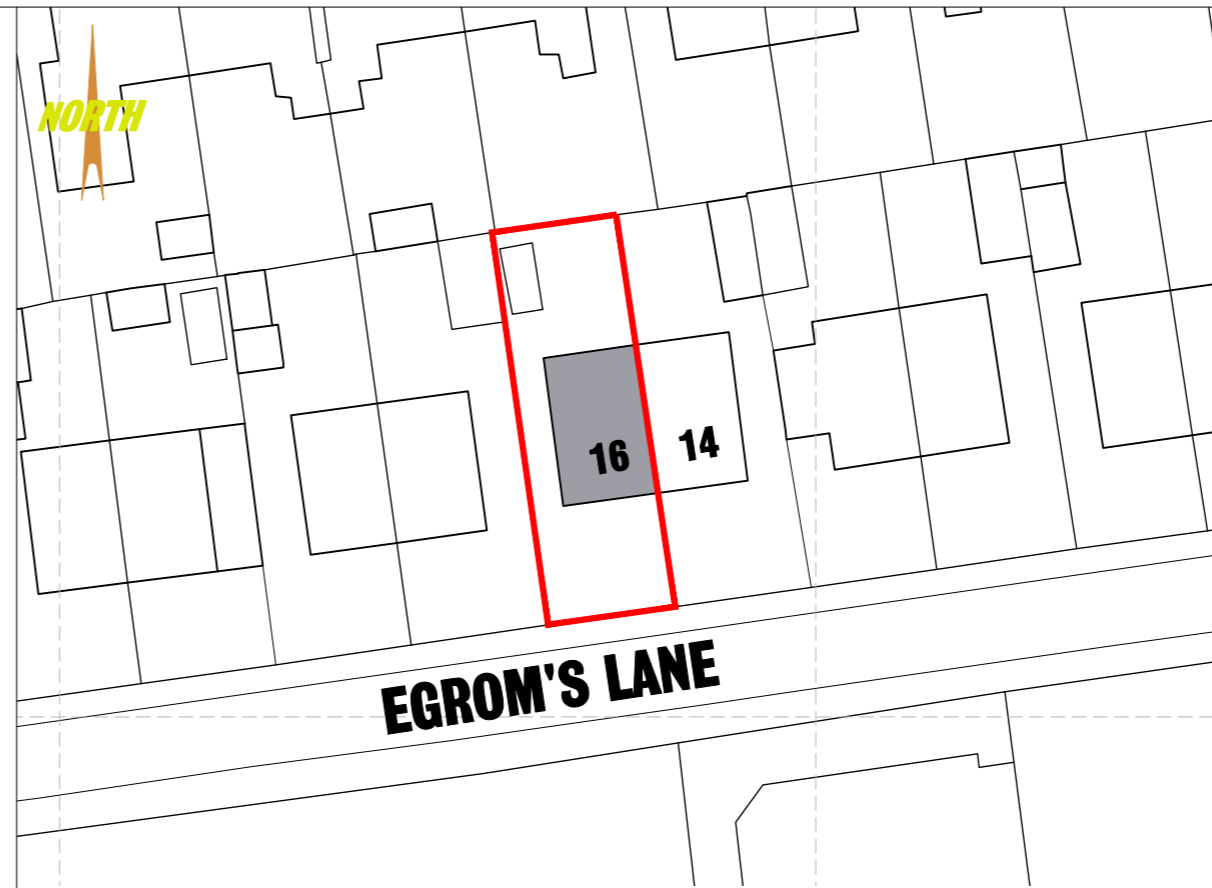

BLOCK PLAN AS EXISTING 1:500

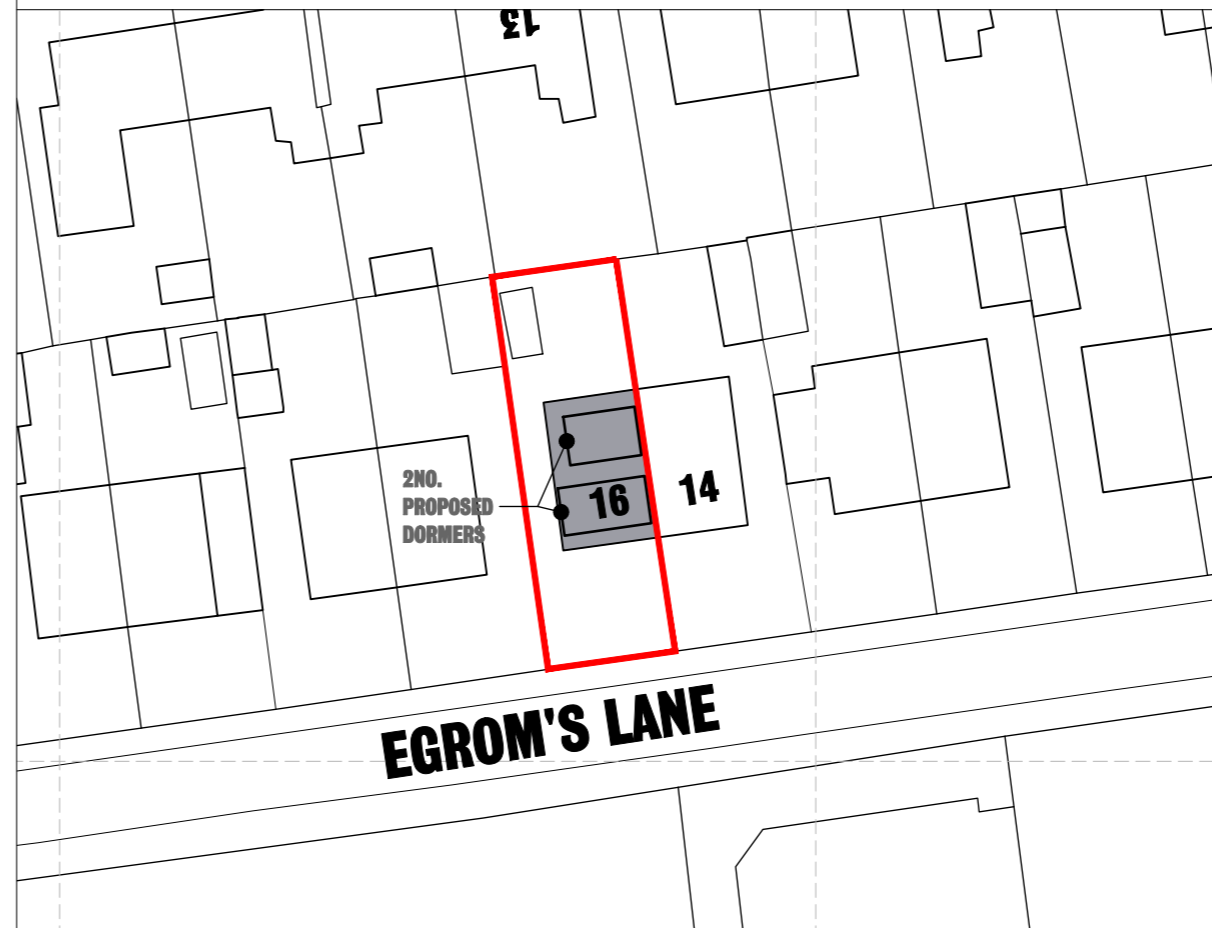

BLOCK PLAN AS PROPOSED 1:500



1	BLOCK PLANS UPDATED	22/11/23
0	INITIAL ISSUE	13/10/23

DMU DESIGNS

ARCHITECTURAL SERVICES LTD

- PLANNING APPLICATIONS
- BUILDING REGULATIONS
- MEASURED BUILDING SURVEYS
- WORKING DRAWINGS
- FEASIBILITIES / SKETCH SCHEMES
- SPACE PLANNING

MAIL@DMUDESIGNS.CO.UK
 WWW.DMUDESIGNS.CO.UK
 +44 7847 157263



CLIENT
DEBORAH SMITH

STATUS
PLANNING

DRAWING NUMBER 3091-001	DRAWING TITLE LOCATION & BLOCK PLANS
--	---

DRAWING REVISION 1	DATE OCTOBER 2023
-------------------------------------	------------------------------------

SCALE AS SHOWN	PAPER SIZE A3	DRAWN BY PTM
---------------------------------	--------------------------------	-------------------------------

PROPERTY
16 EGROM'S LANE
WITHERNSEA
HU19 2LZ

DO NOT SCALE FROM THIS DRAWING, ANY DISCREPANCIES TO BE REPORTED IMMEDIATELY.
DMU DESIGNS IS A LIMITED COMPANY REGISTERED IN ENGLAND AND WALES, REGISTERED NUMBER: 716897