


Elevation to Hailgate

New timber gates
paint finish, height to
equal existing wall.

330mm x 450mm
brick pier, reclaimed
stone capping

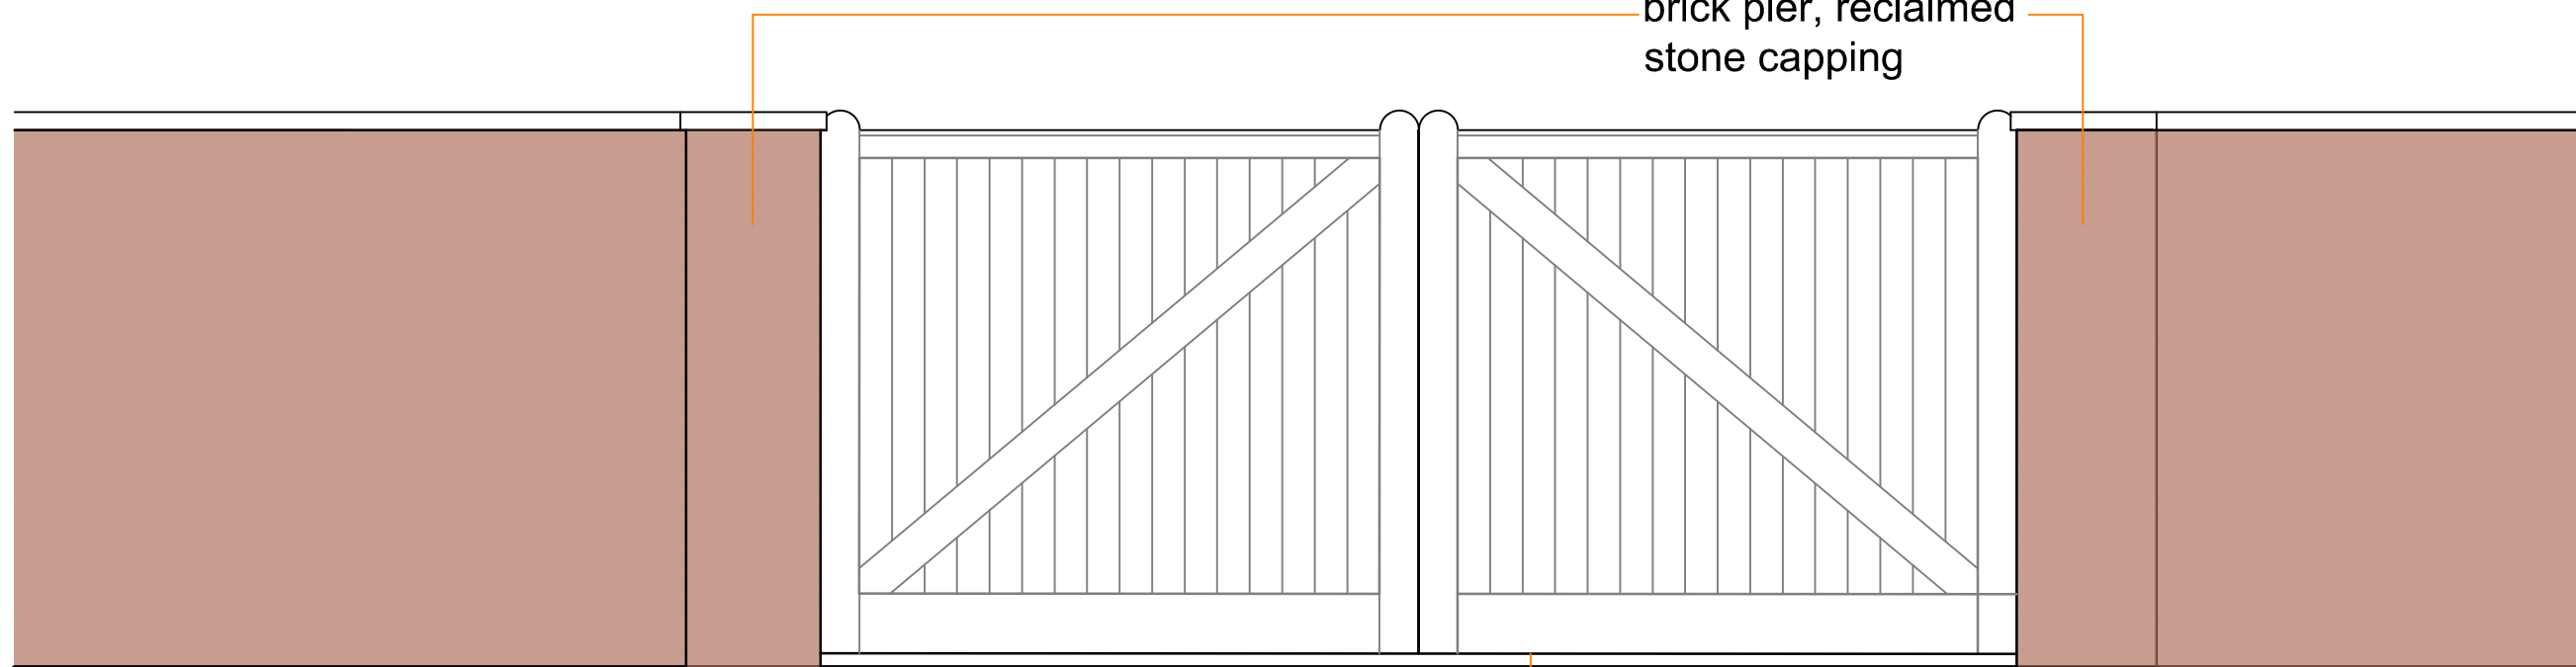

Elevation to Garden

New timber gates
paint finish, height to
equal existing wall.



rev	date	description

client
Mr & Mrs D Walton

project
Proposed Access Gates & Parking Area

Derwent Lodge
12a Hailgate
Howden, DN14 7SL

drawing title
Gate Elevations

scale
1:25 @ A3

date
October 2023

drawing No.
23.3844-04

rev.
-