


This drawing is the property of ARCHITEK DESIGN & PLANNING. Copyright is reserved by them and the drawing is issued on the condition that it is not copied, reproduced, retained or disclosed to any unauthorised person, either wholly or in part without consent in writing to do so. Do not scale off this drawing other than for planning purposes. All dimensions and setting out to be verified on site. If in any doubt contact the originator for clarification.

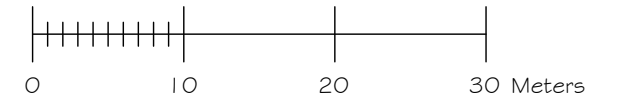

Site area - 0.024 hectares
Proposed loft conversion - 50m³

Boundary Treatments

- A - B - Open.
- B - C - Existing 1m high brick wall.
- C - D - Open.
- D - E - Existing 1m high brick wall.
- E - F - Existing 1.1m high timber fence.
- F - G - Existing 1.8m high timber fence.
- G - H - Existing 1.8m high timber fence.
- H - I - Existing 1.8m high timber fence.
- I - A - Open.

Rev A: 222.11.23: 5C: Drawing number caned from 01 to 02.

ARCHITEK DESIGN & PLANNING

48 Flatgate
Howden
Site Layout

Scale 1:500 @ A3

Date 06.11.23

Drawn sc

ARCHITEK DESIGN & PLANNING
t - 07881 554676
e - info@architekdesignandplanning.co.uk
w - www.architekdesignandplanning.co.uk

Drawing No.

Revision

ADP23/P126/02A

