


EXISTING PLAN 1:250@A3



PROPOSED PLAN 1:250@A3

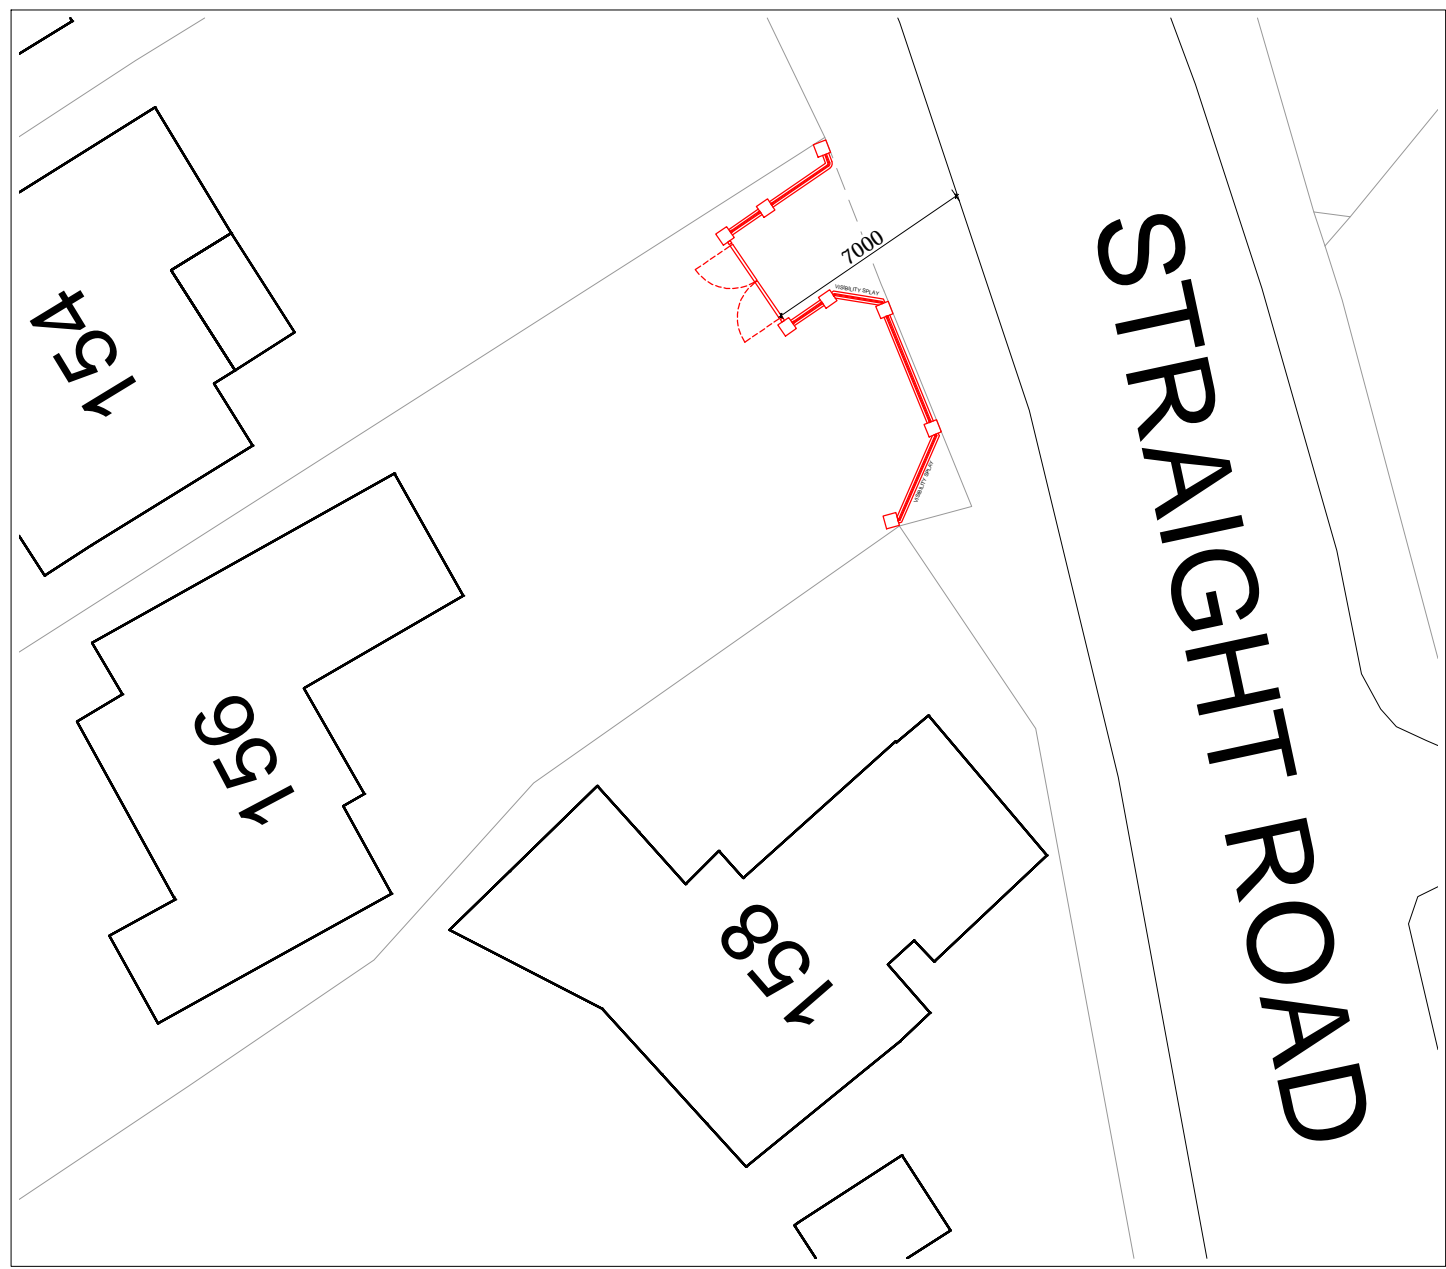

SPACE-Q STUDIO
69 WARWICK AVENUE, MADA VALE
LONDON, W5 3PP
www.spaceq.co.uk info@spaceq.co.uk

PROJECT
BOUNDARY WALL AND ENTRANCE GATE
156 STRAIGHT ROAD
OLD WINDSOR SL4 2SG

DRAWING
EXISTING AND PROPOSED
PLANS

SCALE @ A3: 1:250 DATE CREATED:
(SCALE @ A1: 1:) 15.11.2023

STATUS
PLANNING

DRAWING NO. REV
SL42SG- PP2 - 101 -