

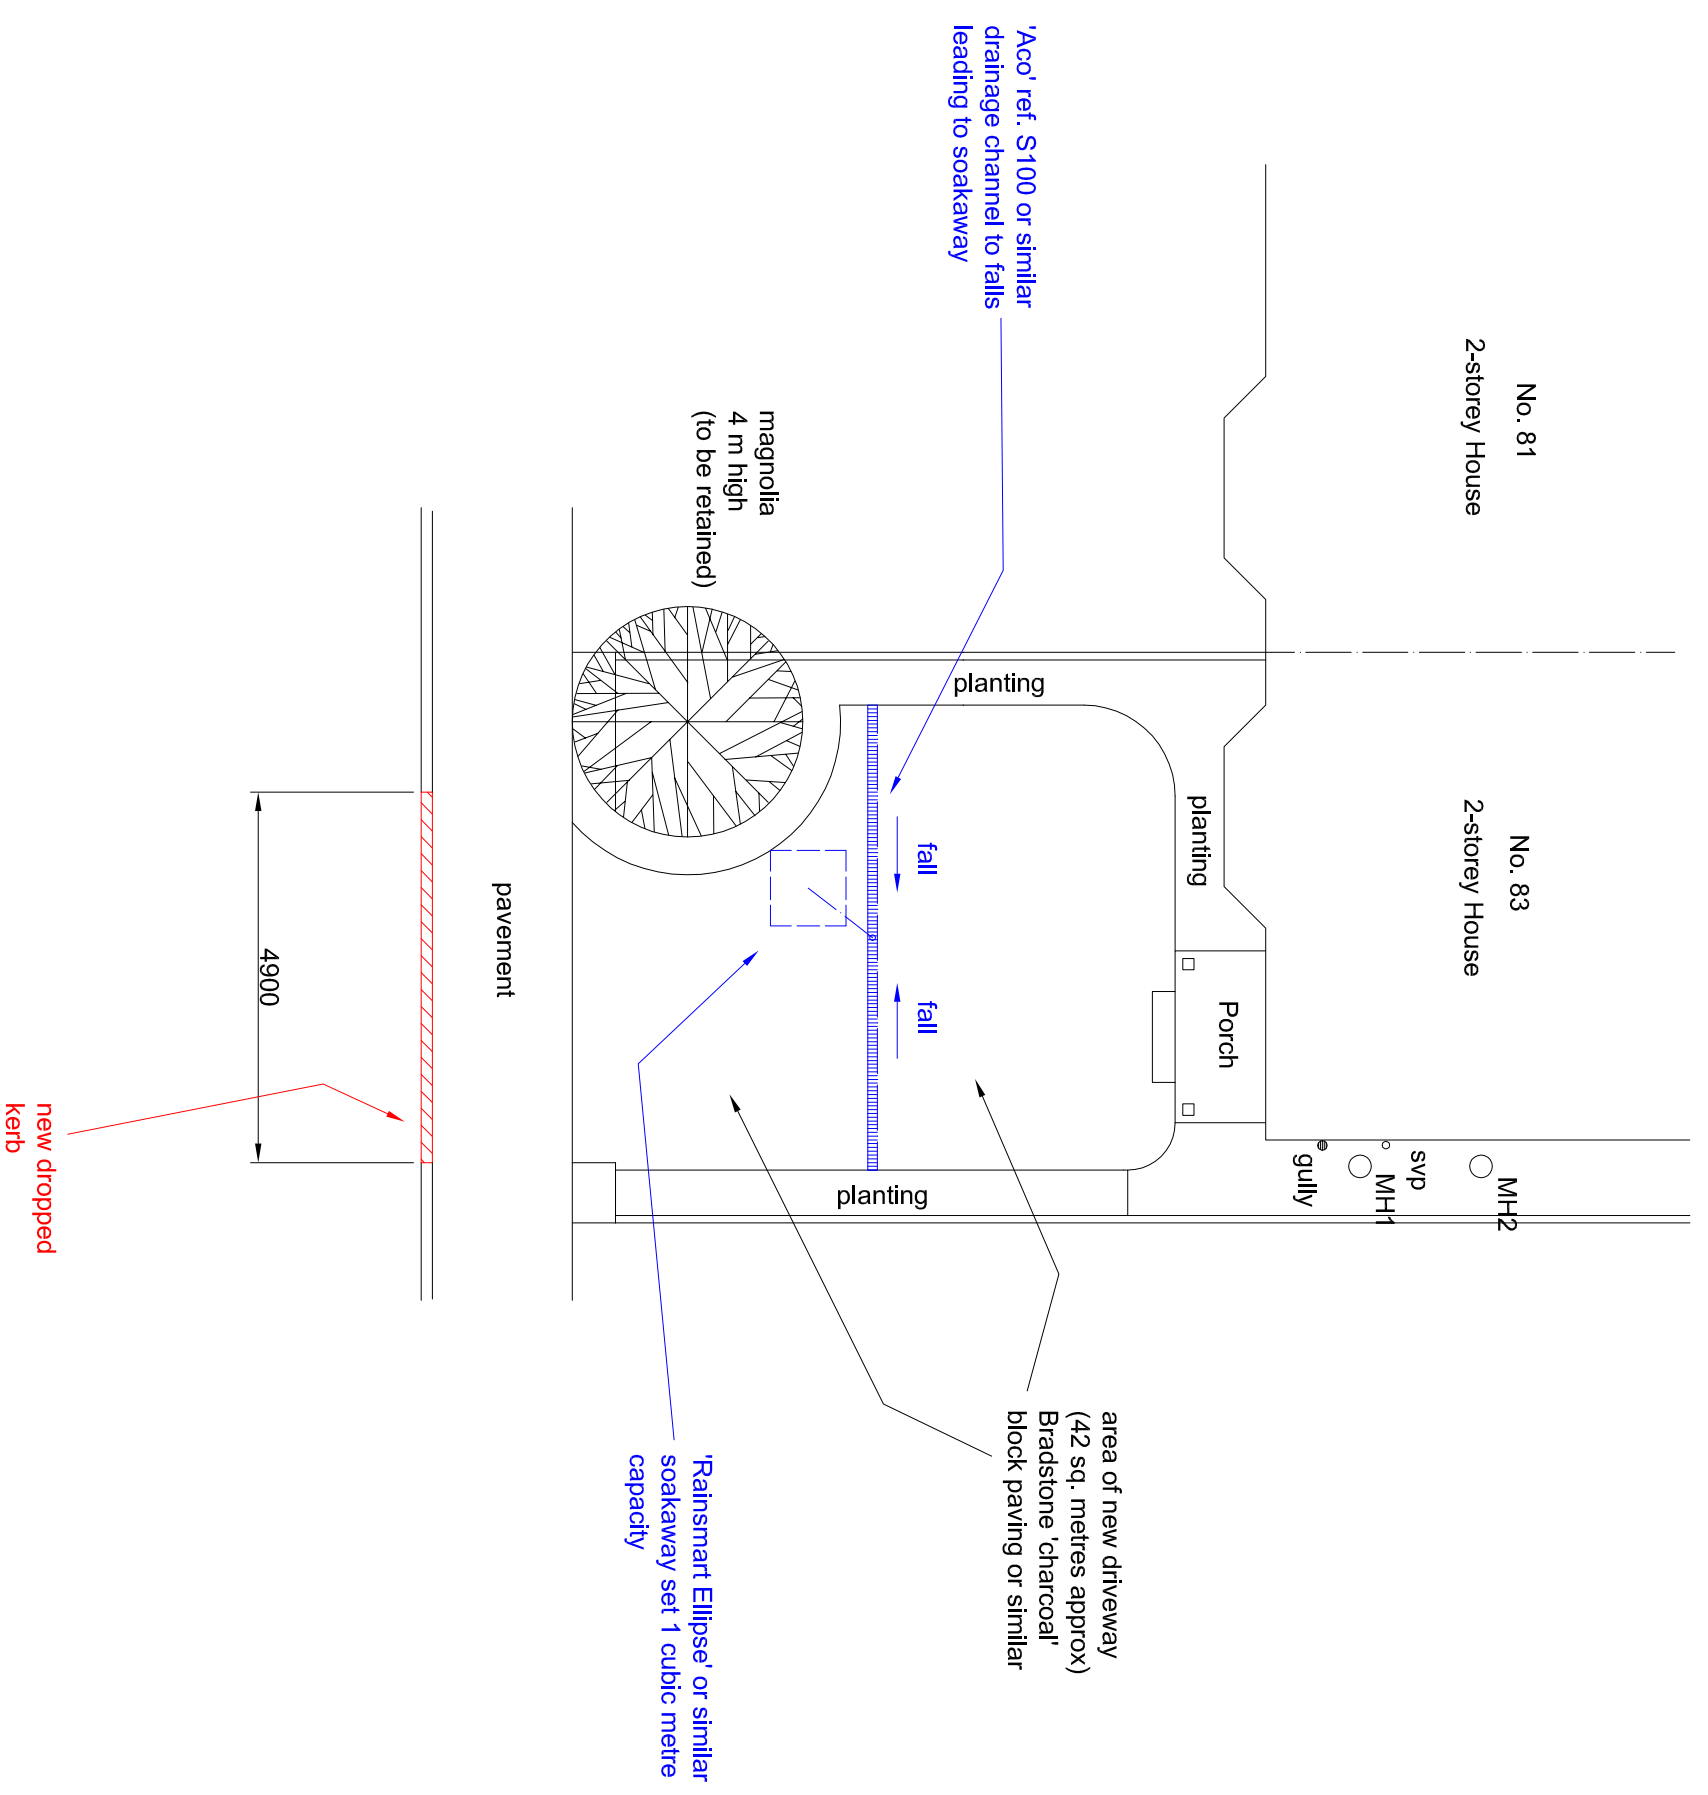



NOTES

1) This drawing is to be read in conjunction with all other relevant Engineer's drawings

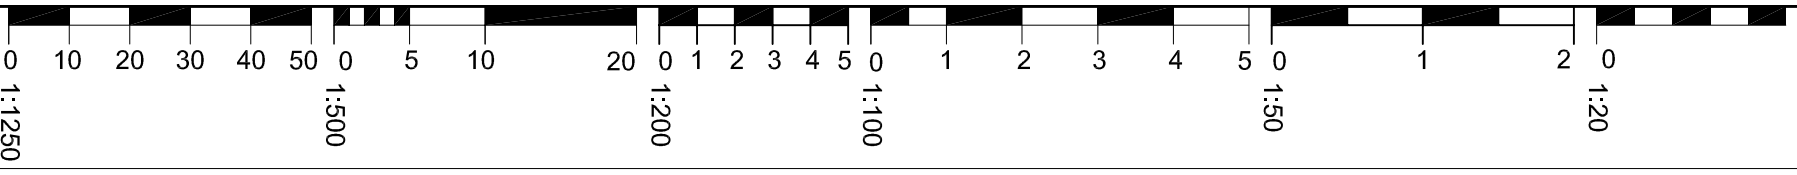

**PART PLAN OF FRONTAGE
(AS PROPOSED)**

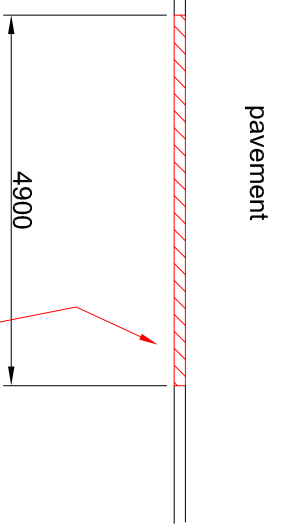
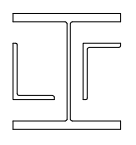
<p>L. J. HARVEY & ASSOCIATES Consulting Structural Engineers 1 Oliver's Way, Coleridge WIMBORNE, Dorset BH21 2LQ Telephone (01202) 880857 Facsimile (01202) 883033 E-mail: cad@ljarvey.co.uk</p> 							
<p>Project Title 83 Lilliput Road POOLE BH14 8JX</p>	<p>Principal Contractor Whicher Decor</p>						
<p>Drawing Title Planning Application (Sheet 2 of 4)</p>	<table border="1"> <thead> <tr> <th>Rev.</th> <th>Details</th> <th>Date</th> </tr> </thead> <tbody> <tr> <td> </td> <td> </td> <td> </td> </tr> </tbody> </table>	Rev.	Details	Date			
Rev.	Details	Date					
<p>Client Dr S Gankande</p>	<p>Principal Contractor Whicher Decor</p>						
<p>Drawn: L JH</p>	<p>Date 20th November 2023</p>						
<p>Scales: 1 : 100 @ A3</p>	<p>work to figured dimensions</p>						
<p>DRAWING NO. 6227 - 2</p>	<p>Rev. <table border="1"><tr><td> </td><td> </td><td> </td><td> </td><td> </td></tr></table></p>						