
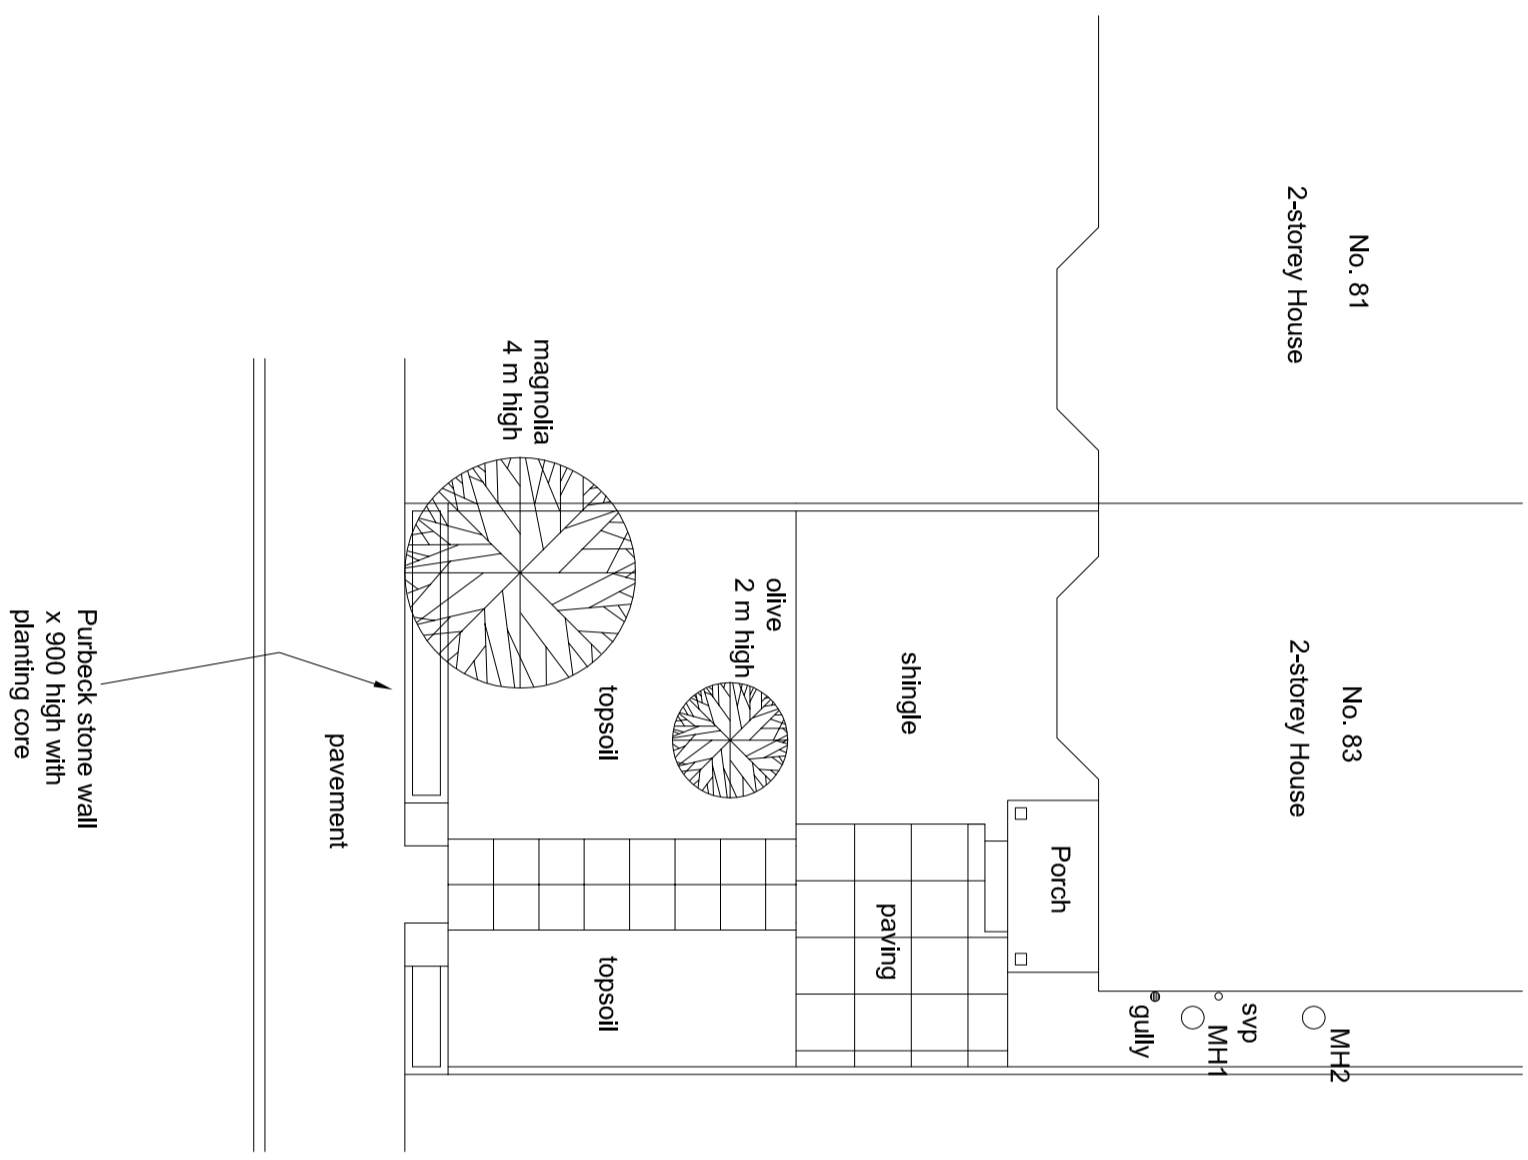


NOTES

- 1) This drawing is to be read in conjunction with all other relevant Engineer's drawings
- 2) This drawing indicates the frontage as existing on 13 November 2023

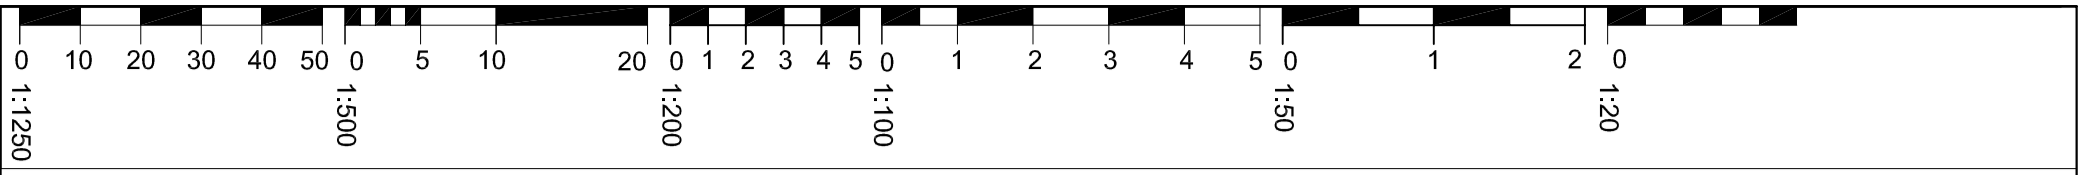

**PART PLAN OF FRONTAGE
(AS EXISTING)**

| Rev. | Details | Date |
|------|---------|------|
| | | |

Client
Dr S Gankande

Principal Contractor
Whitcher Decor

Project Title
**83 Lilliput Road
POOL
BH14 8JX**

Drawing Title
**Planning Application
(Sheet 1 of 4)**

L. J. HARVEY & ASSOCIATES
Consulting Structural Engineers
1 Oliver's Way, Codeln Hill
WIMBORNE, Dorset BH21 2LQ
Telephone (01202) 880857
Facsimile (01202) 883033
E-mail: cad@ljarvey.co.uk



Drawn: **LJH** Date: **20th November 2023**

Scales: **1 : 100 @ A3**

DRAWING NO. 6227 - 1 Rev.

| | | | | |
|--|--|--|--|--|
| | | | | |
|--|--|--|--|--|

work to figured dimensions