


BLOCK PLAN
SCALE 1:500@A3

PROPOSED EXTENSION ANNEXE
FOR GRAHAM WHEELER +
TRUDY CHINN

1 THE BUILDINGS
THE STREET
STIMCHCOMBE
DURSLEY GL11 6AW

BLOCK + LOCATION PLANS
SCALE : AS SHOWN
DRAWN: JOHN PINCH
DRWG N° 1 AUG 2023

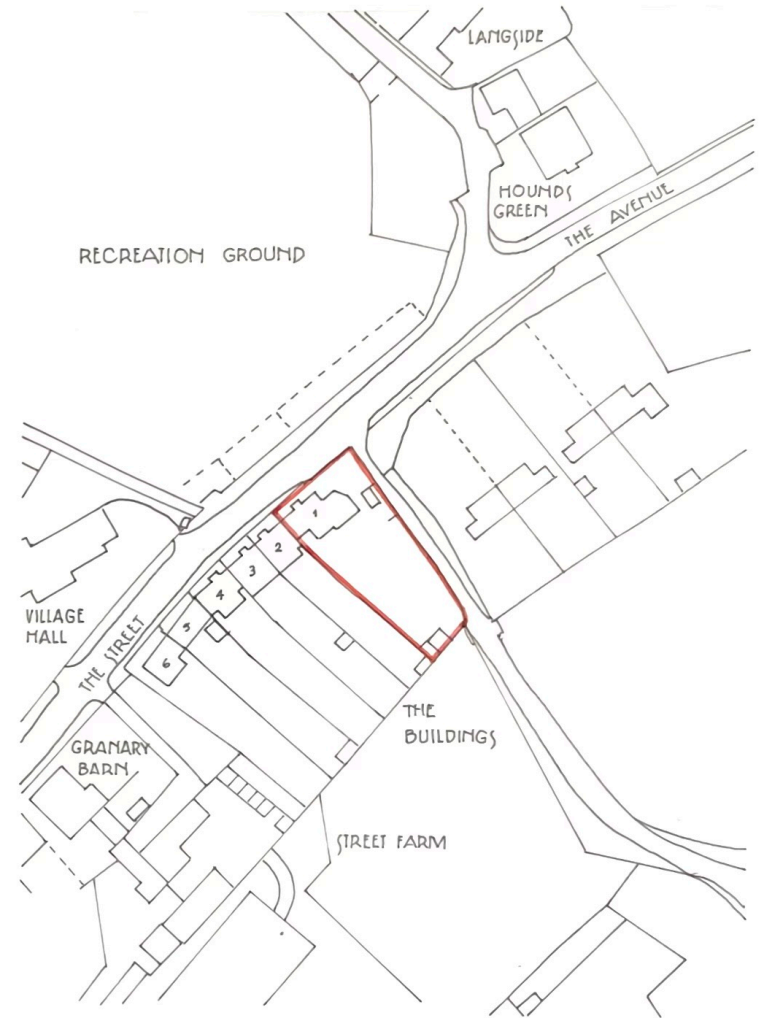

LOCATION PLAN
SCALE 1:1250@A3

