
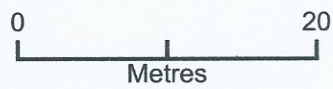


# Block plan (61 South Street, Whitstable)

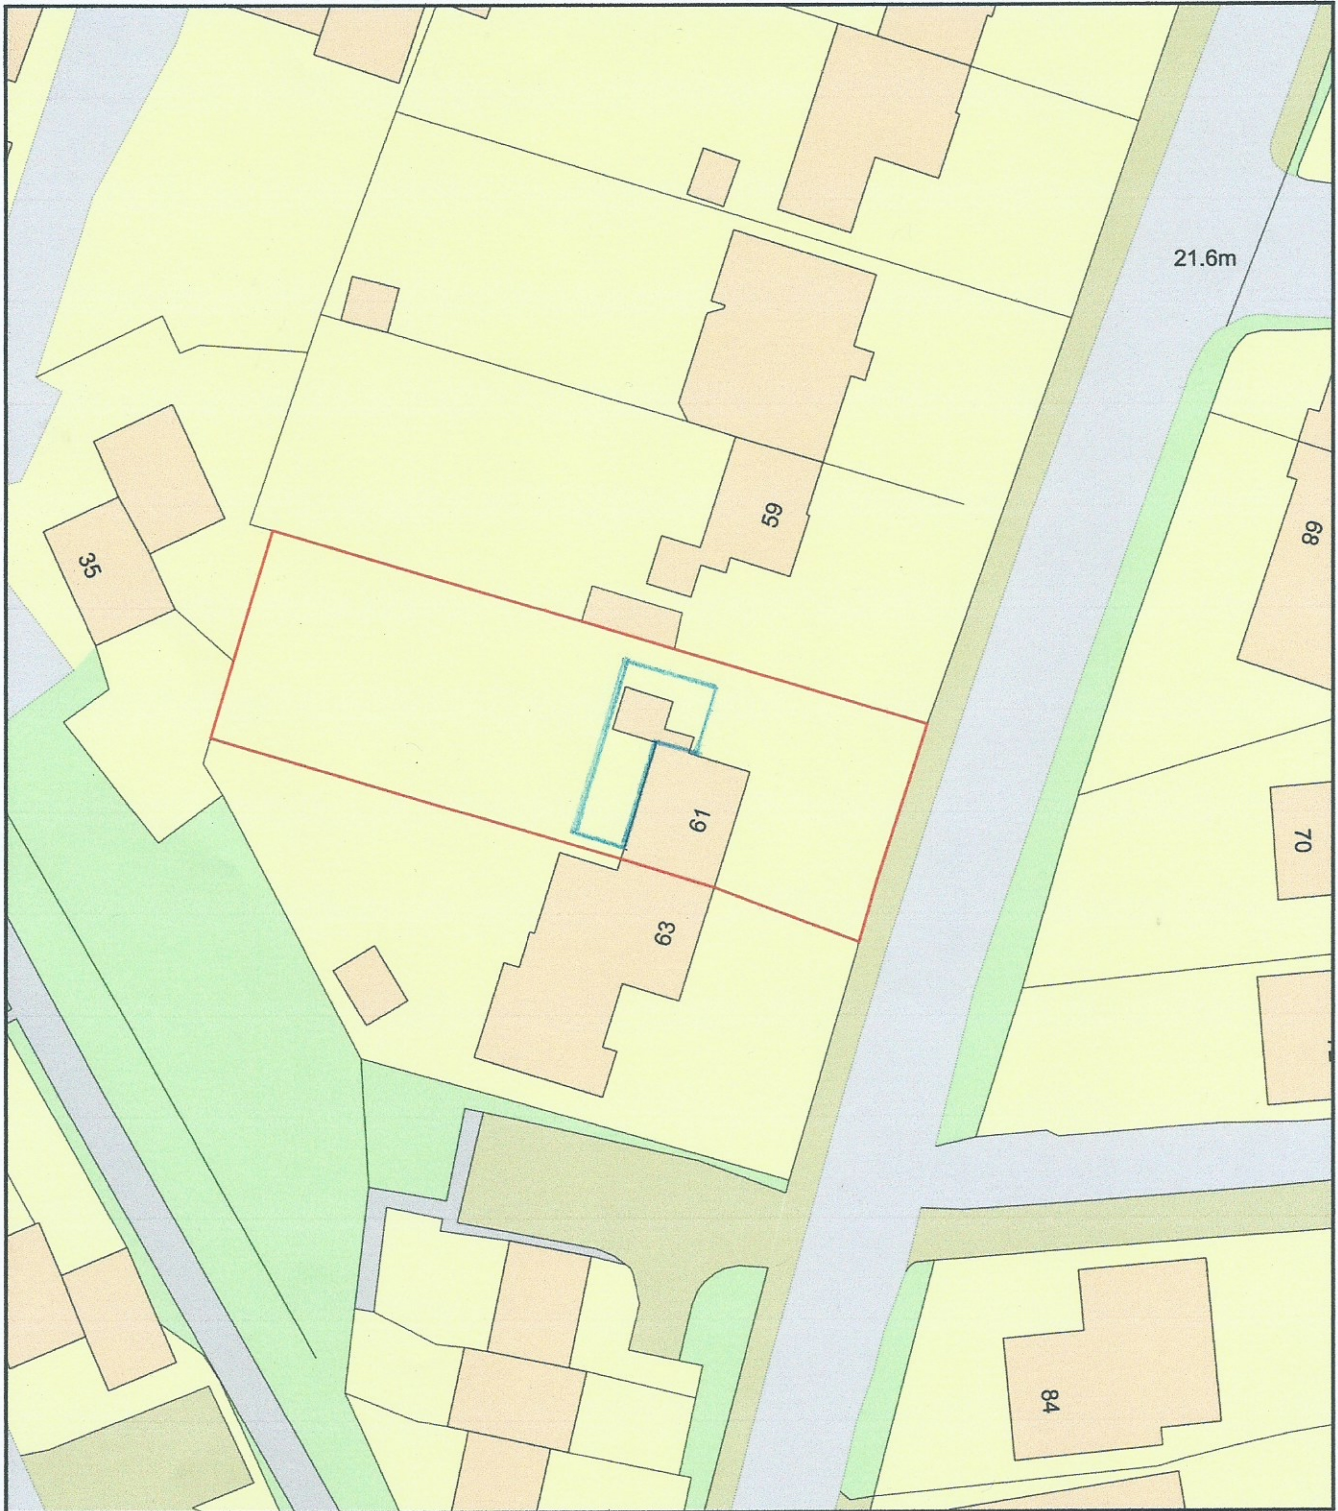

Plan Produced for: Mr J M Wiles

Date Produced: 05 Jun 2023

Plan Reference Number: TQRQM23156212331950

Scale: 1:500 @ A4