




Stable Cottage
GROUND FLOOR PLAN

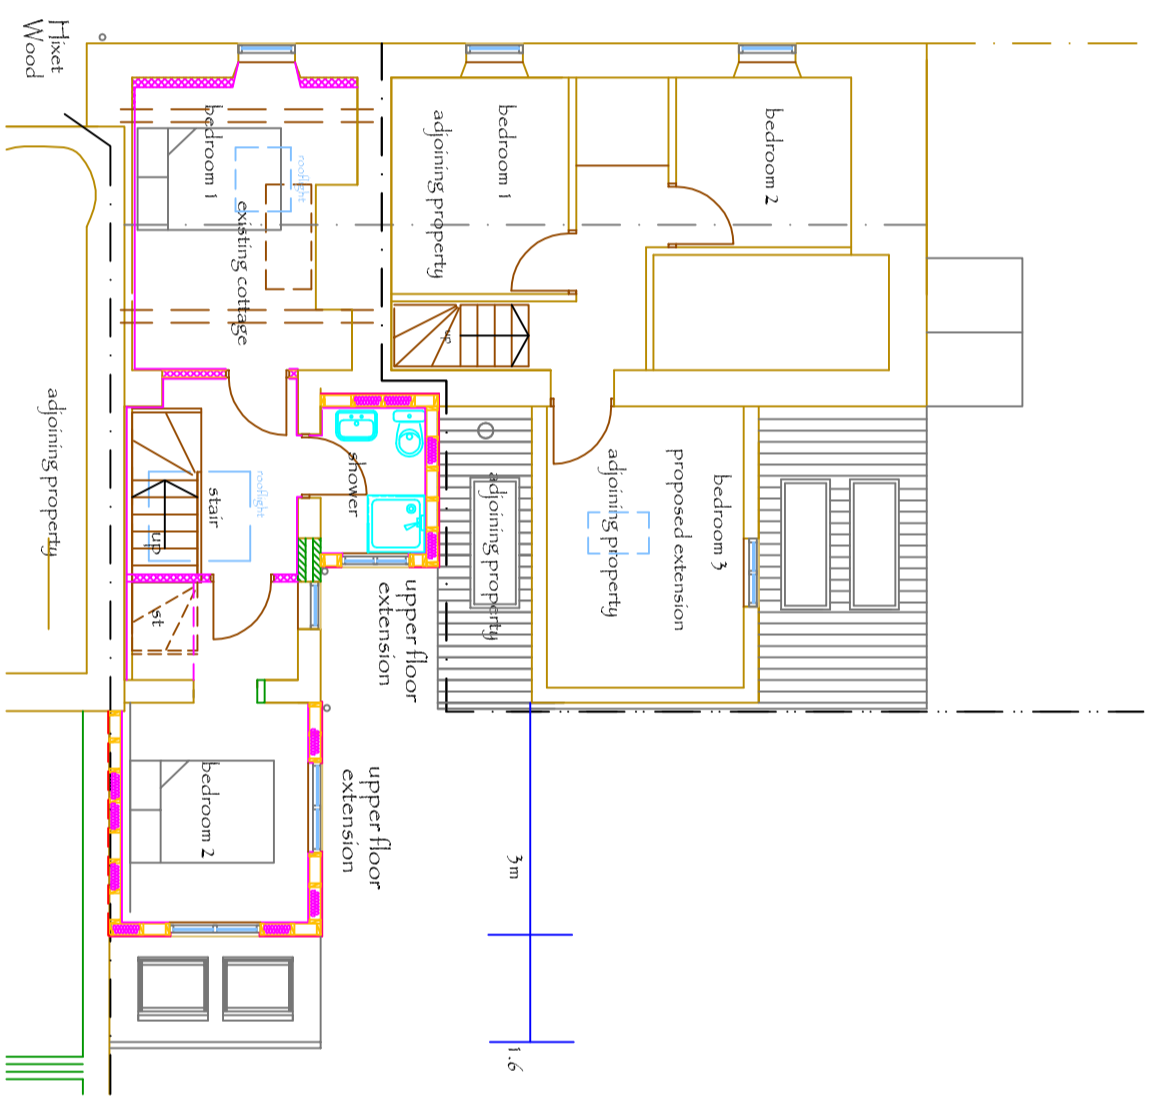


UPPER FLOOR PLAN

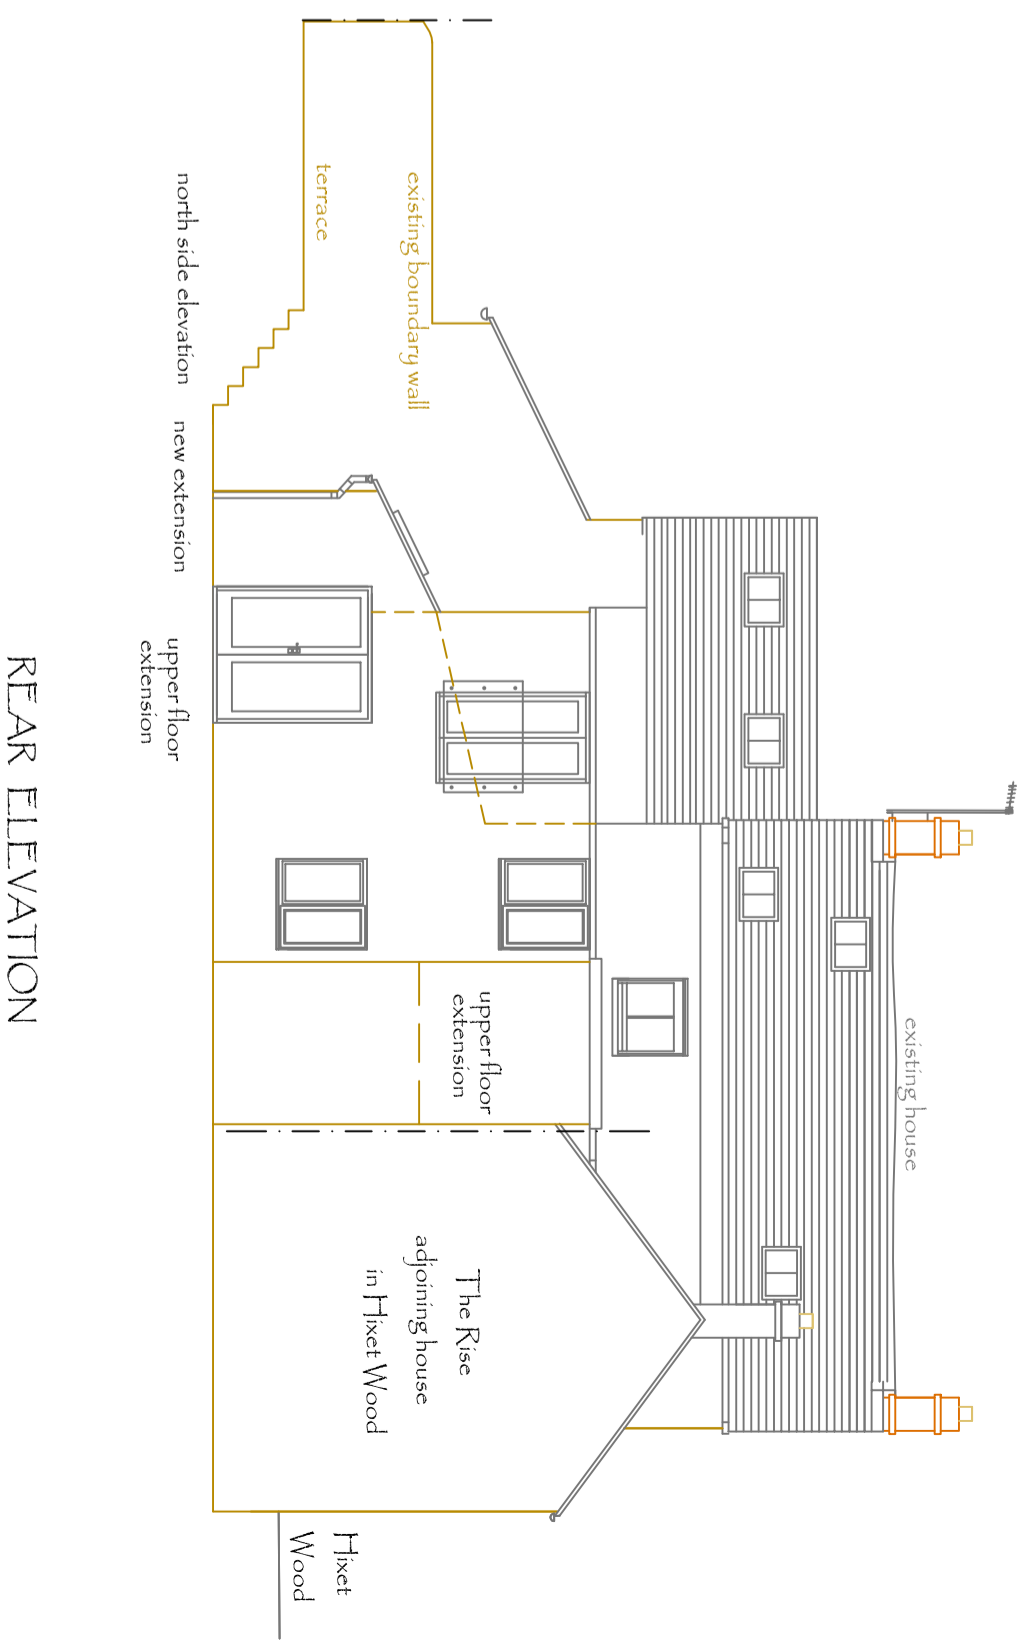

REAR ELEVATION

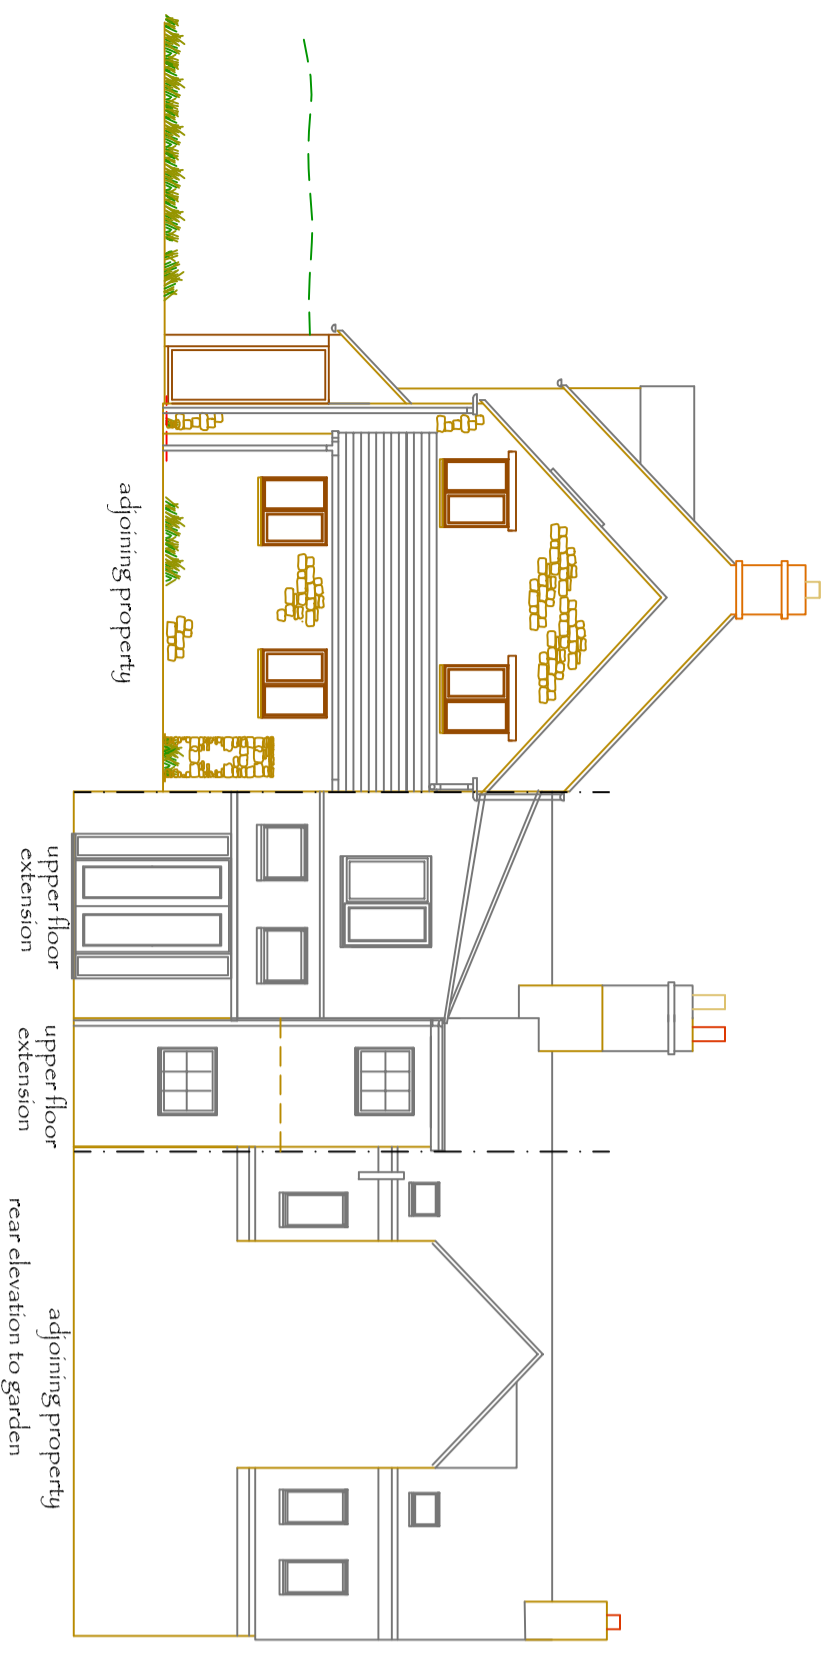

REAR ELEVATION

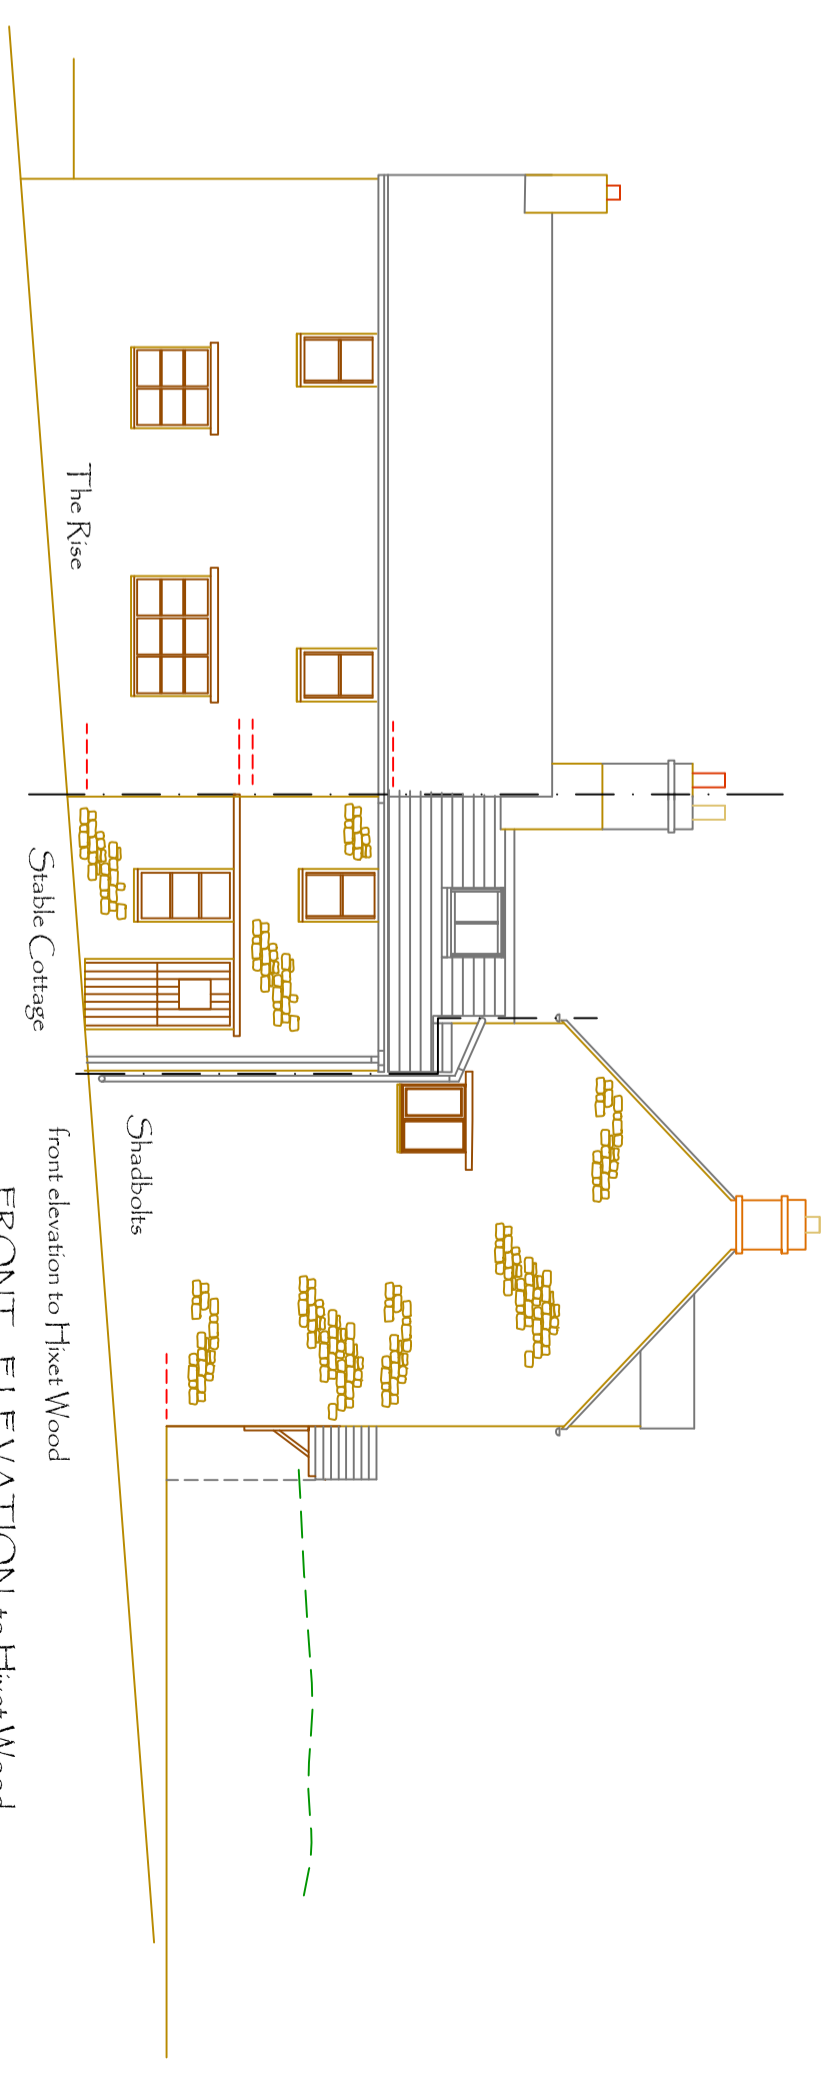


FRONT ELEVATION to Hixet Wood

Stable Cottage
Hixet Wood
Charlbury
OX7 3SB

Approved 22nd June 2022

Application 22/01175/H/D

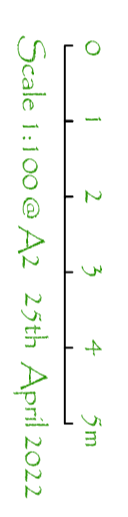

PSA - Peter Smith - Architect
Mount Pleasant, Danvers Hill
Charlbury, Oxon, OX7 3RZ
07971 544 020
pete@psa-architects.co.uk

psa ~ 04