


Notes:



Rev:	Description:	Date:
------	--------------	-------

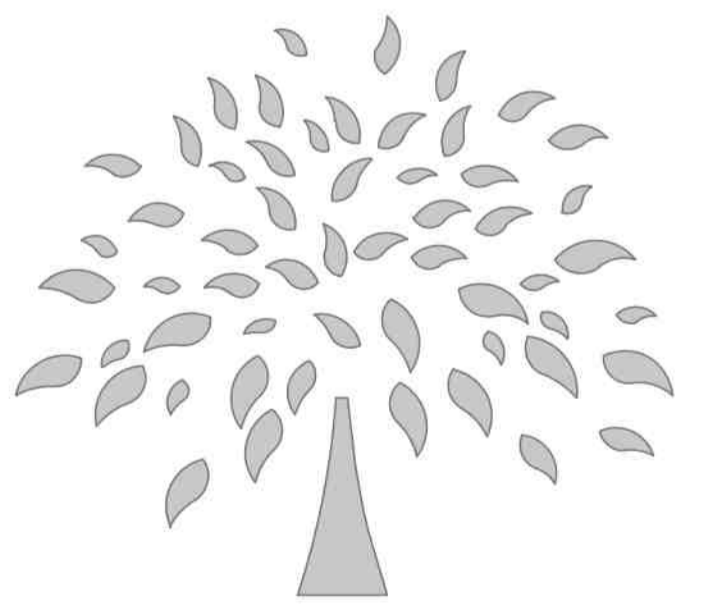

Badger Hills, Main Road, Beelsby, Lincolnshire, DN37 0TN
tom@cherrytreehomes.com
07792 199805

Project:
Bungalow behind Fairacre, East Barkwith

Site: Fairacre,
Willingham Road,
East Barkwith,
Lincoln,
LN8 5RP.

Title:
Existing Site Location Plan

Drawing No: EBB_001	Rev: A00
---------------------	----------

Scale: 1:1250 @ A1	Date: 20/11/23
--------------------	----------------

DO NOT SCALE FROM THE THIS DRAWING. ALL MEASUREMENTS ARE TO BE MEASURED ON SITE.