



Notes:

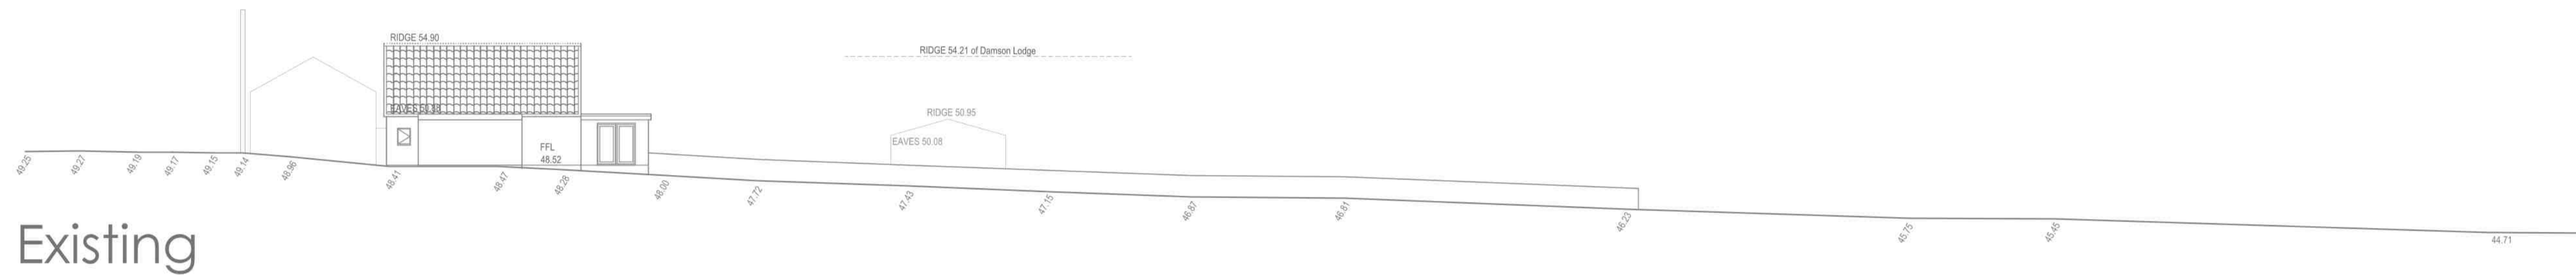


Existing

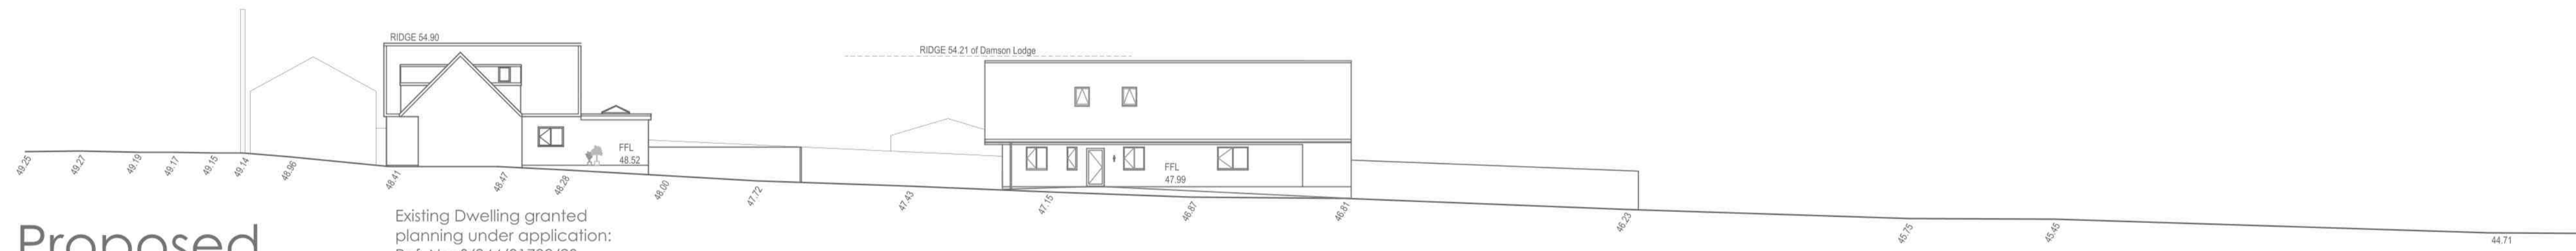

Proposed

Existing Dwelling granted planning under application:  
Ref. No: S/044/01702/23

Rev:	Description:	Date:
------	--------------	-------

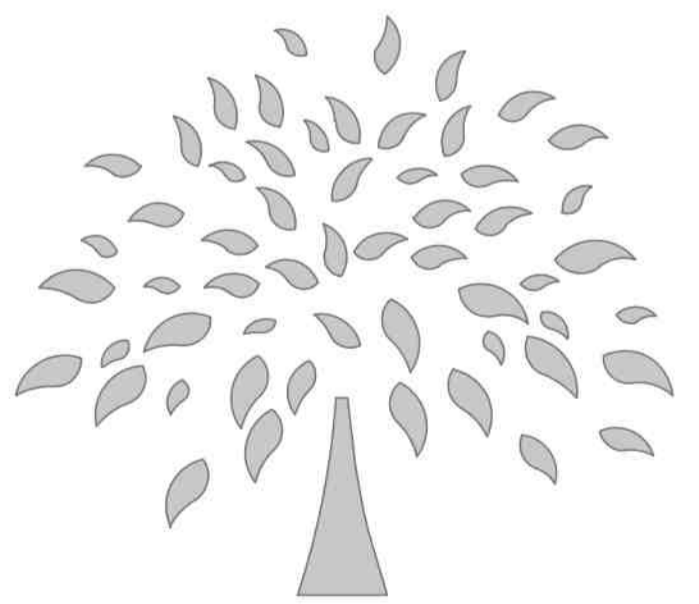

Badger Hills, Main Road, Beelsby, Lincolnshire, DN37 0TN  
tom@cherrytreehomes.com  
07792 199805

Project:  
Bungalow behind Fairacre, East Barkwith

Site: Fairacre,  
Willingham Road,  
East Barkwith,  
Lincoln,  
LN8 5RP.

Title:  
Existing and Proposed Sections

Drawing No: EBB_008	Rev: A00
---------------------	----------

Scale: 1:200 @ A1	Date: 20/11/23
-------------------	----------------

DO NOT SCALE FROM THE THIS DRAWING. ALL MEASUREMENTS ARE TO BE MEASURED ON SITE.