




Rev:	Description:	Date:
------	--------------	-------

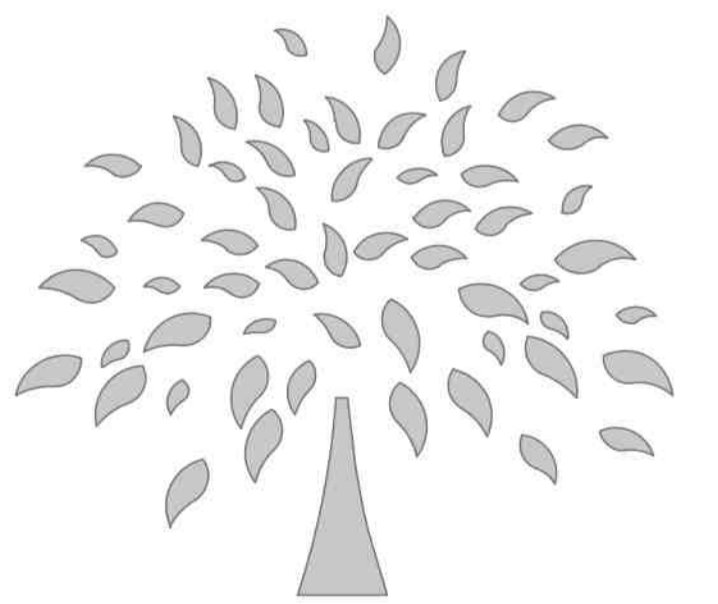

Badger Hills, Main Road, Beelsby, Lincolnshire, DN37 0TN
 tom@cherrytreehomes.com
 07792 199805

Project:
 Bungalow behind Fairacre, East Barkwith

Site: Fairacre,
 Willingham Road,
 East Barkwith,
 Lincoln,
 LN8 5RP.

Title:
 Proposed Site Location Plan

Drawing No: EBB_003	Rev: A00
---------------------	----------

Scale: 1:1250 @ A1	Date: 20/11/23
--------------------	----------------

DO NOT SCALE FROM THE THIS DRAWING. ALL MEASUREMENTS ARE TO BE MEASURED ON SITE.