



1 Block Plan - Existing  
1 : 200

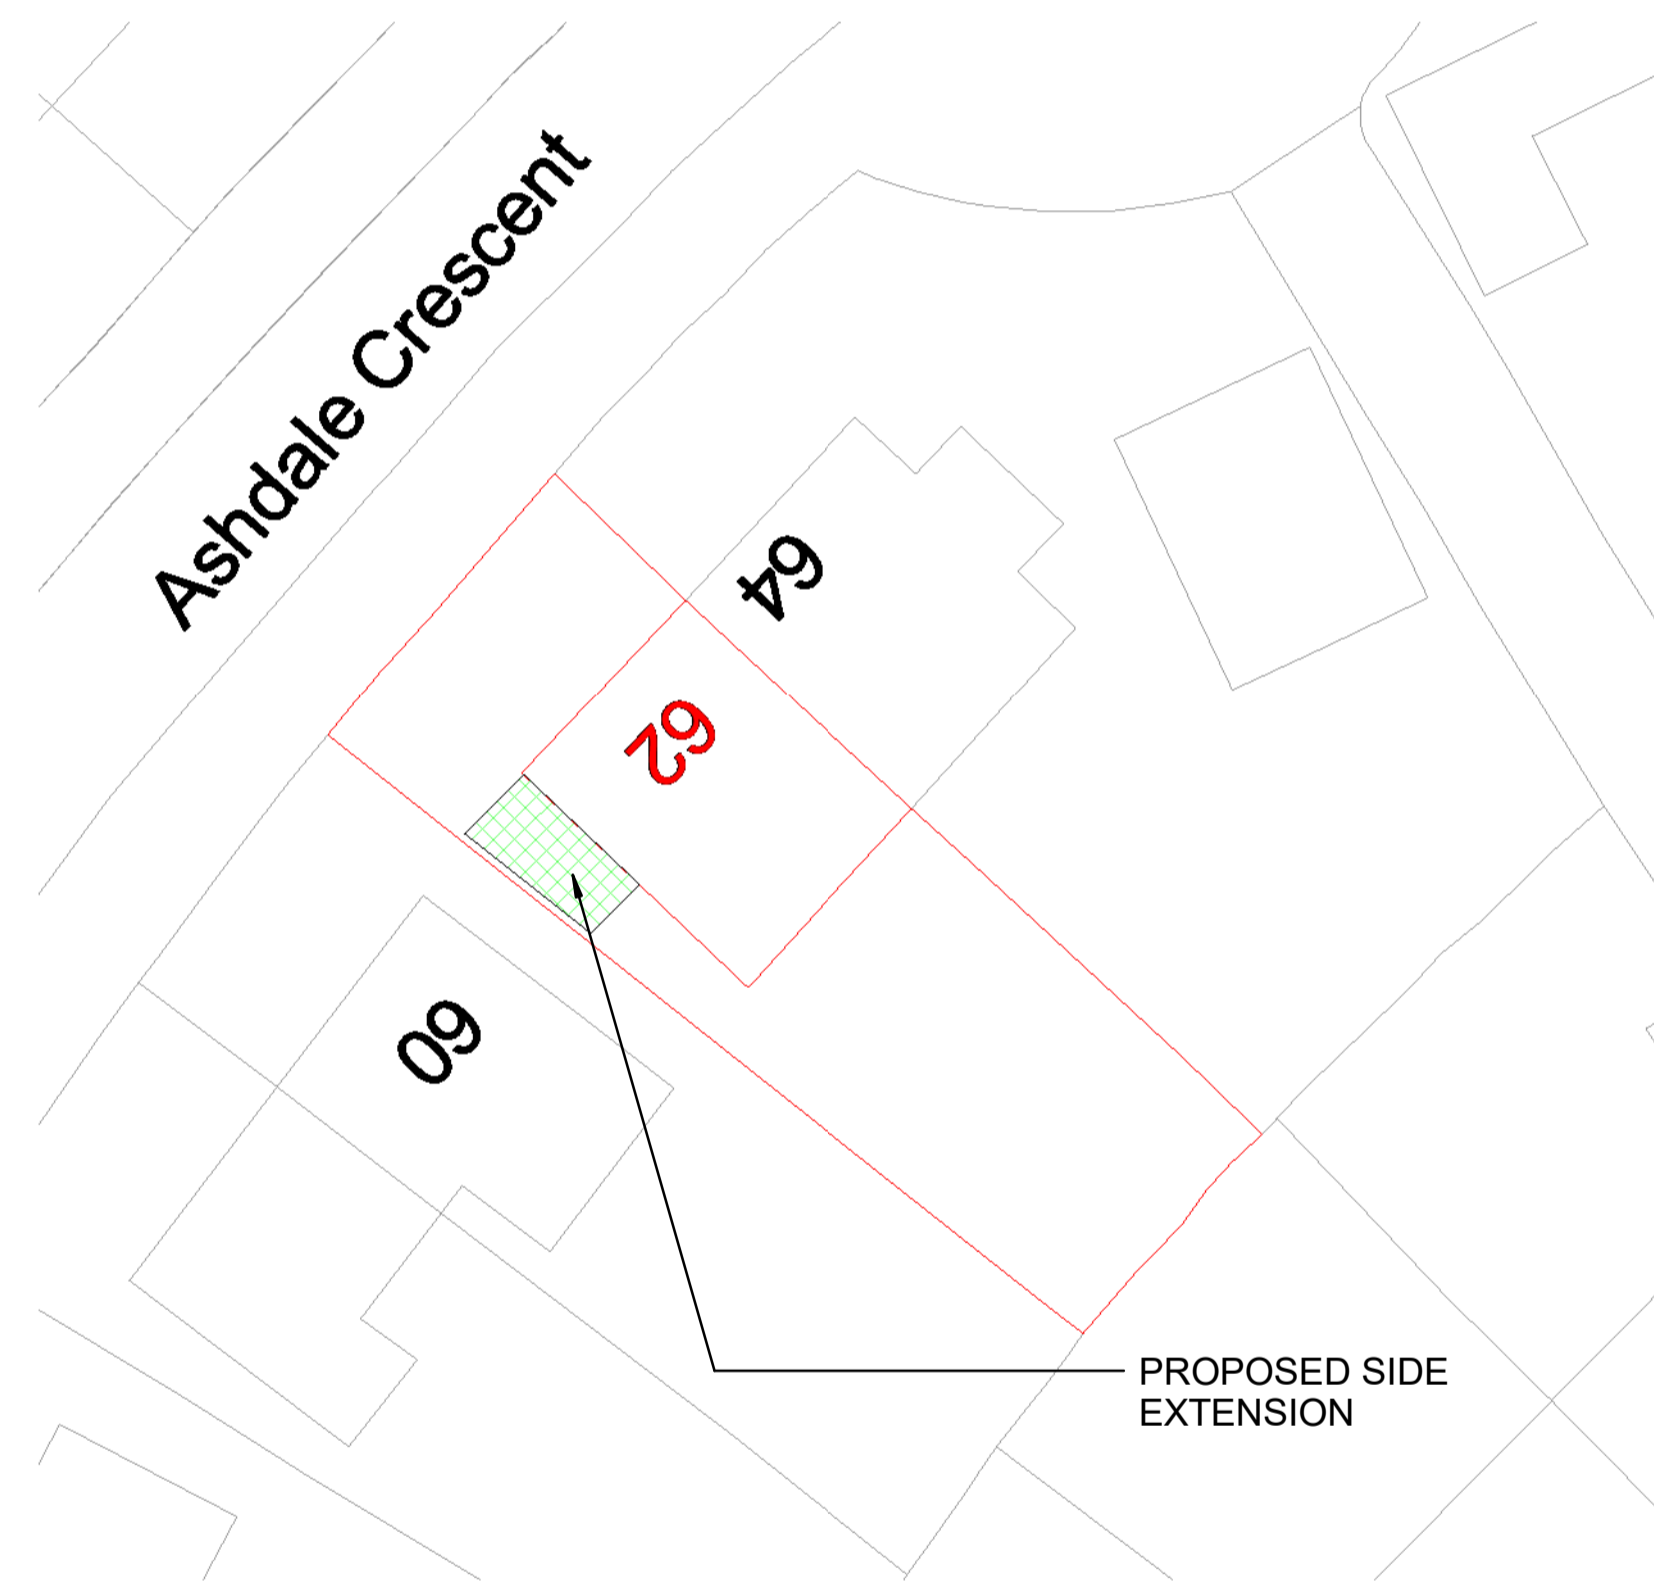

2 Block Plan - Proposal  
1 : 200

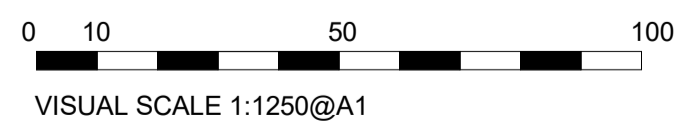

Rev	Date	Seq	BY	Description
01	22.11.2023	1	MK	Issue for Planning



Client:  
Mr Ngai Kong Lee

Project:  
62 Ashdale Crescent,  
Droysden M43 6PT

Drawing area:

Drawing Title:  
BLOCK PLAN

Approved By: J Date: 22.11.2023  
Checked By: A Scale: 1 : 200  
Drawn By: MZ Size: A1

Status:  
FOR PLANNING

Drawing No.  
62 ASHDALE - 002 Rev.  
01