

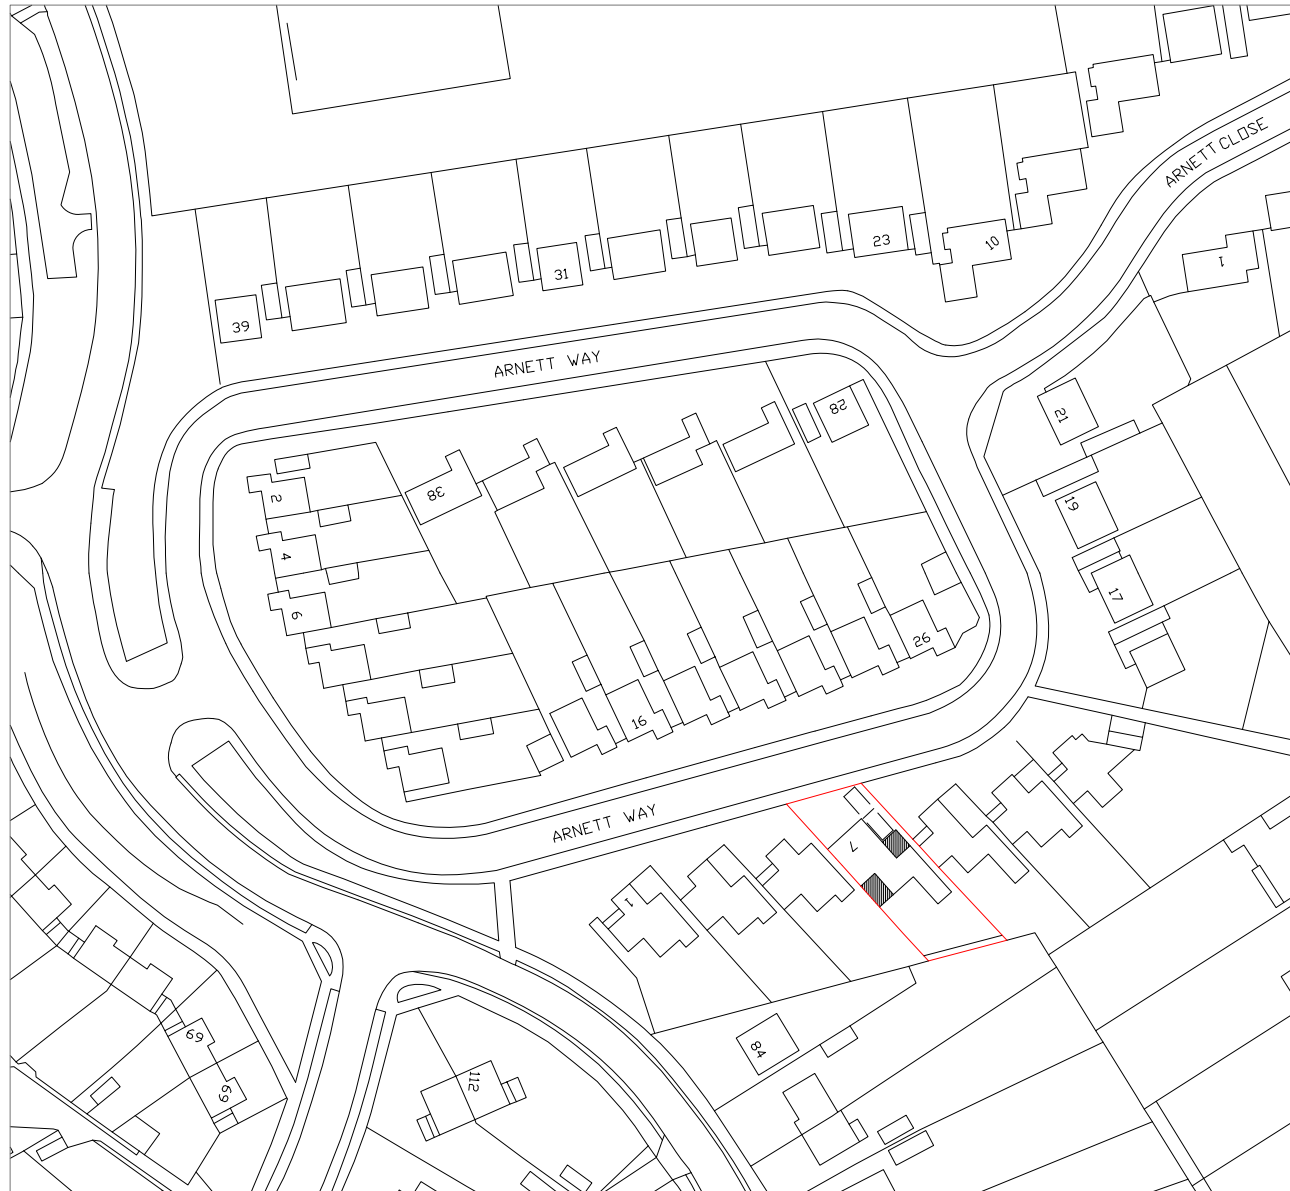


All work to comply with current building regulations and codes of practice  
 Do not scale from drawings all dimensions to be checked on site before the start of any work  
 All Proposed External Materials to Match Existing External Materials




Any Proposed Windows to Flank wall to be Obscure Glazed and Non-Opening below 1.7m from FFL

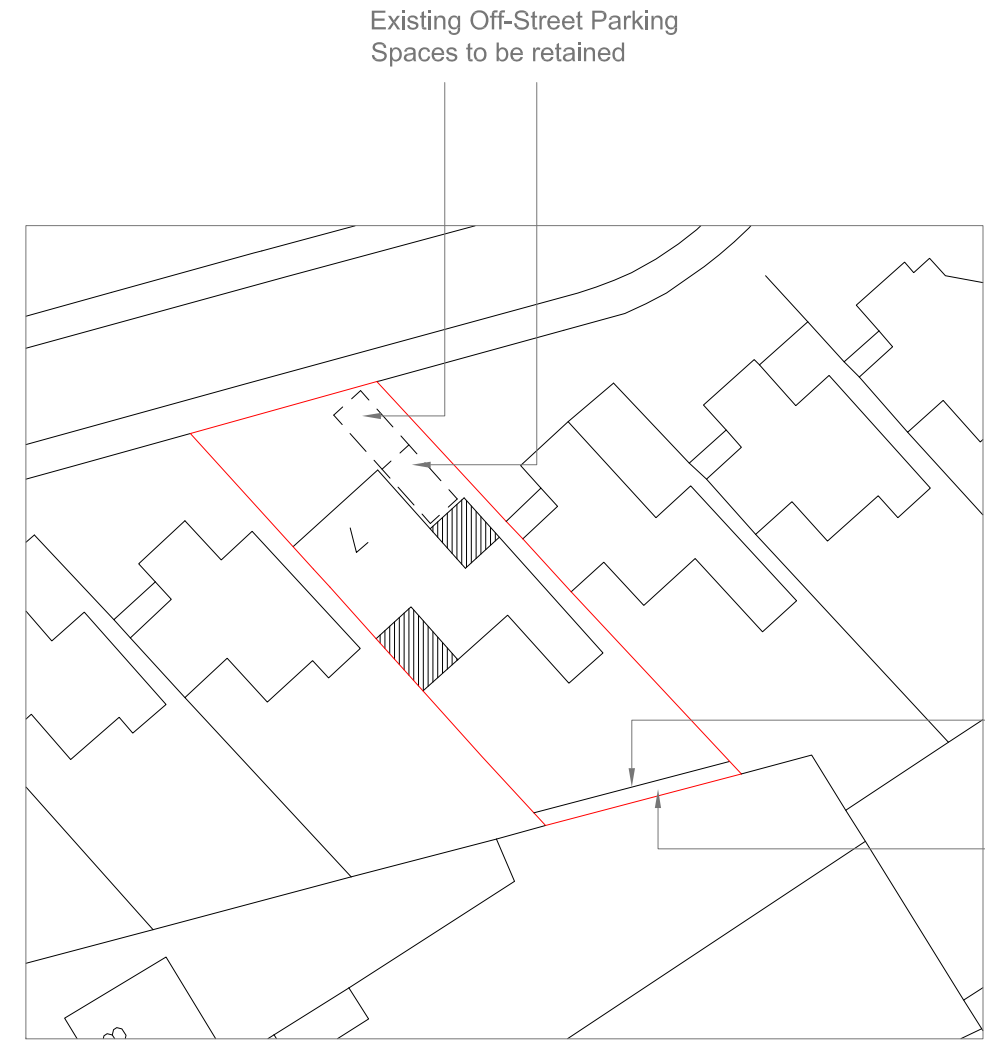

Location Plan Scale 1:1250

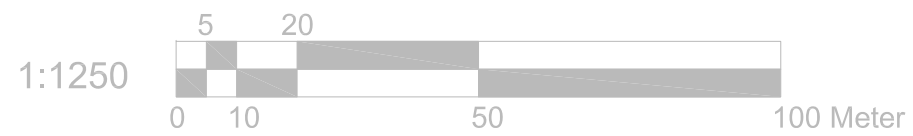

Block Plan Scale 1:500

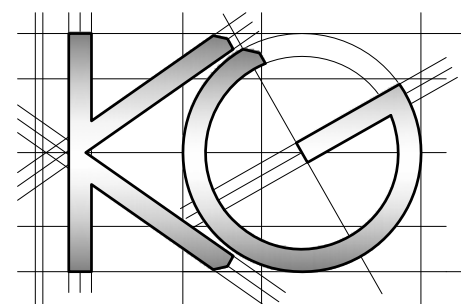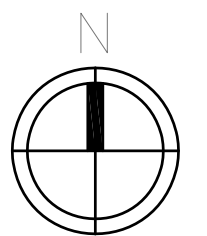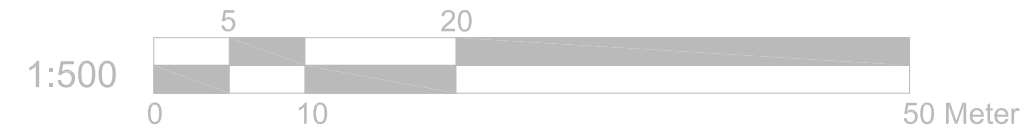

<b>Site Address:</b> 7 Arnett Way Rickmansworth WD3 4DA	<b>Drawing Content:</b> Location Plan Block Plan	<b>Drawings No:</b> 7arnettway/2023/08	<b>Date Drawn:</b> 16th May 2023	<b>Planning Issue</b>		
		<b>Drawings Scale:</b> 1:1250/500	<b>Drawn By:</b> KG	3 4 5 6 7 8	5 6 7 8	Revision: