



Brick

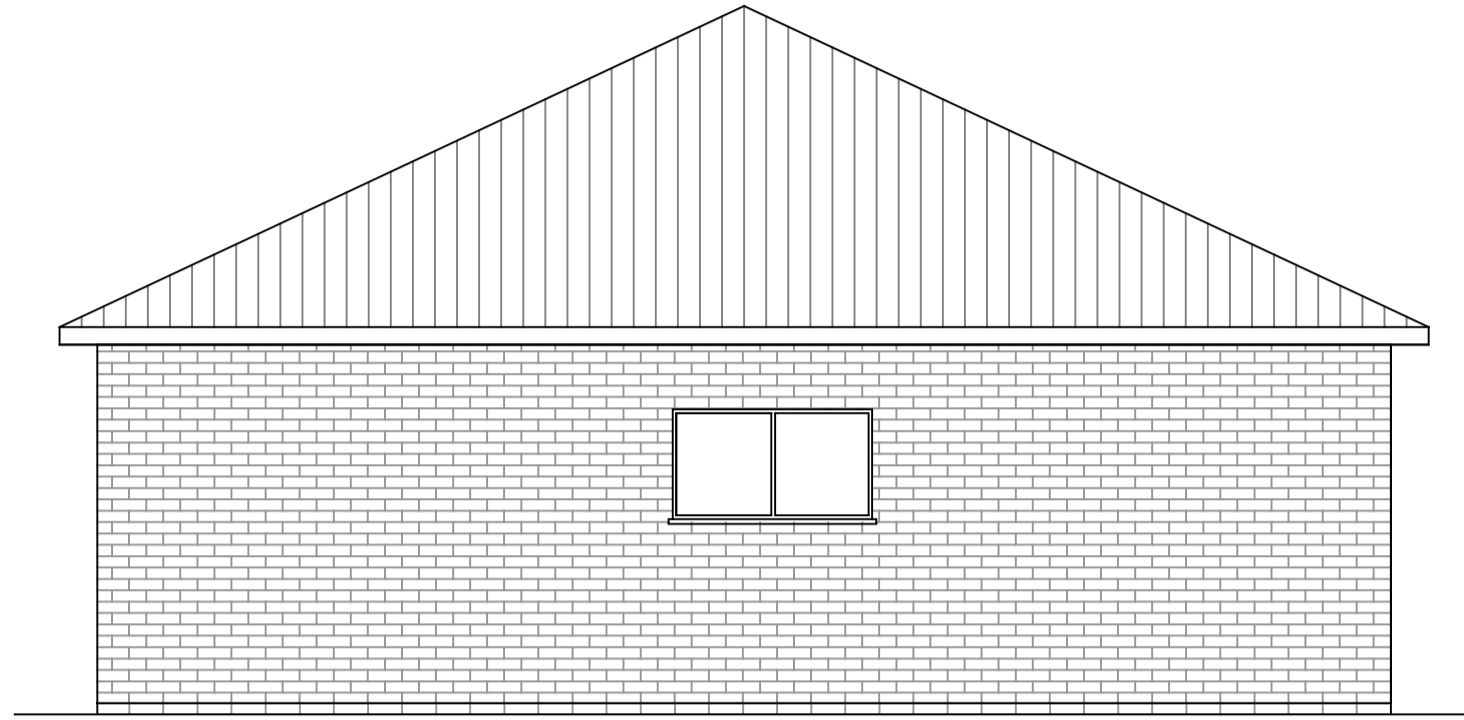


Existing Elevation - North West



Existing Elevation - South East

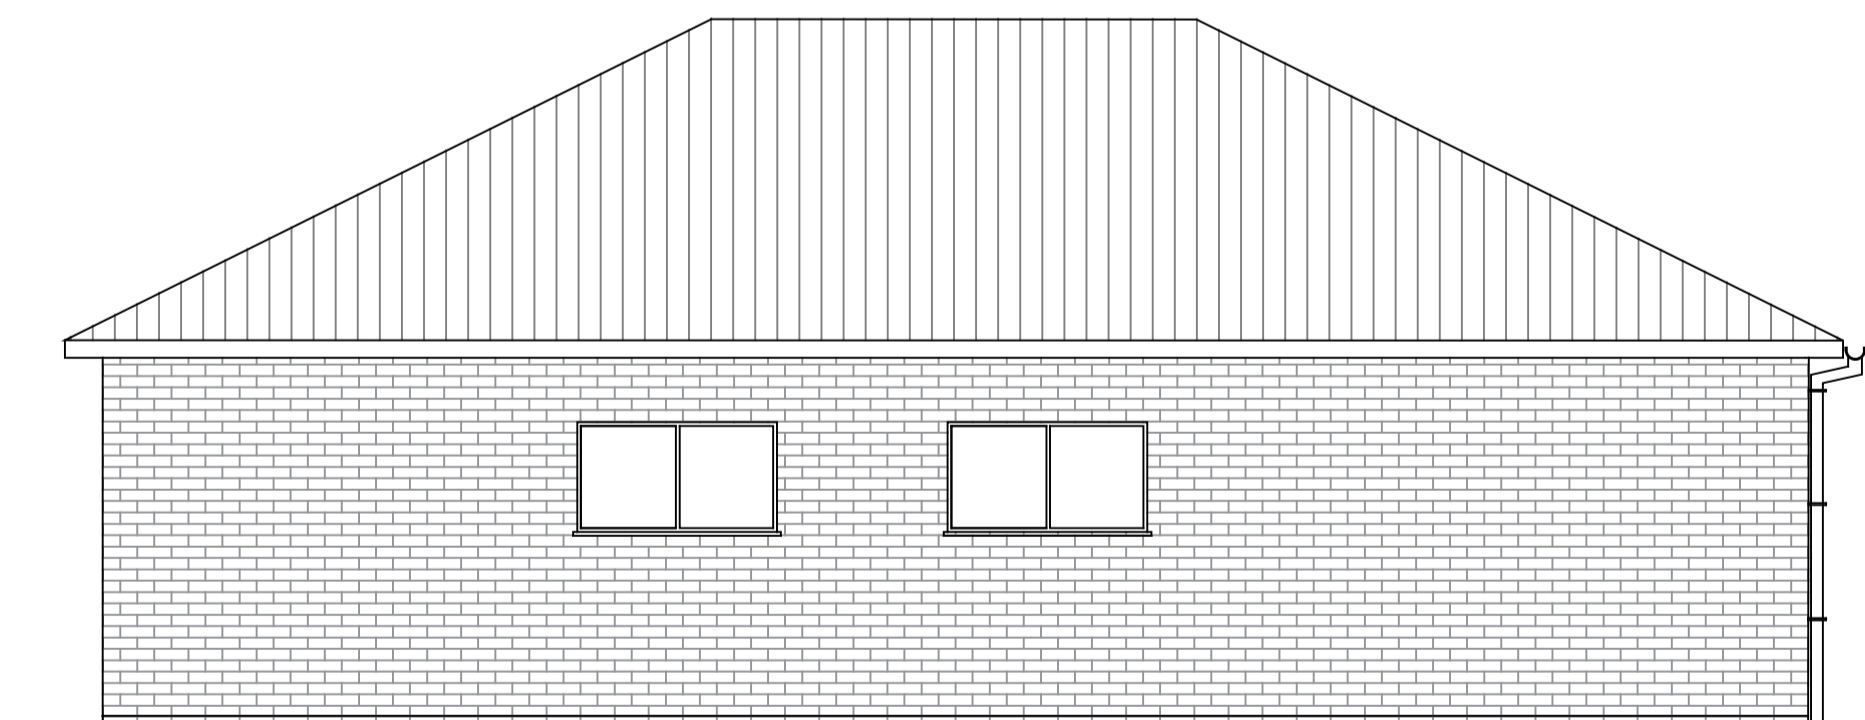

Existing Elevation - South West

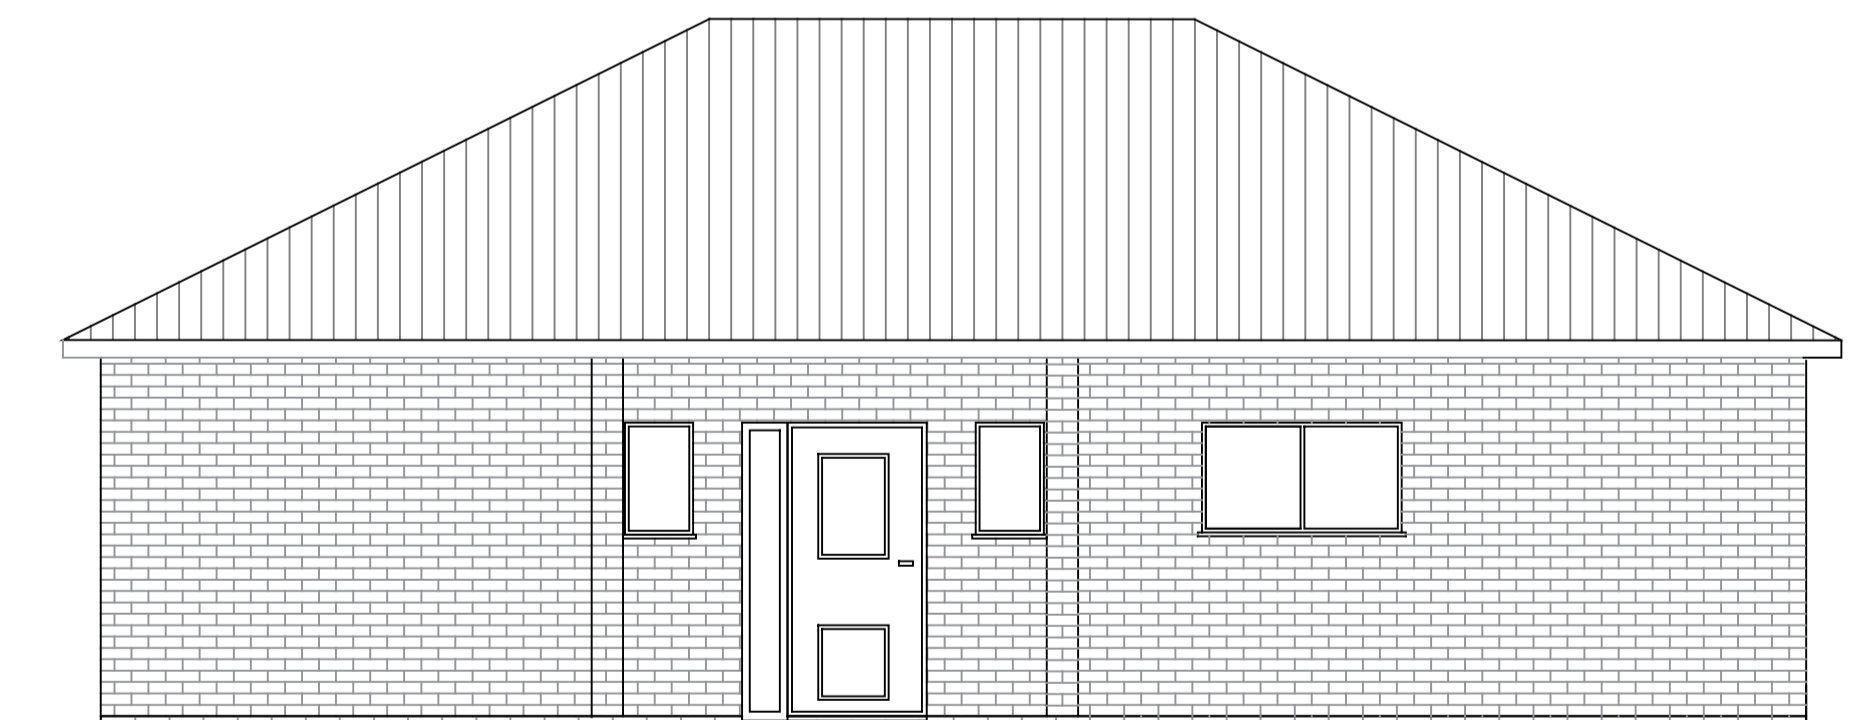

Existing Elevation - North East

Rev.	Description	Date	Drawn	Checkd
------	-------------	------	-------	--------

PLANNING



6b Anson House, Compass Point Business Park,  
Market Harborough, LE16 9HW

Ground Floor, Laxley House, Tottle Road, Nottingham, NG2 1RT

Oak House Business Centre, Waterside South, Lincoln, LN5 7FB

Client

Nottingham Fire and Rescue

Project  
Ollerton SDC

Scale	Date	Drawn
-------	------	-------

1:50 @ A1 June 23 RSL


Drawing Title	Checked
---------------	---------

Existing Elevations - Trainers Room JK

Drawing Number	Revision
----------------	----------

J5368-YMD-XX-XX-DR-A-410

1:50 @ A1 (plan Nottingham Fire and Rescue, Ollerton SDC, Nottingham) and Drawing, Ollerton SDC Refinement (CABR)

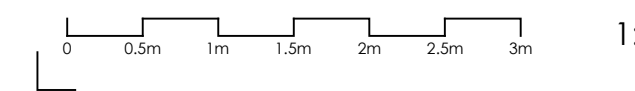

1:50