




Brick

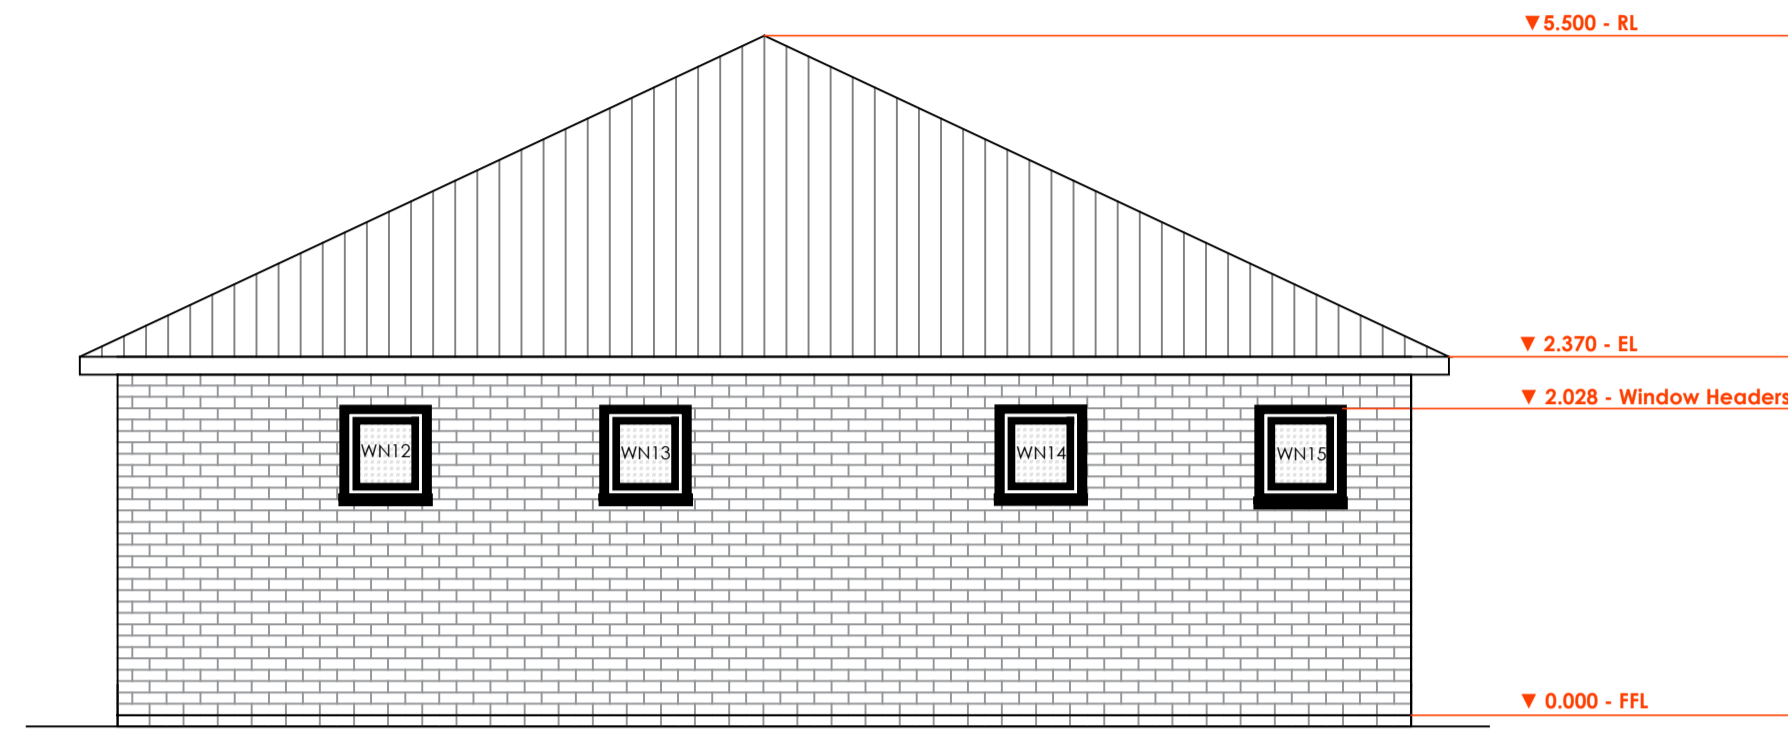


Proposed Elevation - North West

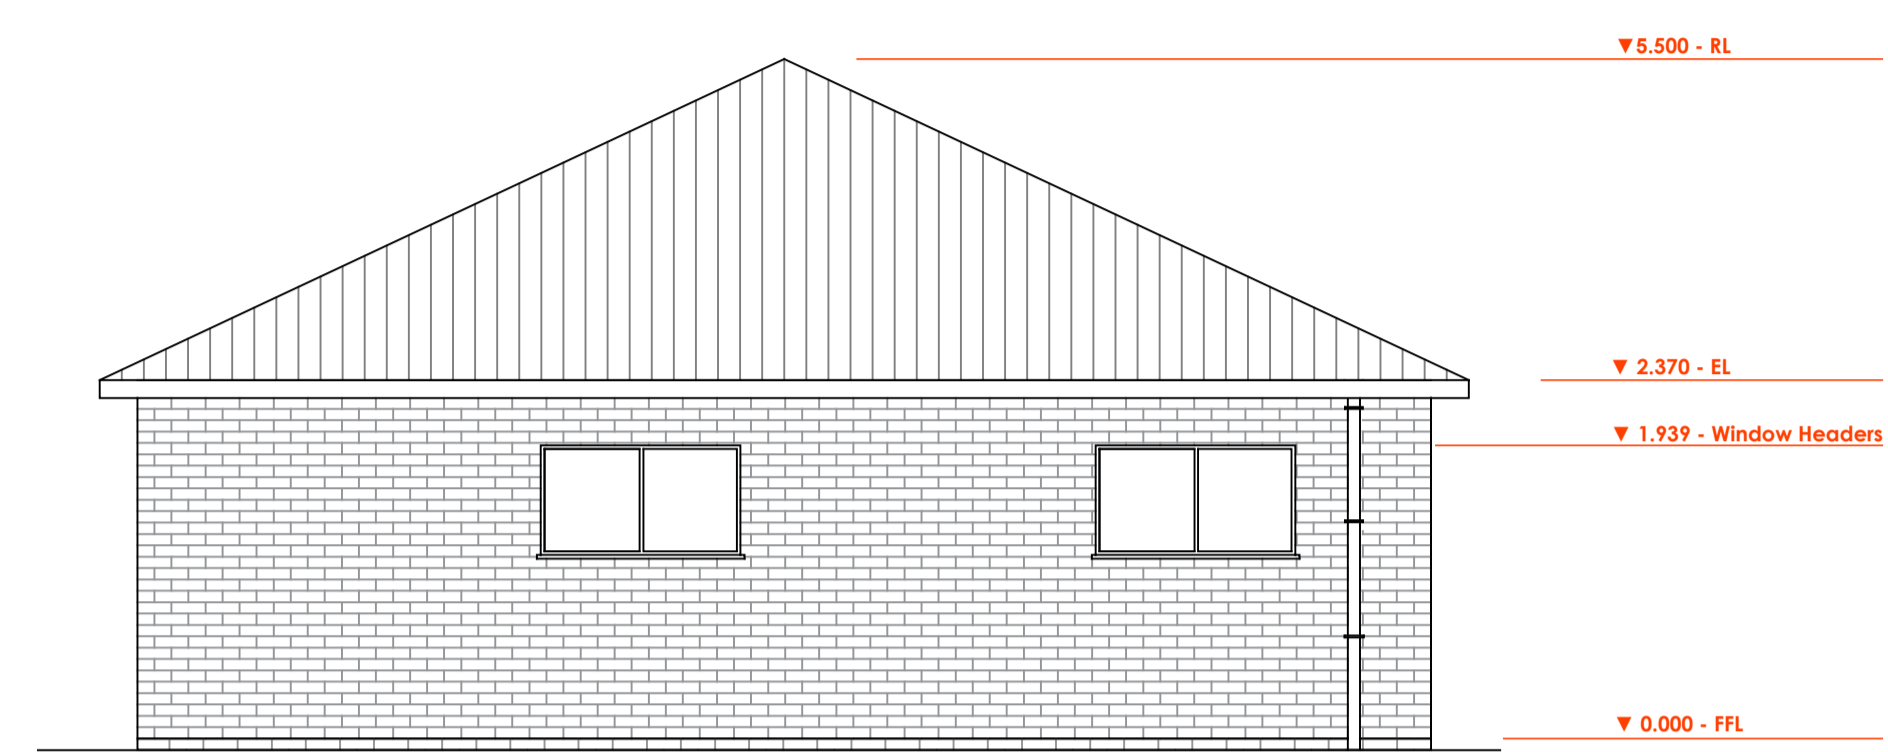

Proposed Elevation - South East

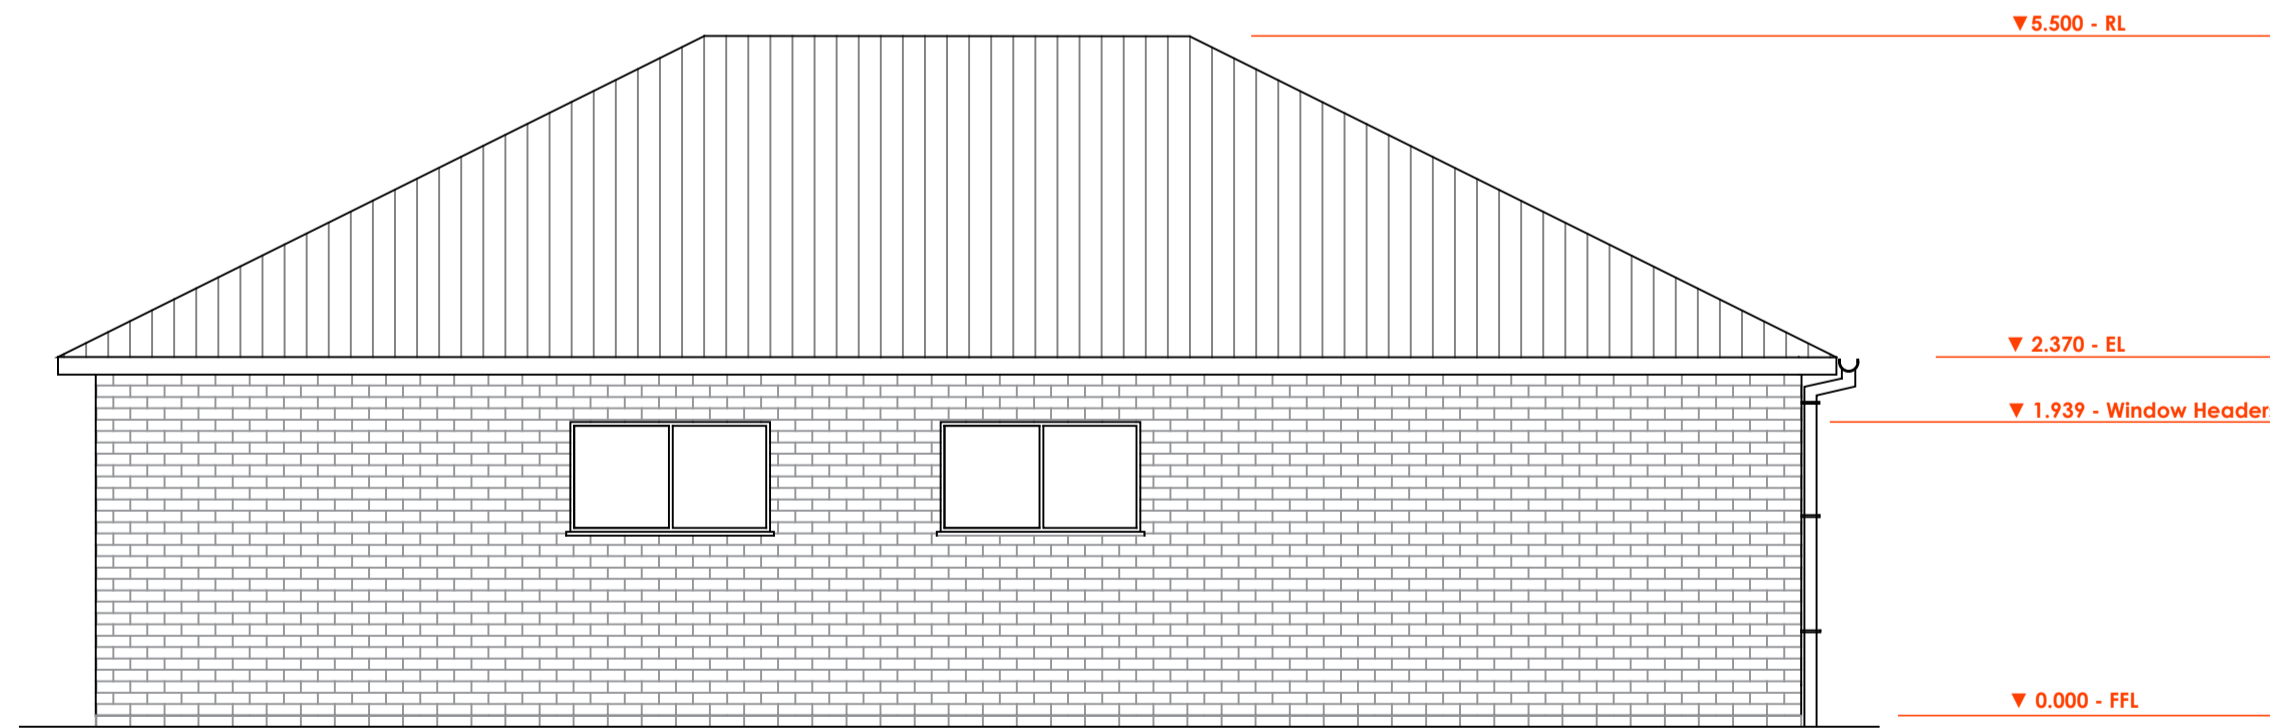

Proposed Elevation - South West

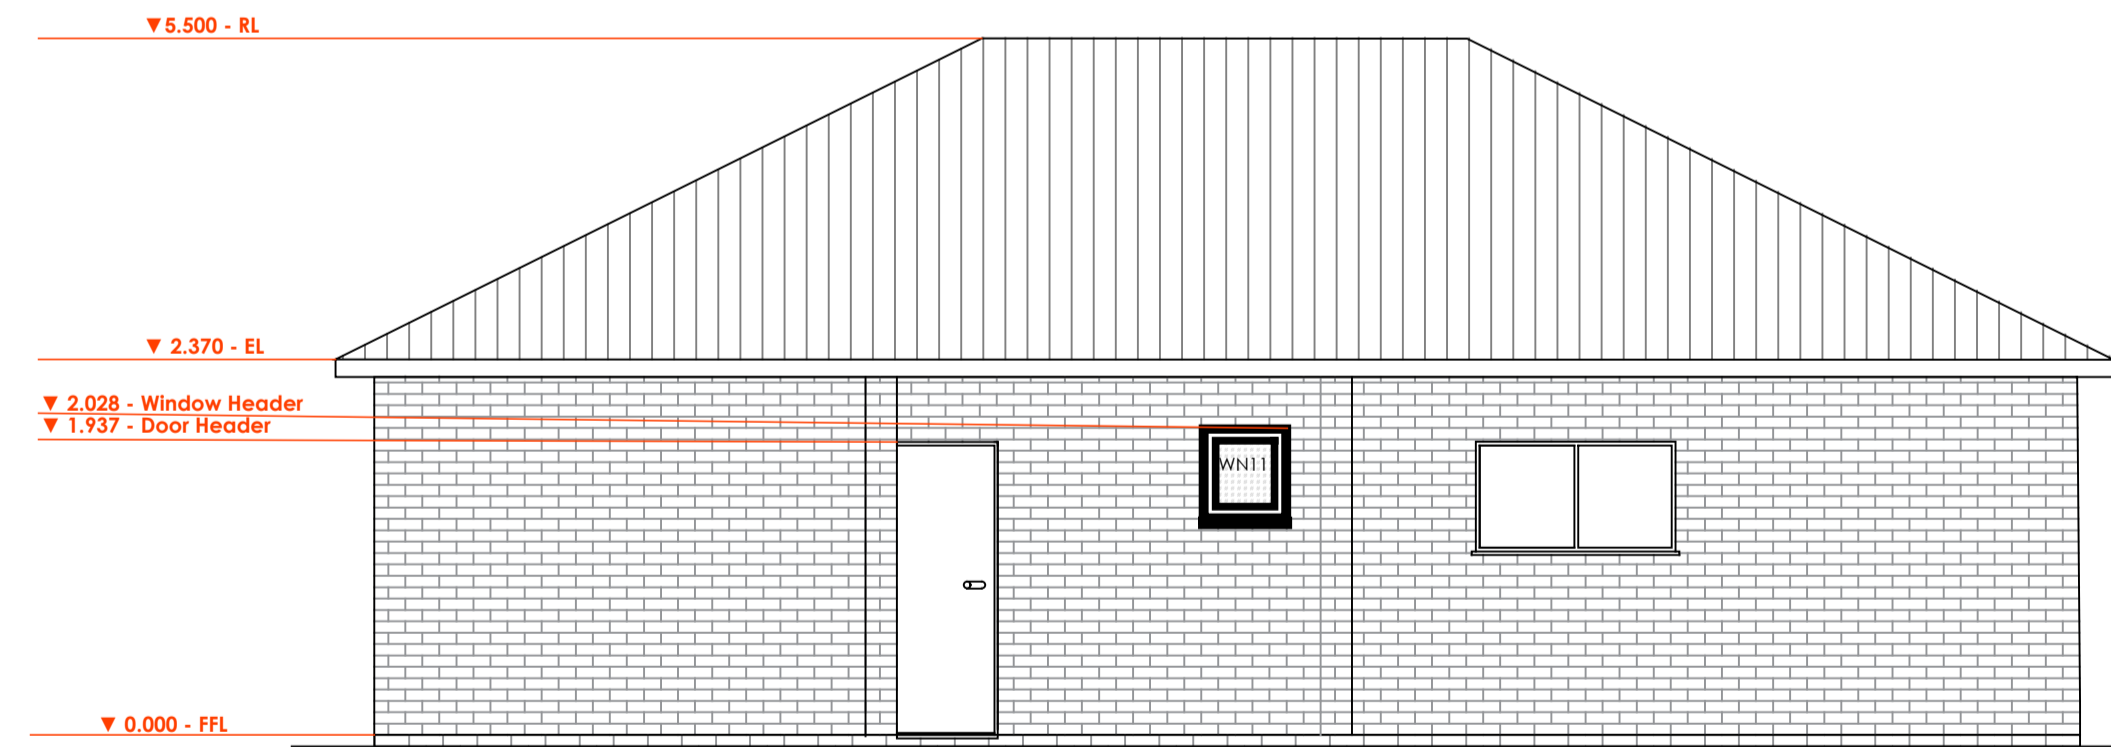

Proposed Elevation - North East

Rev.	Description	Date	Drawn	Check
------	-------------	------	-------	-------

PLANNING



6b Anson House, Compass Point Business Park,
Market Harborough, LE16 9HW
Ground Floor, Laxley House, Tottle Road, Nottingham, NG2 1RT
Oak House Business Centre, Waterside South, Lincoln, LN5 7FB

Client
Nottingham Fire and Rescue

Project
Ollerton SDC

Scale	Date	Drawn
1:50 @ A1	June 23	RSL
Drawing Title	Checked	Drawn
Proposed Elevations - Trainers Room	JK	
Drawing Number	Revision	
J5368-YMD-XX-XX-DR-A-411		