


SCALE 1:1250 @ A3


A100, A101, A102, A103, A104, A105, A106

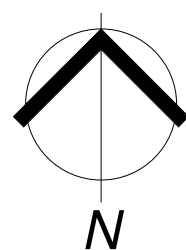

DO NOT SCALE FROM THIS DRAWING. IF IN DOUBT ASK! REFERENCE **MUST BE MADE** ALSO TO STRUCTURAL ENGINEER DRAWING INFORMATION WHERE RELEVANT TO PROJECT. S.ENGINEER INFO TAKES PRECEDENCE OVER STEEL/TIMBER SIZES INDICATED ON THIS DRAWING



3. Lodge Close, Lisvane, Cardiff, CF14 0UL

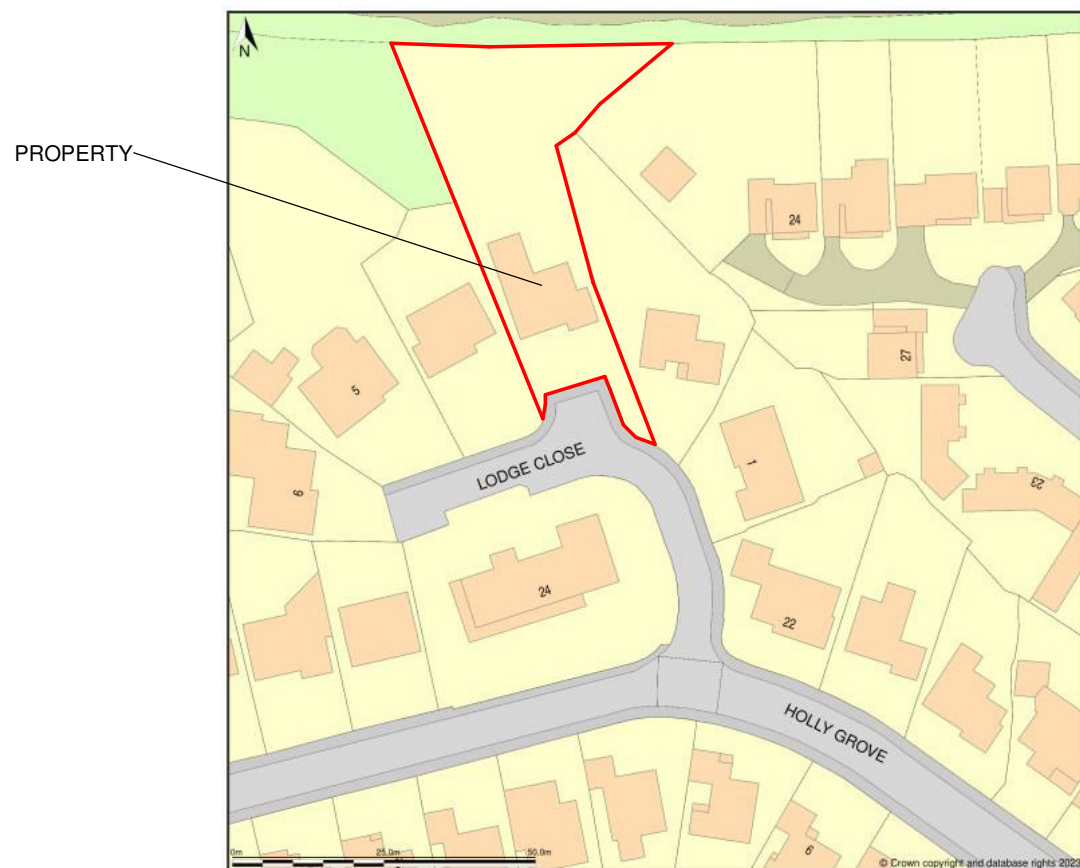

EXISTING HOUSE ELEVATION - REAR TO GARDEN

Location Plan shows area bounded by: 318218.28, 183569.9 318359.71, 183711.32 (at a scale of 1:1250), OSGridRef: ST18288364. The representation of a road, track or path is no evidence of a right of way. The representation of features as lines is no evidence of a property boundary.

Produced on 18th Oct 2023 from the Ordnance Survey National Geographic Database and incorporating surveyed revision available at this date. Reproduction in whole or part is prohibited without the prior permission of Ordnance Survey. © Crown copyright 2023. Supplied by www.buyaplan.co.uk a licensed Ordnance Survey partner (100053143). Unique plan reference: #00854764-514991.

## Location Plan

1 : 1250



Location Plan  
Proposed Rear Extension to 3 Lodge Close, Lisvane CF14 0UL

REV

A100	
------	--

Project number	729
Date	NOV 2023
Drawn by	MD
Scale	As indicated@A3



**mjdesign**  
Architectural Services Ltd 07803 132478