

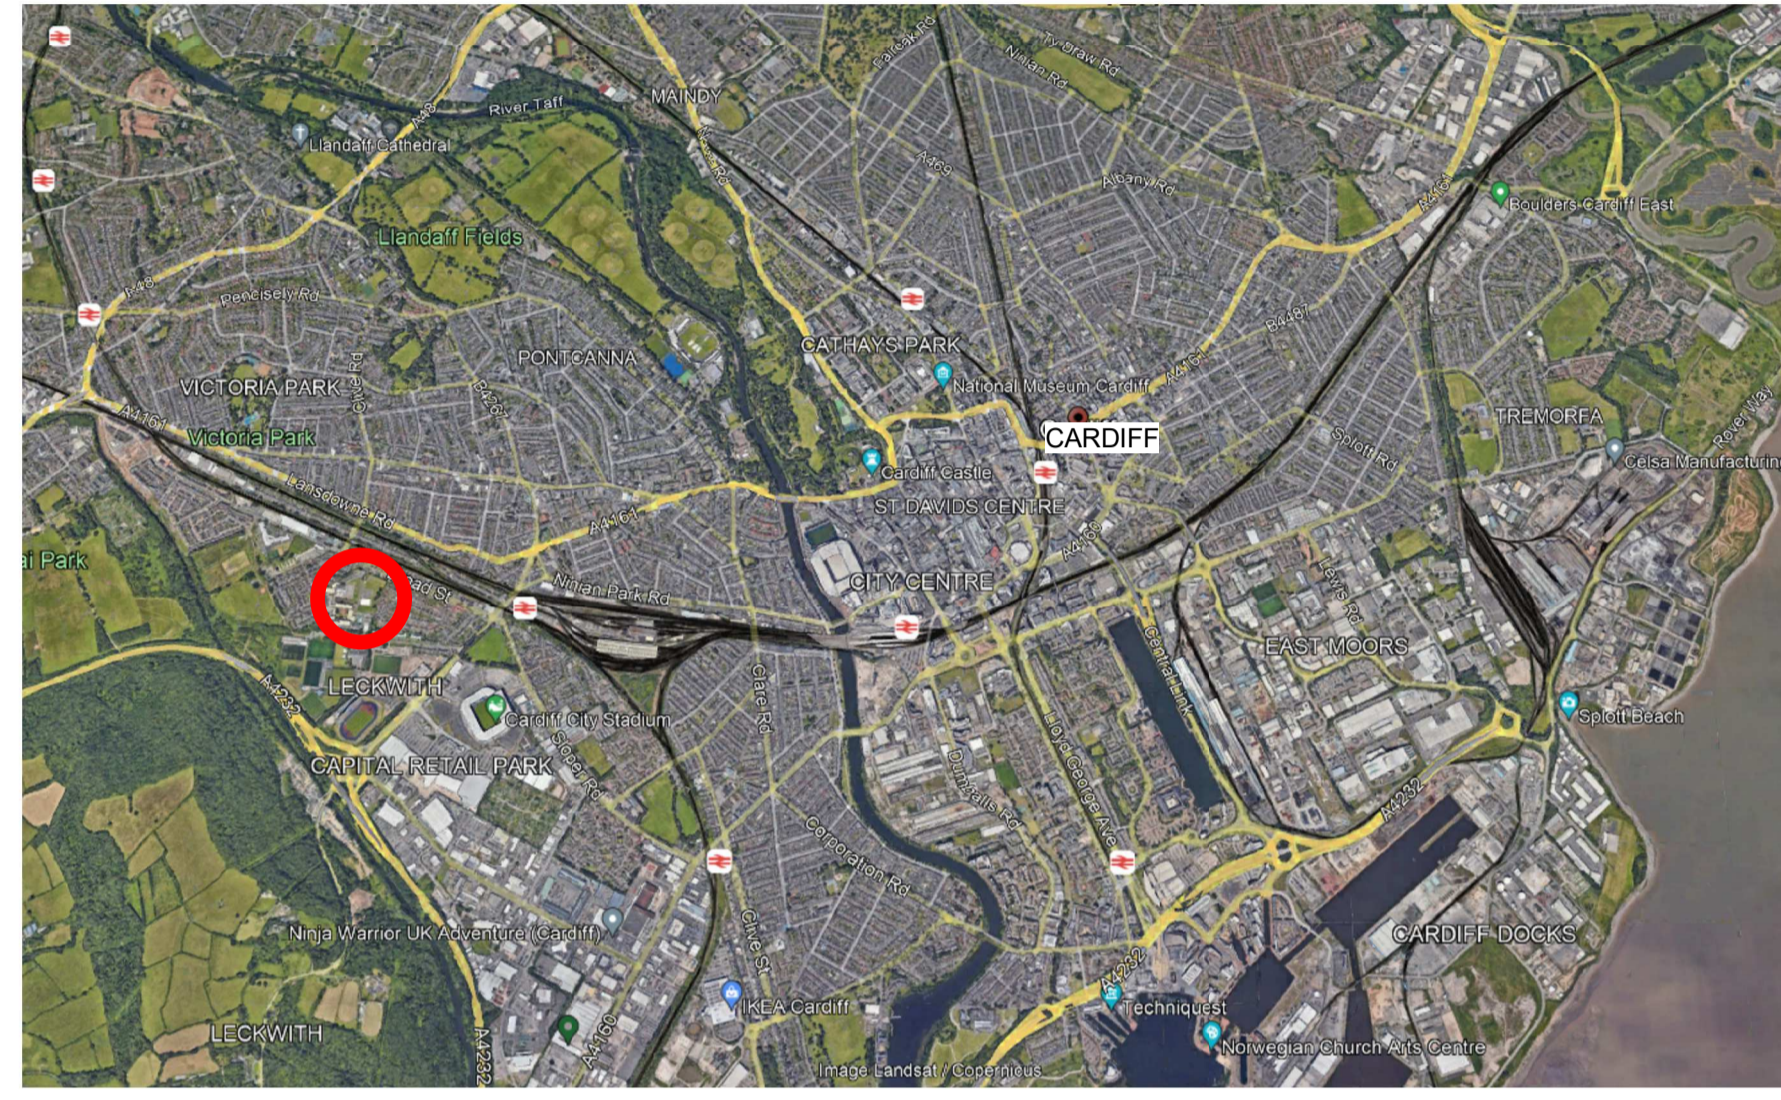


Key:

-  Cardiff City Council ownership boundary line
-  Development site boundary line



PL	PL02	17/11/2023	For Reserved Matters Planning Application		REVISED BY	LC
PL	PL01	10/11/2023	For Client Comments		CHECKED BY	CS
CLIENT					ORIGINATOR NO	155461
Cardiff City Council						

CONSULTANT
STRIDE TREGLOWN
www.stridetreglown.com
 PROJECT
Fitzalan High School Pitches
Lawrenny Avenue

DRAWING TITLE
Site Location Plan

STATUS CODE	PL : Authorized and accepted	SCALE	As indicated@A1
DRAWING USAGE:			
PROJECT - ORIGINATOR - VOLUME - LEVEL - TYPE - ROLE - CLASS - NUMBER	155461-STL-XX-00-DR-L-XXXX-9010	STATUS_REVISION	PL_PL02